


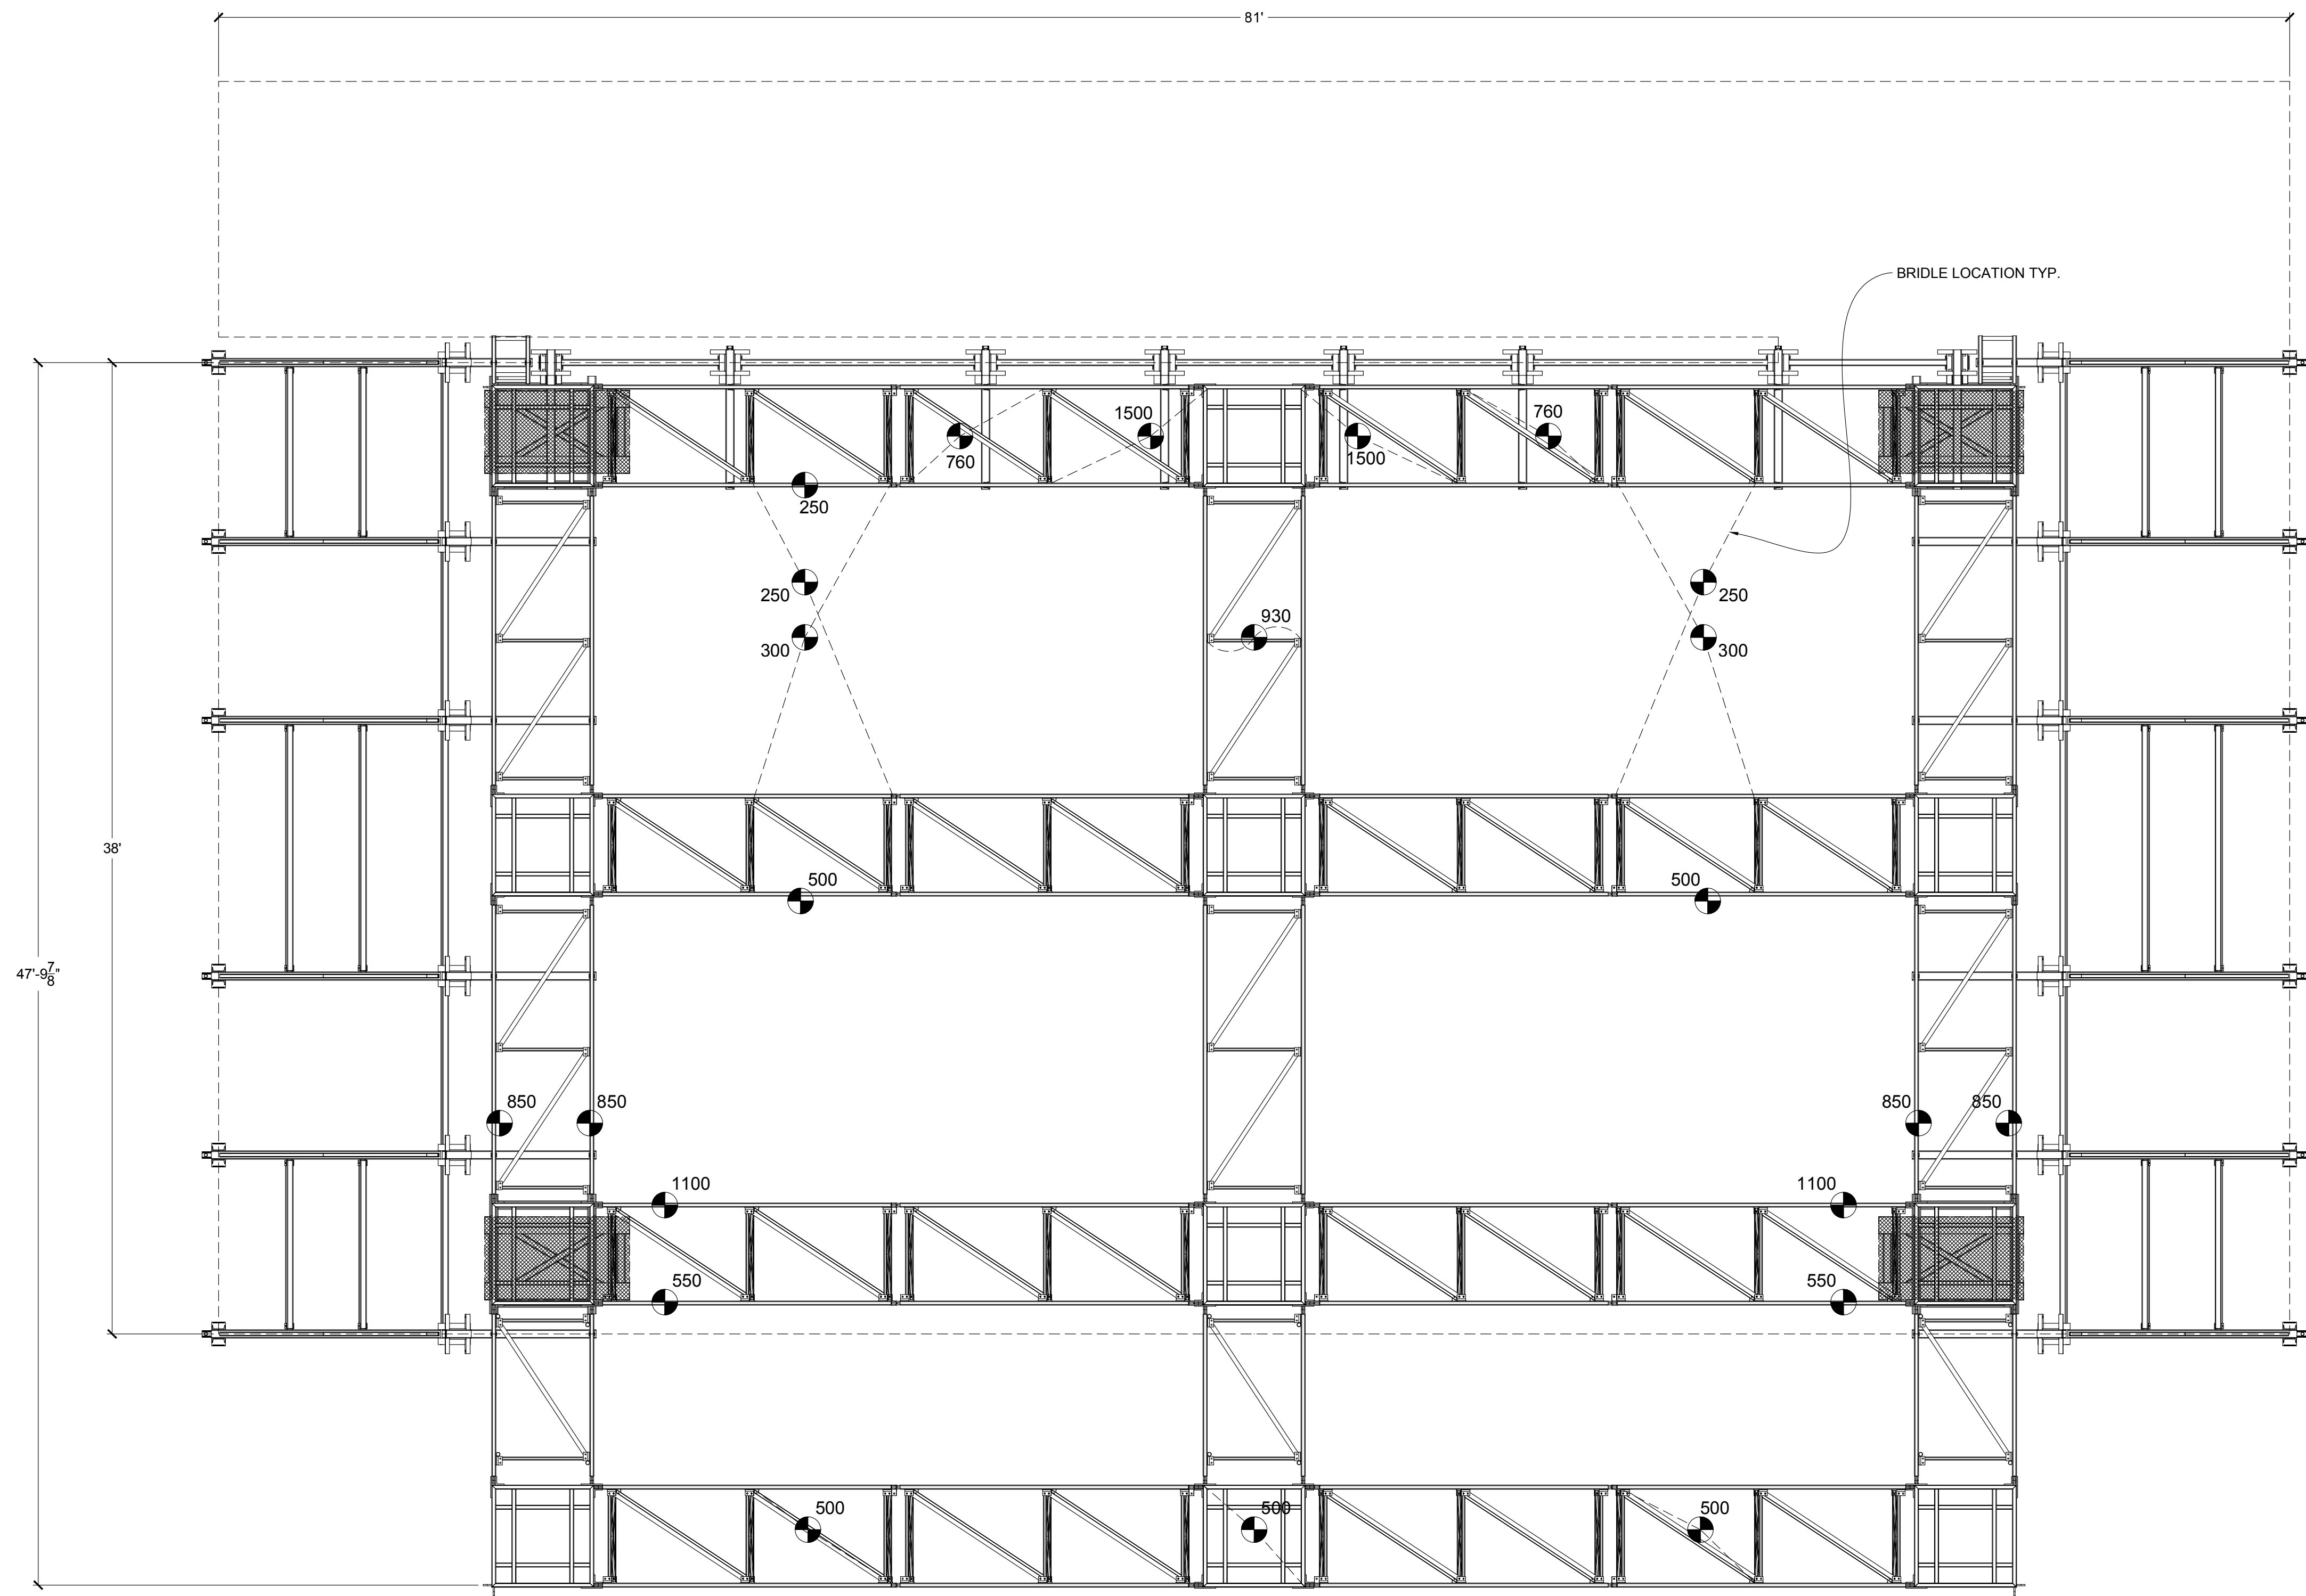

PLAN VIEW - ROOF RIGGING

REVISIONS				
REV	BY	DATE	NOTE	

NOTICE:
The data in this document incorporates
proprietary rights of MOUNTAIN
PRODUCTIONS, INC. Any Party accepting this
document does so in confidence and agrees that it
shall not be duplicated in whole or in part, nor
disclosed to others without the consent of
MOUNTAIN PRODUCTIONS, INC.

5/27/2015

MOUNTAIN
PRODUCTIONS

MOUNTAIN PRODUCTIONS, INC.
P.O. BOX 454
WILKES-BARRE, PA 18703-0454
VOICE (570) 826-5566
FAX (570) 824-6139
WWW.MOUNTAINPRODUCTIONS.COM

DRAWING TITLE:
**ROOF PLAN
RIGPLOT**

LOCATION:
COLUMBUS BLVD
AT SPRING GARDEN ST.
PHILADELPHIA, PA 19123

PROJECT:
**FESTIVAL PIER AT PENN'S LANDING
ROOTS**

SCALE:
 $\frac{1}{4}" = 1'-0"$

DATE:
26 MAY 2014

PROJECT NO:

DRAWING BY:
P.Serkosky

SALESMAN:
J. Evans

DWG NO:
R-101.00