



3000.0625

1000.0040

4000.0000

H = 1.0 m

H = 1.0 m

H = 1.0 m

H = 1.0 m


H = 1.0 m

H = 1.0 m



Drawn by:
250K
Approved by:
250K
www.250k.nl / info@250k.nl

Project Name: AVB2011 - FINAL V4		Event Date: -
Artist: ARMIN VAN BUUREN		
Drawing Name: AVB2011 - FINAL INCL EXTENDED VERSION		
Created: 07-06-2011	Format: A3	Version: V4
Revision: -	Scale: 1 : 1000	

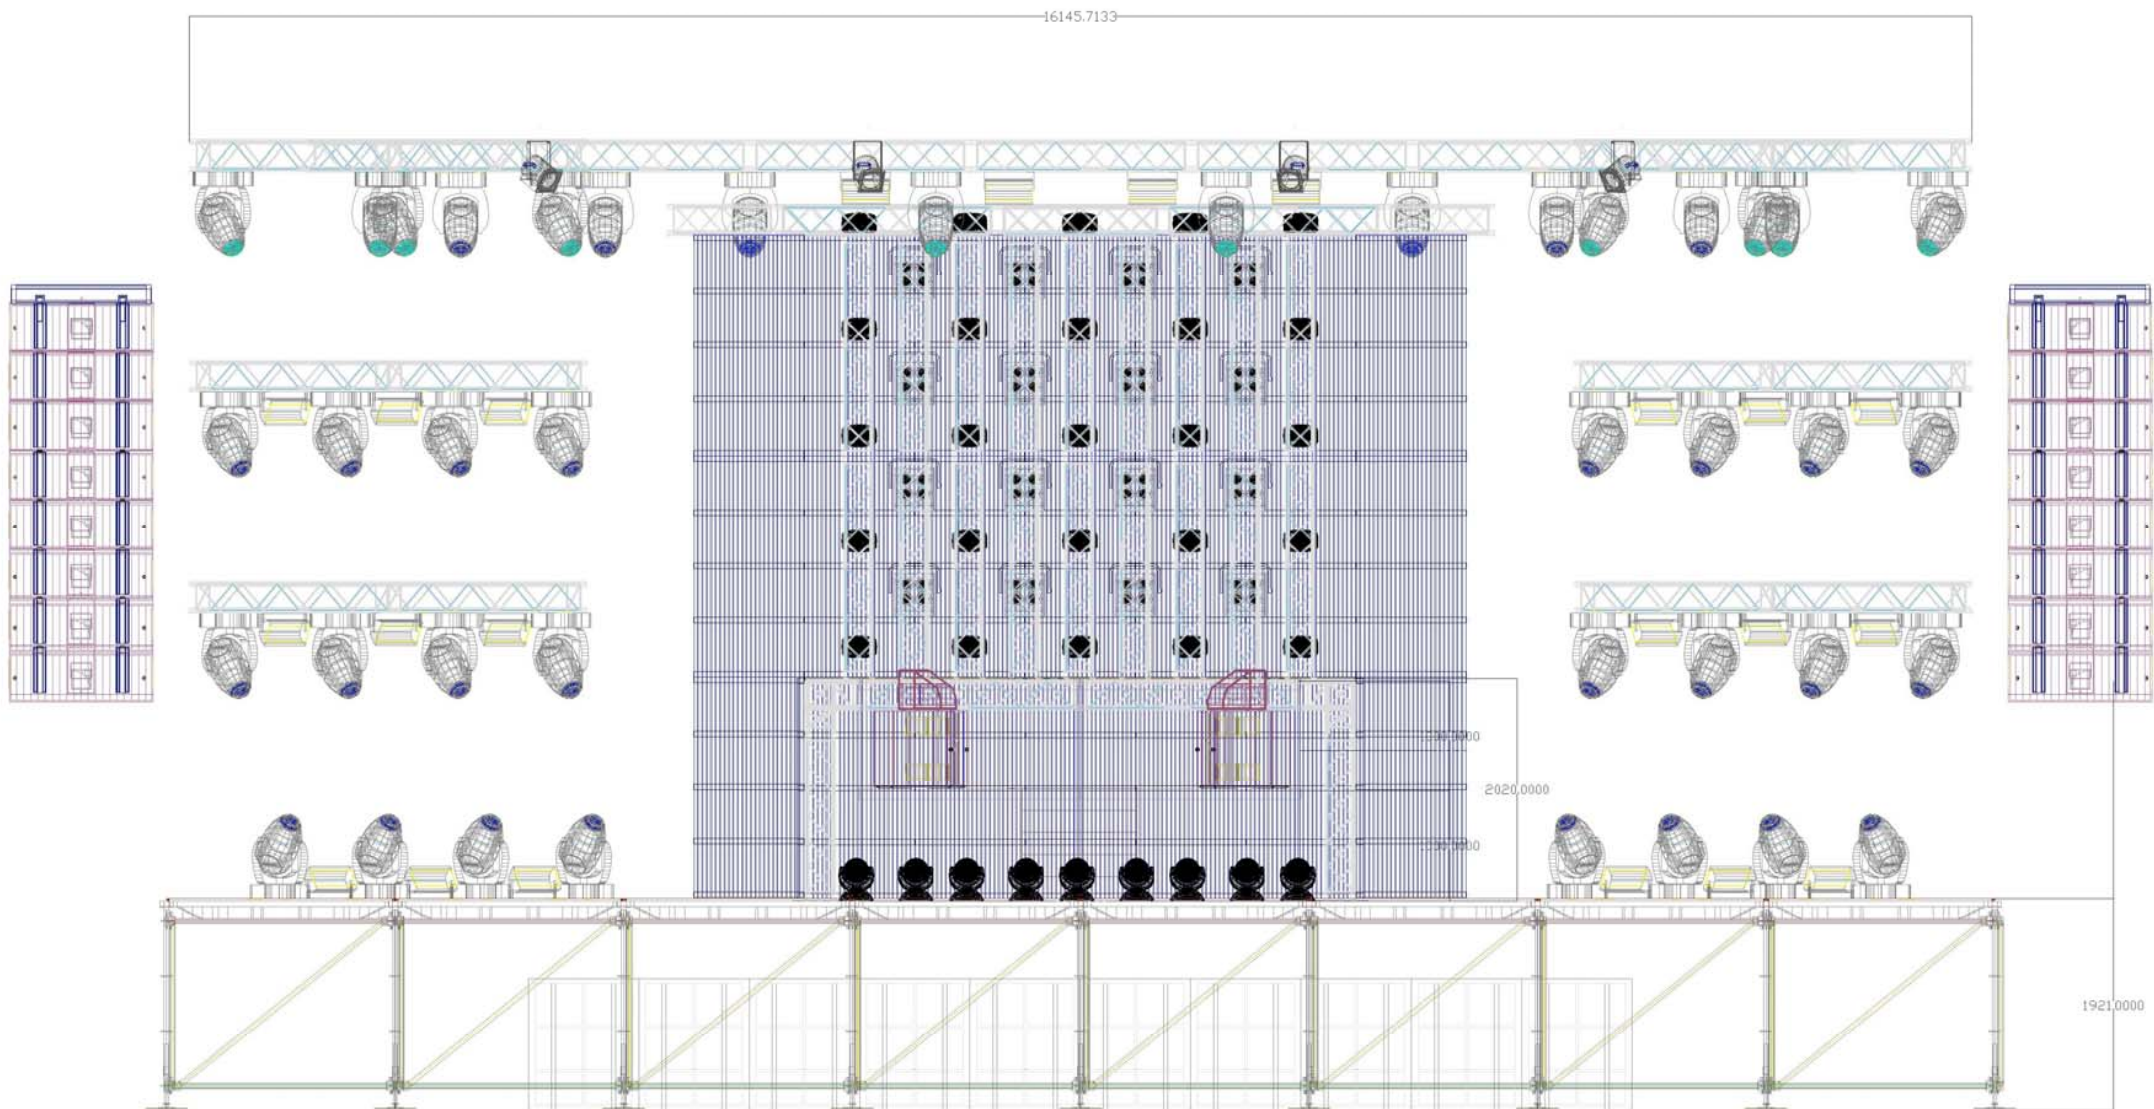

Drawn by:
250K
Approved by:
250K
www.250k.nl / info@250k.nl

Project Name:
AVB2011 - FINAL V4

Event Date:
-

Artist:
ARMIN VAN BUUREN

Drawing Name:
AVB2011 - FINAL V4 STANDARD VERSION


Created:
07-06-2011

Format:
A3

Version:
V4

Revision:
-

Scale:
1 : 1000

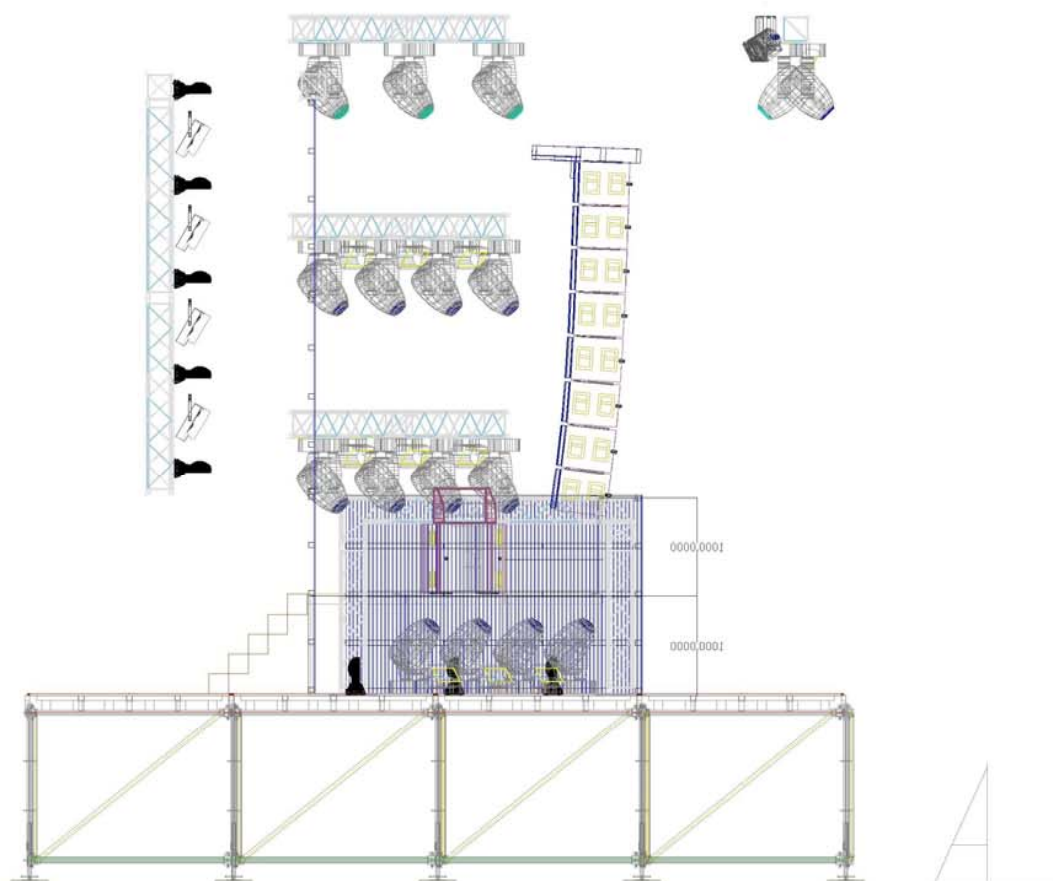


AVB2011 - COUNTLIST STANDARD VERSION

Quantity	Name
27	250K -VIDEO - Martin LC2140 Led 2x1
8	250K - SITE - STAGEDECK 2x1x1 m
4	250K - TRUSS - PROLITE - H30V-L200-3D
4	250K - TRUSS - PROLITE - H30V-L150-3D
2	250K - TRUSS - PROLITE - H30V-L100-3D
2	250K - TRUSS - PROLITE - H30V-C012-3D
2	250K - TRUSS - PROLITE - H30V-C007-3D
4	250K - TRUSS - PROLITE - BASE-30-50CM-3D
63	250K-TRUSS-PROLITE-H30V-L200
40	250K-TRUSS-PROLITE-H30V-L150
4	250K_LIGHTS_CONVENTIONAL_FRESNEL_1000W
8	250K_LIGHTS_INTELLIGENT_VARILITE_VL_3500_WASH_HUNG
8	250K_LIGHTS_INTELLIGENT_VARILITE_VL_3000_SPOT_STANDING
22	250K_LIGHTS_INTELLIGENT_VARILITE_VL_3000_SPOT_HUNG
34	250K_LIGHTS_INTELLIGENT_MARTIN_MAC_301_WASH
22	250K_LIGHTS_INTELLIGENT_MARTIN_ATOMIC_3000_STROBE
16	250K_LIGHTS_CONVENTIONAL_4LIGHT_PAR36_DWE_650W_BLACK



Drawn by:
250K
 Approved by:
250K
 www.250k.nl / info@250k.nl

Project Name: AVB2011 FINAL V4		Event Date: -
Artist: ARMIN VAN BUUREN		
Drawing Name: AVB2011 - FINAL V4 - STANDARD VERSION		
Created: 07-06-2011	Format: A3	Version: V4
Revision: -	Scale: 1 : 1000	

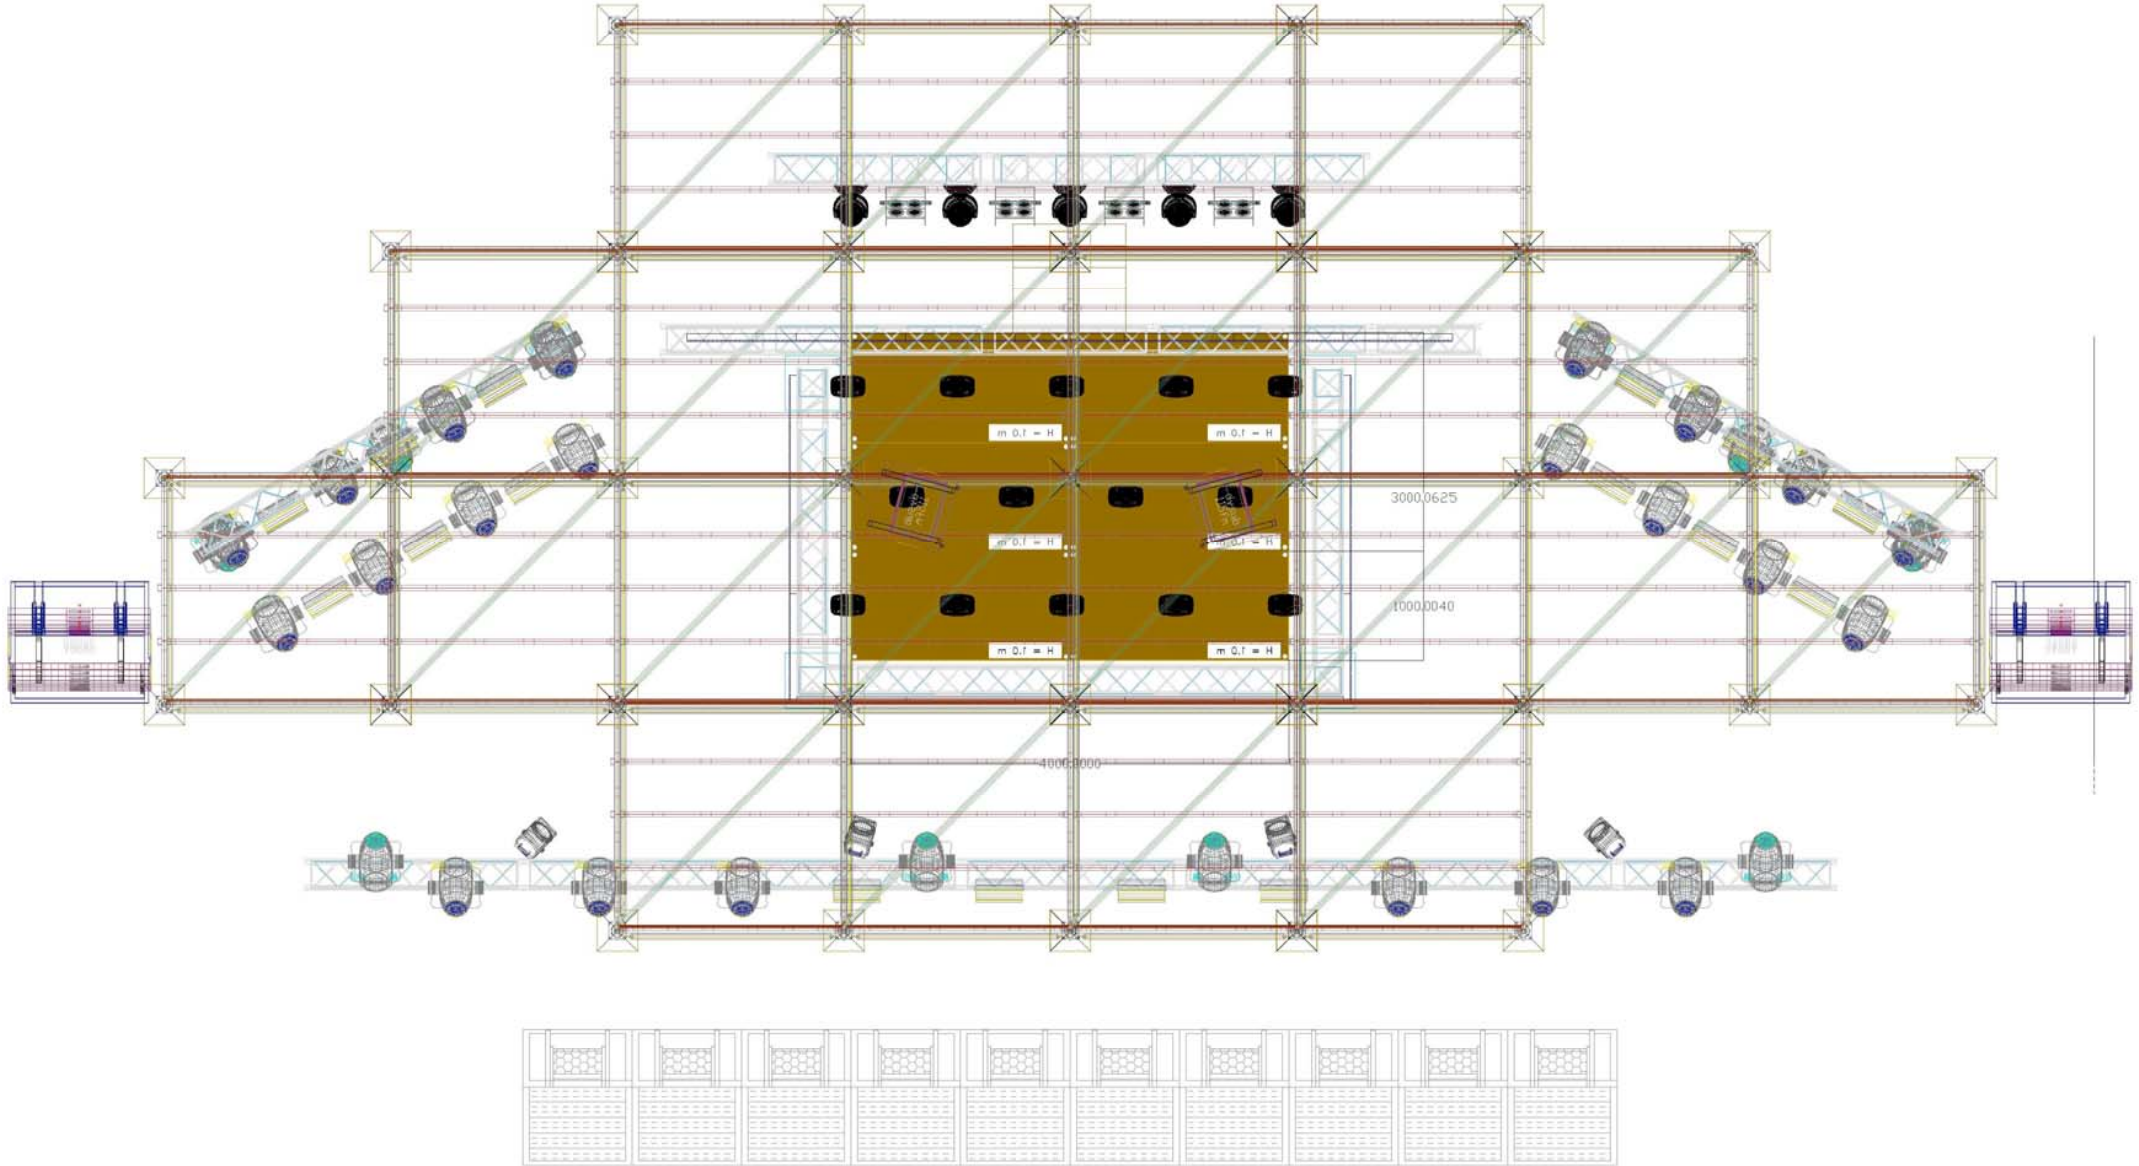

Project Name: AVB2011 - FINAL V4		Event Date: -
Artist: ARMIN VAN BUUREN		
Drawing Name: AVB2011 - FINAL V4 - STANDARD VERSION		
Created: 07-06-2011	Format: A3	Version: V4
Revision: -	Scale: 1 : 1000	