


Notes:

- 1) Dimmers live upstage right**
- 2) 400amp 3Phase power is located downstage left**
- 3) Down stage truss shown on House Points**
 - (6) Mac 700 Profiles hung on T-Bars**
- 4) Upstage truss = (60) 1k Narrow Par 64s**
- 5) Downstage truss = (60) 1k Medium Par 64s**
 - (6) ETC Source 4 750w 26deg Lekos**
 - (2) TMB 8 lite mole fays**

TAKING BACK SUNDAY PLOT

DS LB 1-6 FROM SOCO

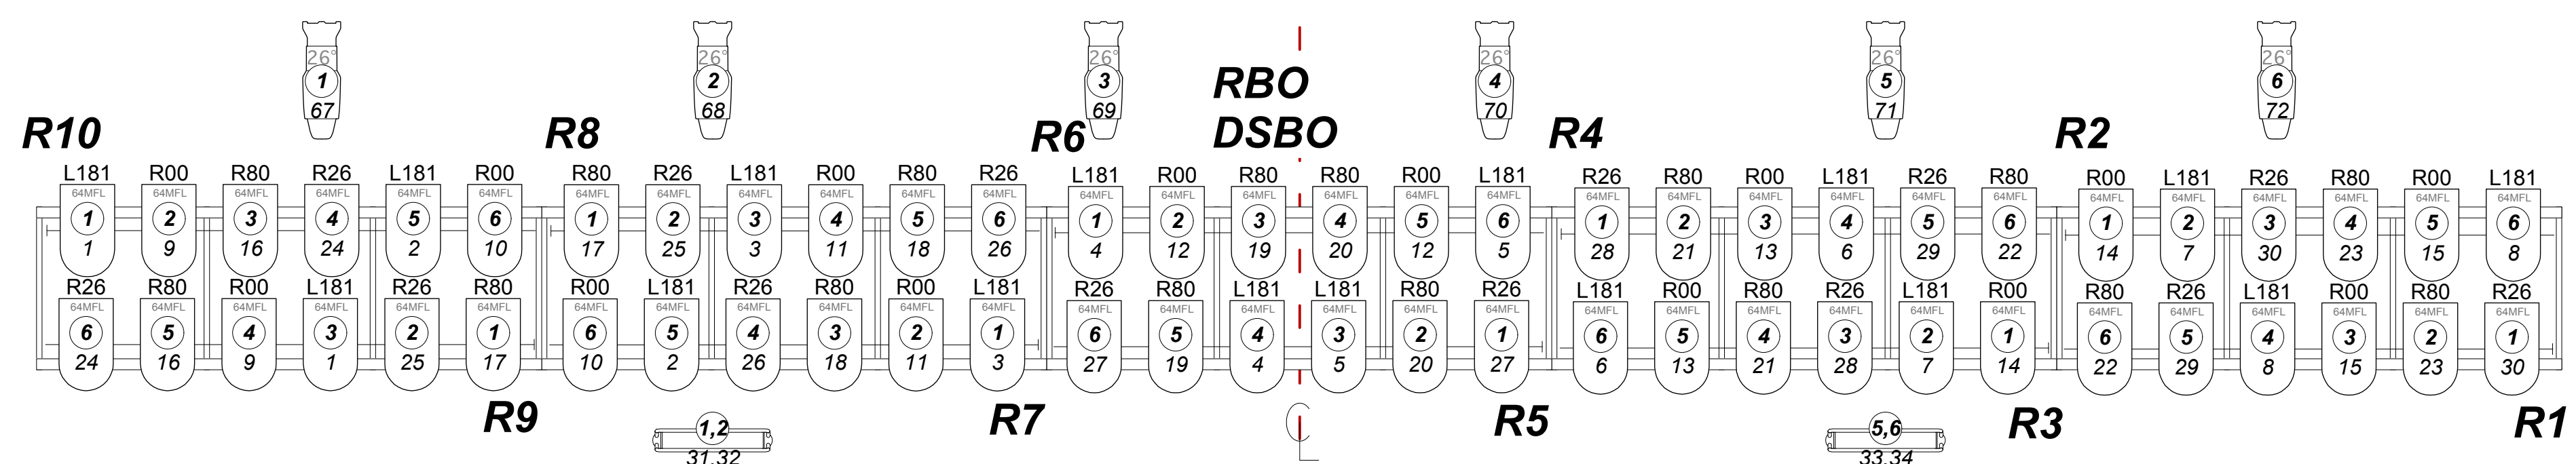

Venue: The Tower Theater

Lighting Co: *Pin Point Lighting*

Lighting Designer:

Email:

LD:

Drawn By: Jason "Toecutter" Olson

Phone: (610)357-3081

Email: toecutter@pinpointlighting.com

Crew Chief:

Lighting L2:

THIS DRAWING REPRESENTS
VISUAL CONCEPTS AND
CONSTRUCTION
SUGGESTIONS ONLY. THE
DESIGNER IS NOT QUALIFIED
TO DETERMINE THE
STRUCTURAL
APPROPRIATENESS OF THIS
DESIGN AND WILL NOT
ASSUME RESPONSIBILITY FOR
IMPROPER ENGINEERING,
CONSTRUCTION, OR
HANDLING. ALL MATERIALS,
FINISHES, AND
CONSTRUCTION MUST
COMPLY WITH THE MOST
STRINGENT FIRE AND SAFETY
CODES AS APPLICABLE.

Symbol Key

- | | | |
|---|-----------------------|-----------|
|  | PAR 64 MFL | |
| | @ 1KW | 60 |
| | PAR64 | |
|  | PAR 64 NSP | |
| | @ 1KW | 60 |
| | PAR64 | |
|  | ETC Source 4 | |
| | 26° @ 575w | 6 |
| | HPL | |
|  | Jthomas Par | |
| | 36-8 Lite Spot | |
| | Bank @ 650w | 2 |
| | DWE | |
|  | MAC 700 | |
| | Profile @ | 6 |
| | 250w | |

	<i>Color</i>	<i>Size</i>	<i>Count</i>
	<i>L105</i>	<i>10"X10"</i>	<i>12</i>
	<i>L126</i>	<i>10"X10"</i>	<i>12</i>
	<i>L181</i>	<i>10"X10"</i>	<i>16</i>
	<i>R00</i>	<i>10"X10"</i>	<i>26</i>
	<i>R26</i>	<i>10"X10"</i>	<i>26</i>
	<i>R80</i>	<i>10"X10"</i>	<i>28</i>