





General Notes

1. THIS DRAWING REPRESENTS VISUAL CONCEPTS AND CONSTRUCTION SUGGESTIONS ONLY. THE DESIGNER IS NOT QUALIFIED TO DETERMINE THE STRUCTURAL APPROPRIATENESS OF THIS DESIGN AND WILL NOT ASSUME RESPONSIBILITY FOR IMPROPER ENGINEERING, CONSTRUCTION, OR HANDLING. ALL MATERIALS, FINISHES, AND CONSTRUCTION MUST COMPLY WITH THE MOST STRINGENT FIRE AND SAFETY CODES AS APPLICABLE.

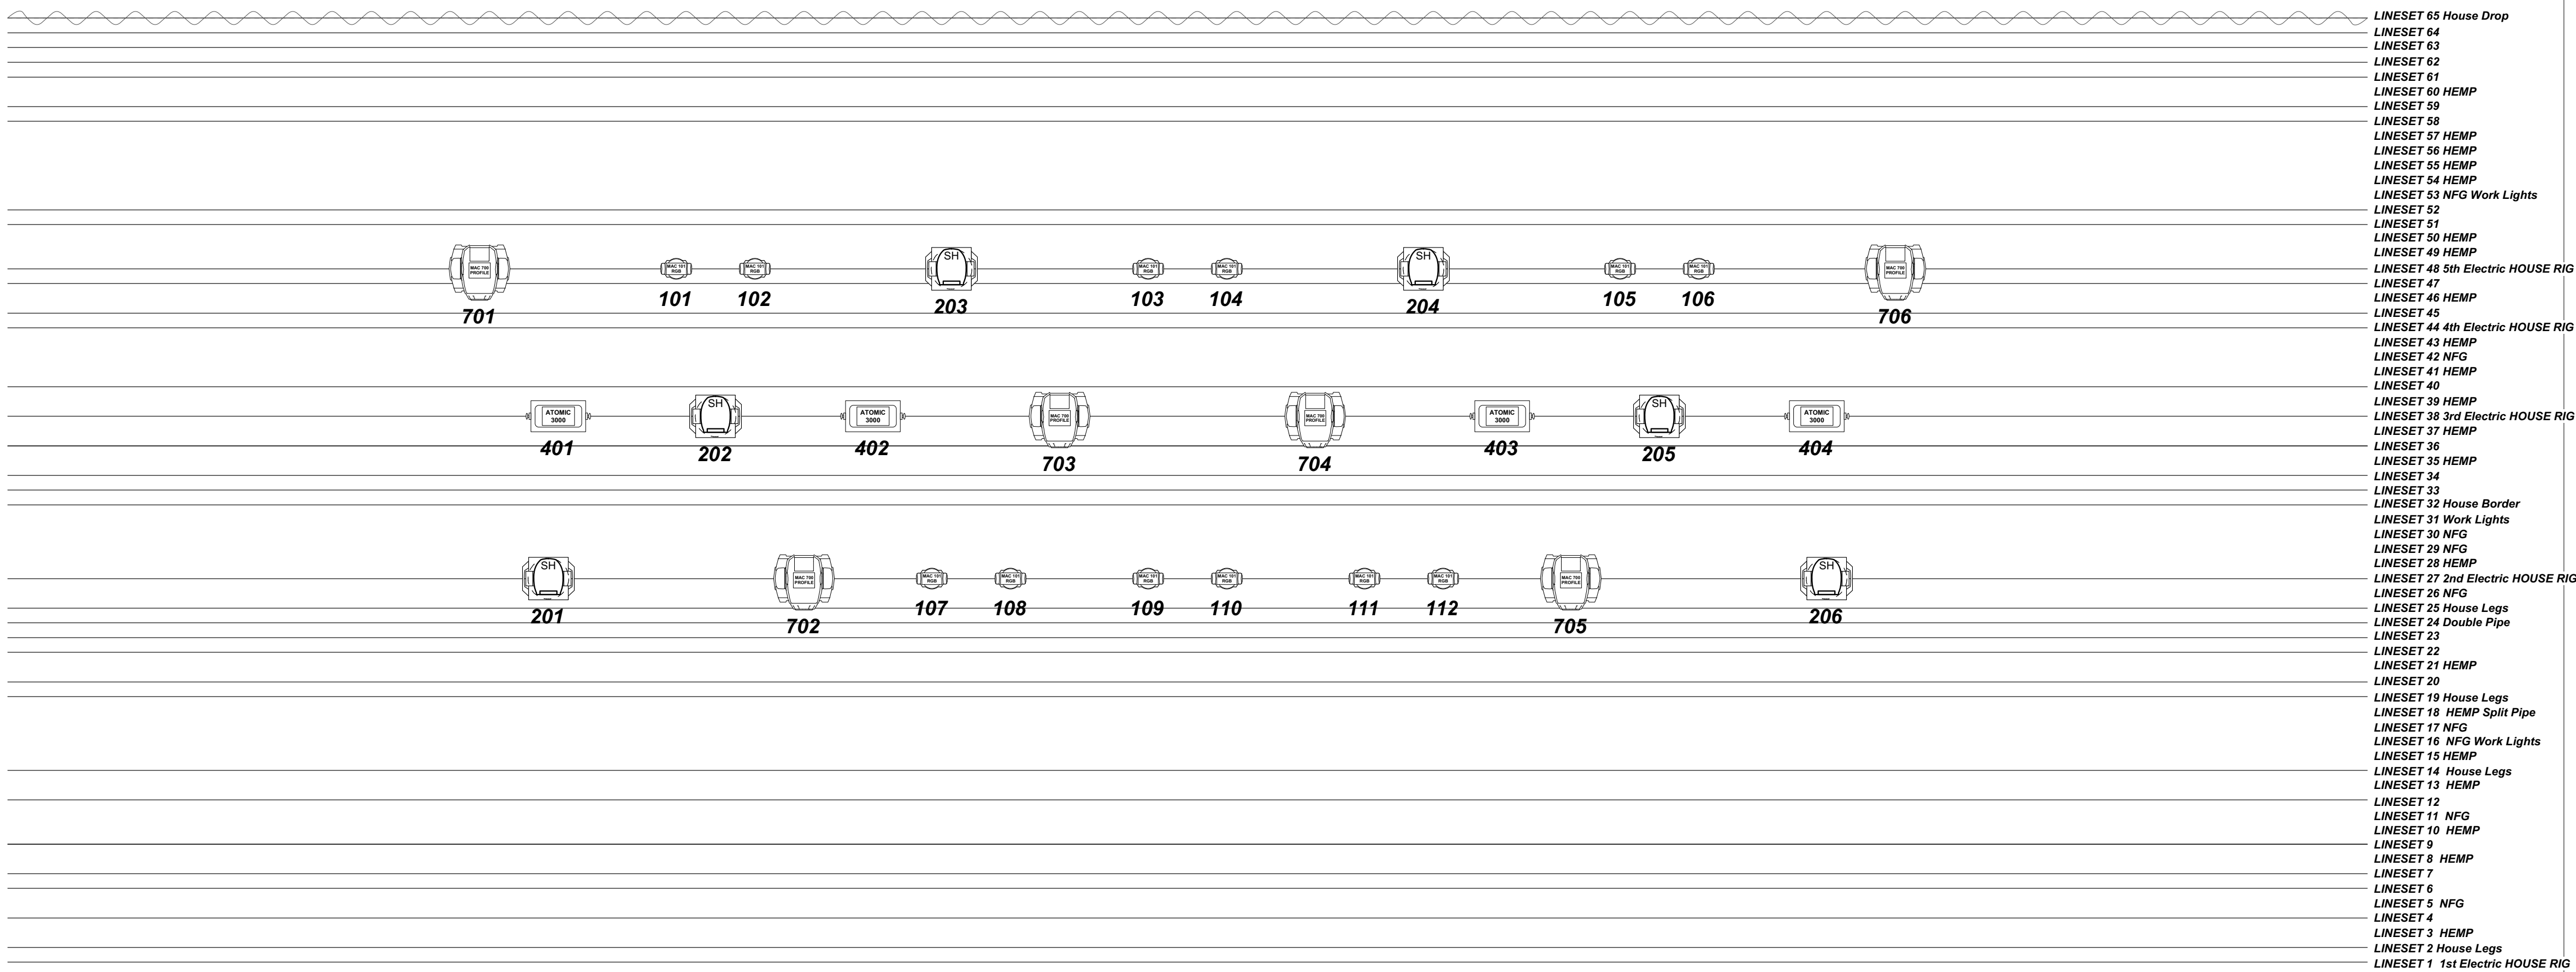

	Atomic 3000 Hung	4
	MAC 101 RGB (Hung)	12
	MAC 700 Profile Hung	6
	LED Mole Fay	2
	Elation Opti RGBA Par	30
	Elation Rayzor Beam 2R	6
	ETC Source 4 26°	8

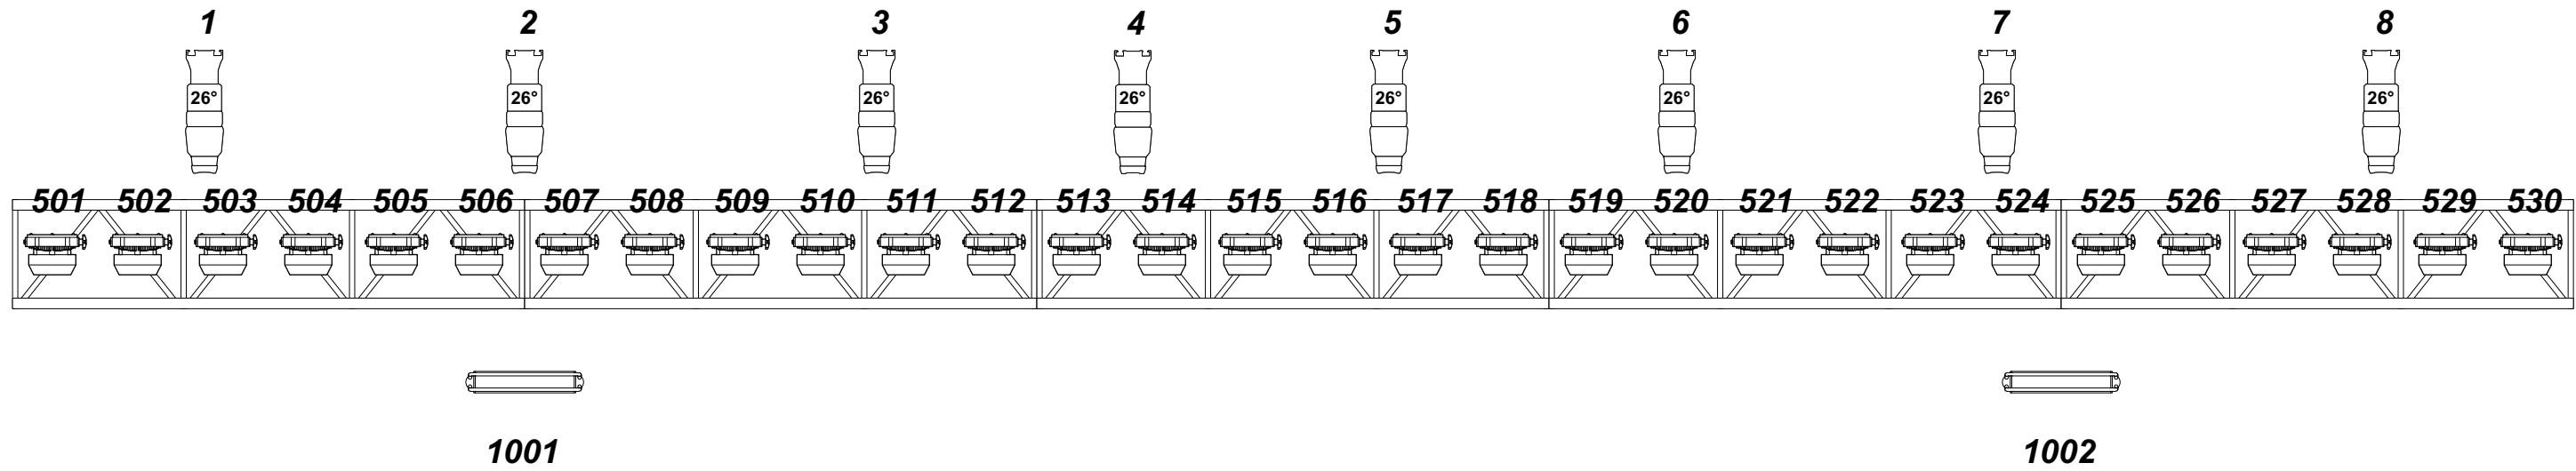

LINESET 65 House Drop
LINESET 64
LINESET 63
LINESET 62
LINESET 61
LINESET 60 HEMP
LINESET 59
LINESET 58
LINESET 57 HEMP
LINESET 56 HEMP
LINESET 55 HEMP
LINESET 54 HEMP
LINESET 53 NFG Work Lights
LINESET 52
LINESET 51
LINESET 50 HEMP
LINESET 49 HEMP
LINESET 48 5th Electric HOUSE RIG
LINESET 47
LINESET 46 HEMP
LINESET 45
LINESET 44 4th Electric HOUSE RIG
LINESET 43 HEMP
LINESET 42 NFG
LINESET 41 HEMP
LINESET 40
LINESET 39 HEMP
LINESET 38 3rd Electric HOUSE RIG
LINESET 37 HEMP
LINESET 36
LINESET 35 HEMP
LINESET 34
LINESET 33
LINESET 32 House Border
LINESET 31 Work Lights
LINESET 30 NFG
LINESET 29 NFG
LINESET 28 HEMP
LINESET 27 2nd Electric HOUSE RIG
LINESET 26 NFG
LINESET 25 House Legs
LINESET 24 Double Pipe
LINESET 23
LINESET 22
LINESET 21 HEMP
LINESET 20
LINESET 19 House Legs
LINESET 18 HEMP Split Pipe
LINESET 17 NFG
LINESET 16 NFG Work Lights
LINESET 15 HEMP
LINESET 14 House Legs
LINESET 13 HEMP
LINESET 12
LINESET 11 NFG
LINESET 10 HEMP
LINESET 9
LINESET 8 HEMP
LINESET 7
LINESET 6
LINESET 5 NFG
LINESET 4
LINESET 3 HEMP
LINESET 2 House Legs
LINESET 1 1st Electric HOUSE RIG

Production Title		The Tower Theater House Lighting Plot W/LEKOS	
Drawing Title		Pin Point Lighting 610-494-4190 Toecutter@pinpointlighting.com	
Designer	Toecutter	Director	Toecutter
Drawn By	Jason Olson	Scale	Sheet Scale
Venue	The Tower Theater	Drawing No. 1 of 3	
Date	9-25-2014		
CAD File Name	THE TOWER WLINESETS		