


NCH Celebration  
Hill Field  
34th & Chestnut St  
November 8th, 2013

- trees not to scale
- white tent tops shown see-thru for drawing
- all tent to tent connections are to be guttered

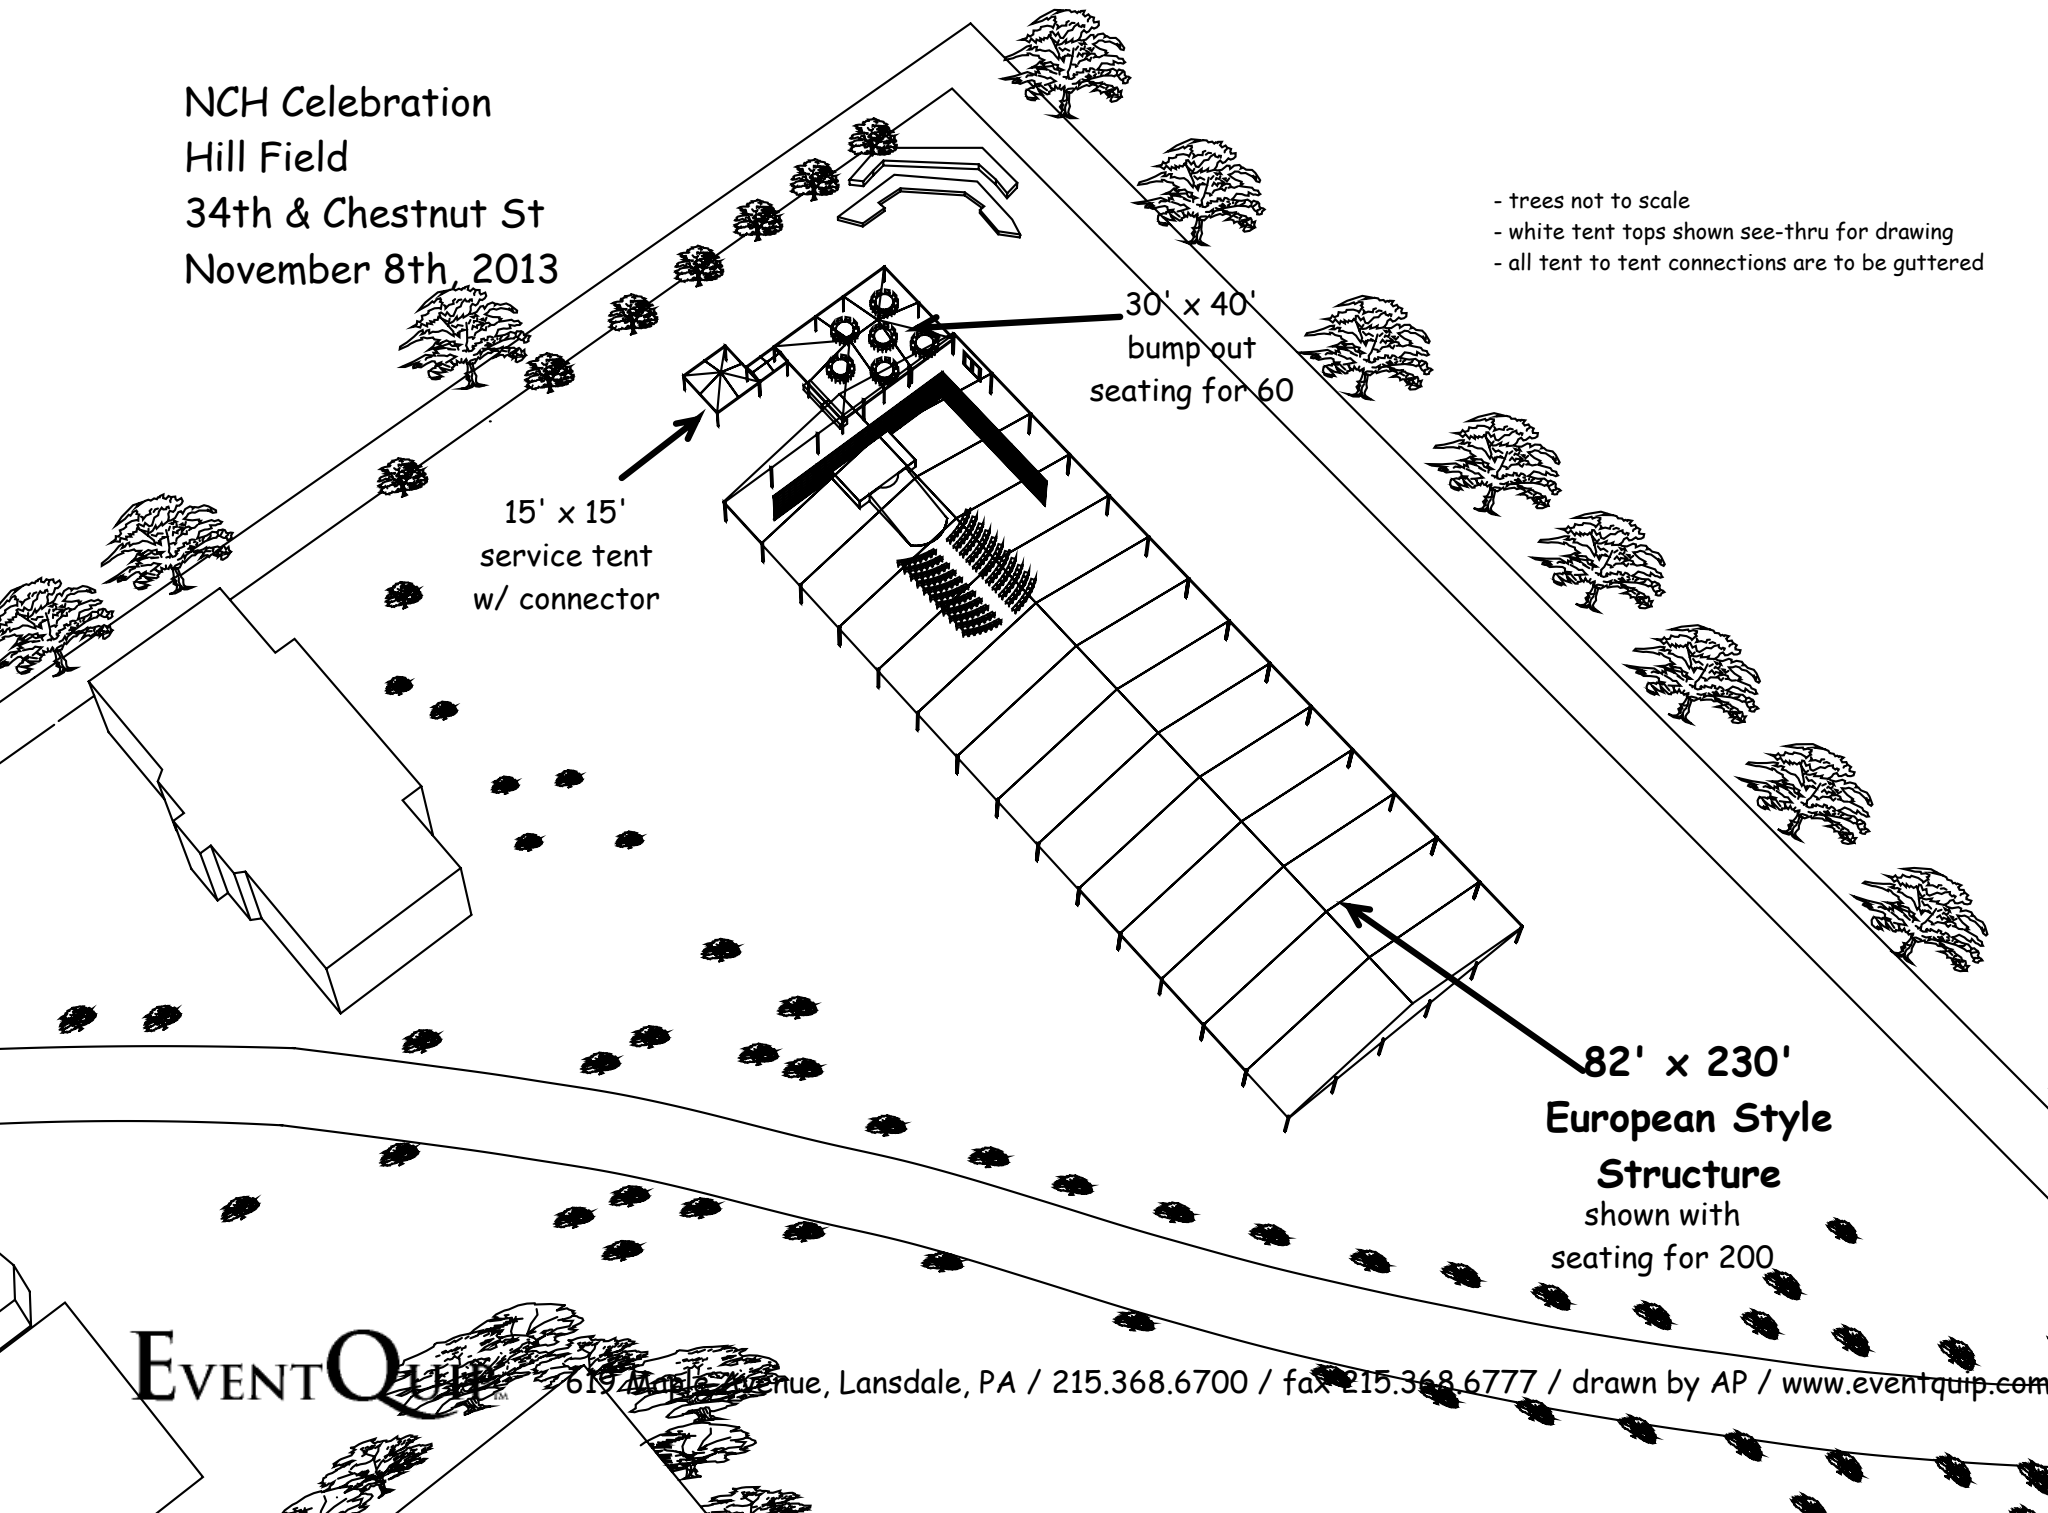

EVENTQUIP

619 Maple Avenue, Lansdale, PA / 215.368.6700 / fax 215.368.6777 / drawn by AP / [www.eventquip.com](http://www.eventquip.com)