
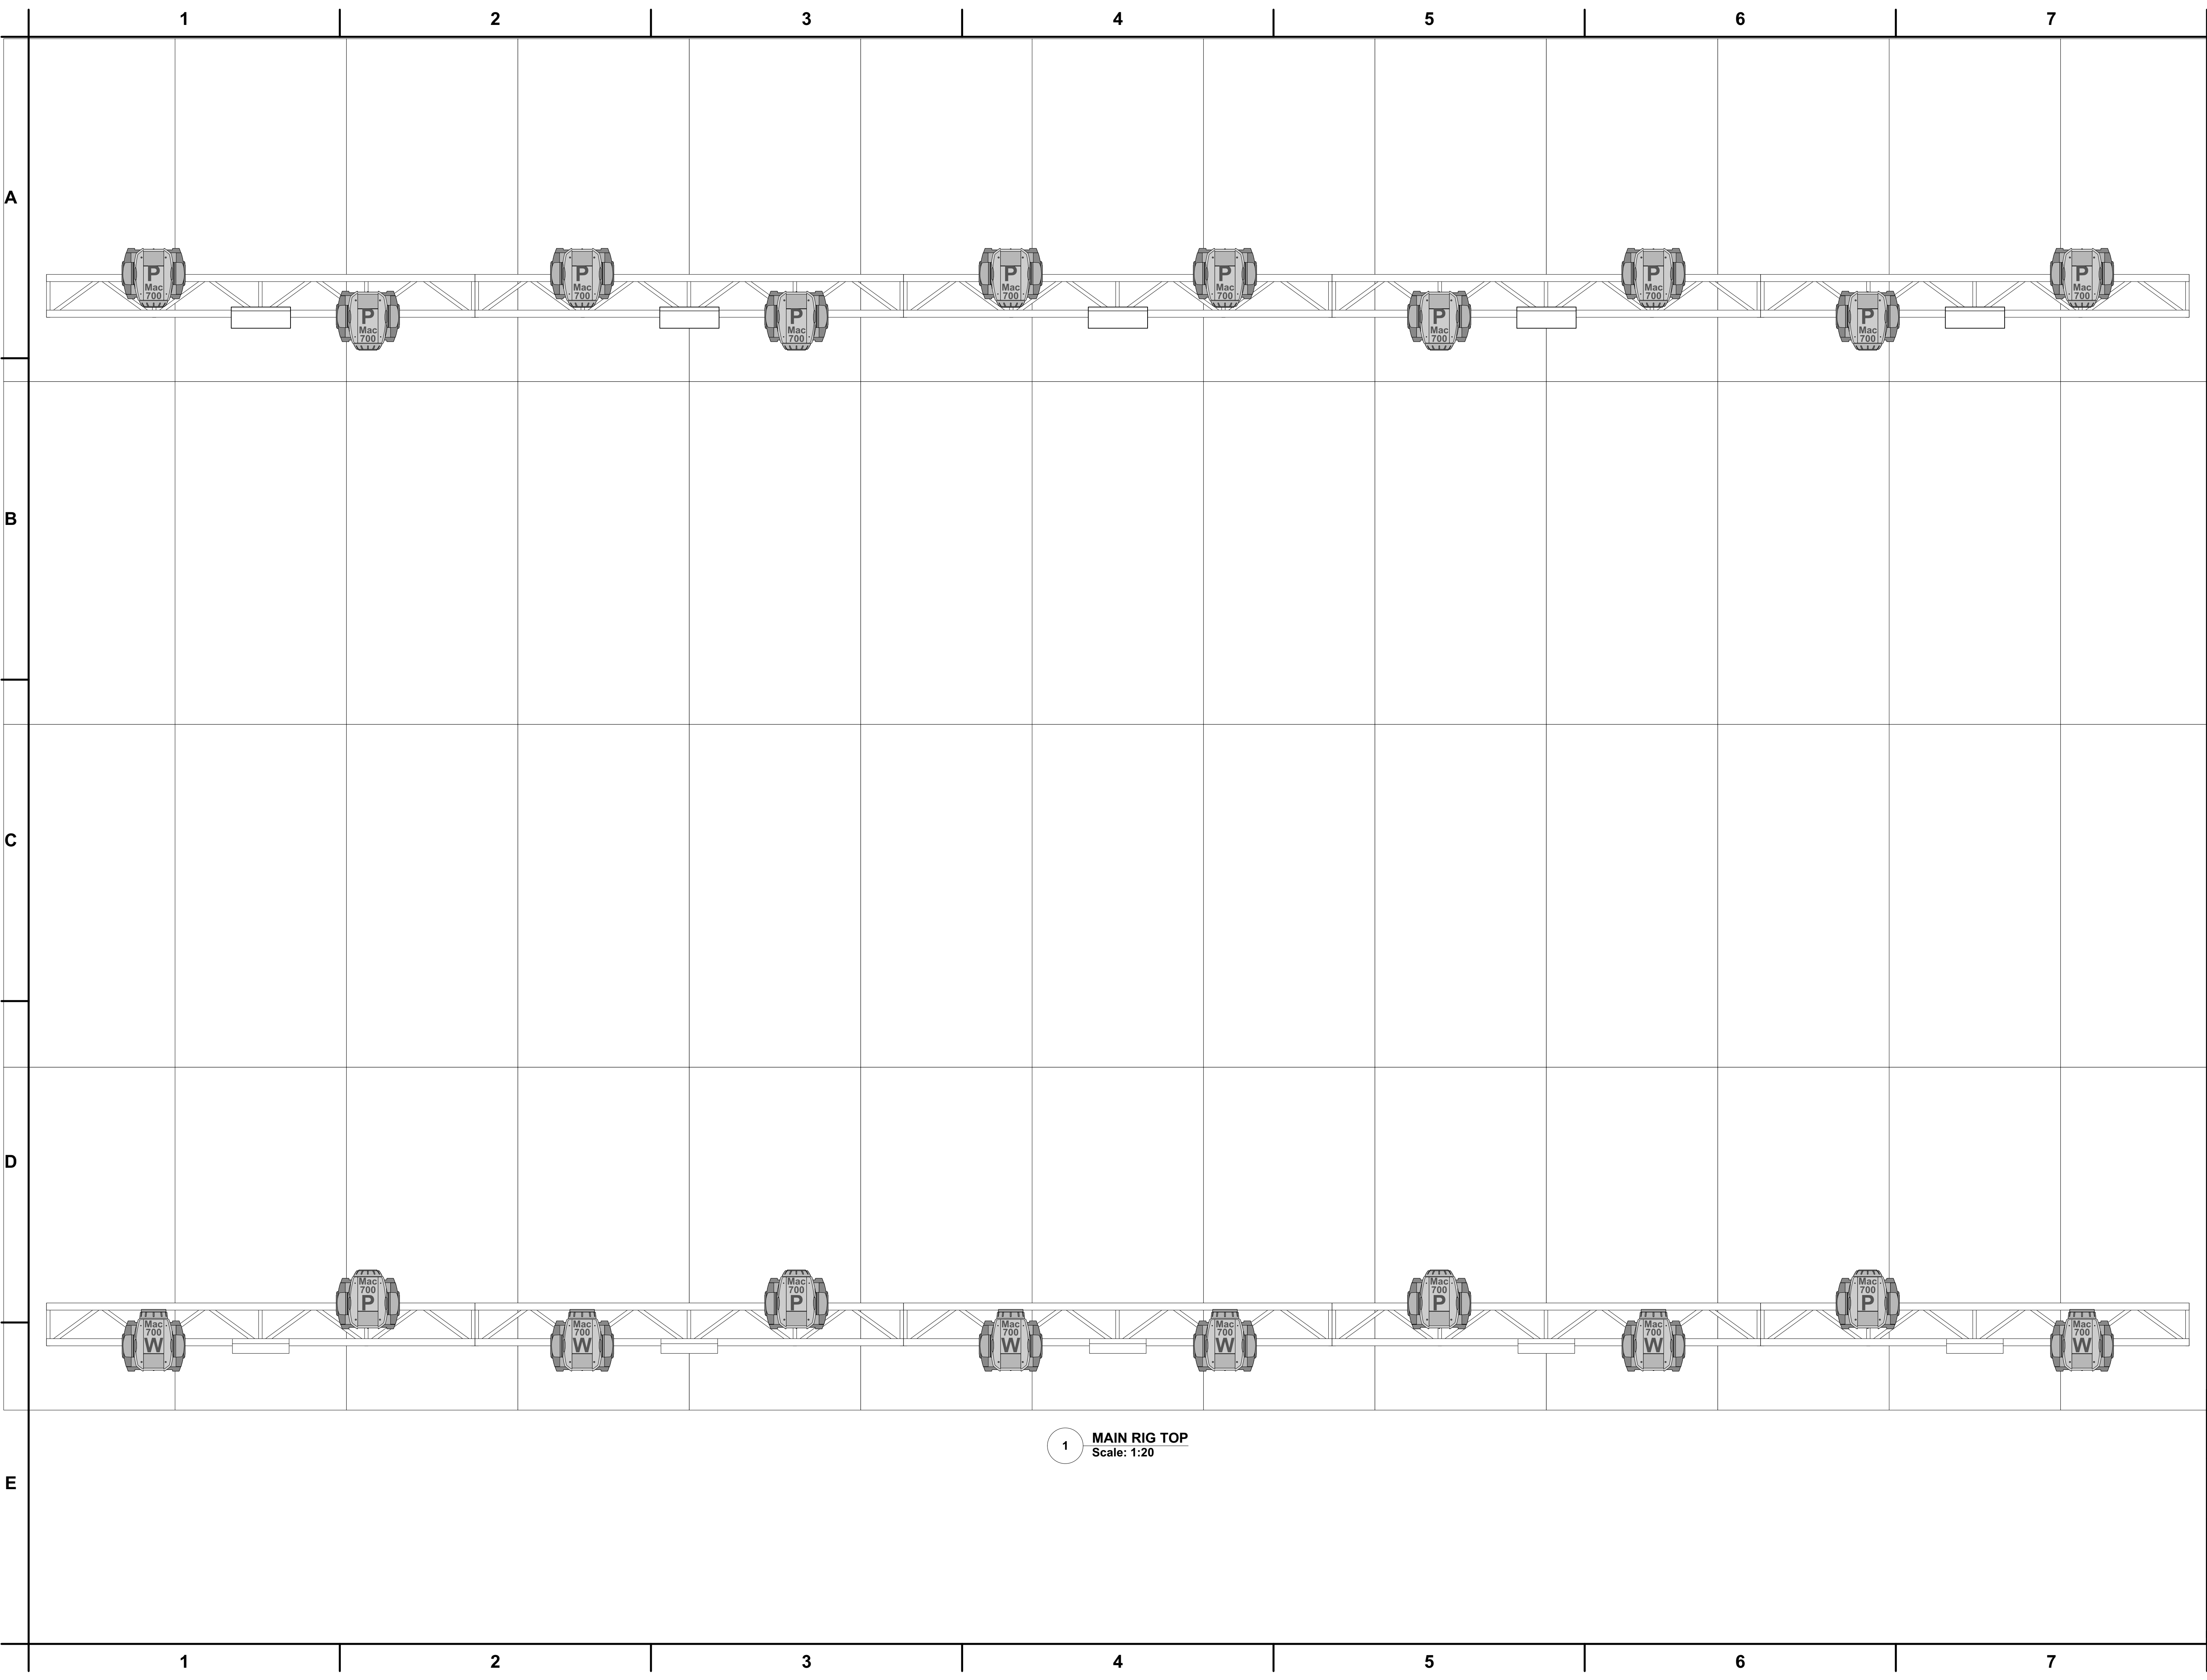
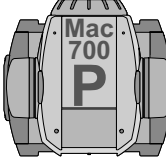
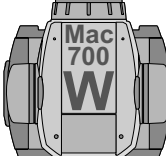
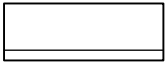
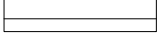



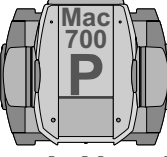


	Martin Mac 700 Profile	14
31 CH Mode		
	Martin Mac 700 Wash	6
23 CH Mode		
	Protron 3000	5
4 CH Mode		
	James Thomas 4-light Molefay	5
2 CH Mode		
Unit Number		
Address		
		
Circuit Number		
Circuit Name		

General Notes
1. THIS DRAWING REPRESENTS VISUAL CONCEPTS AND CONSTRUCTION SUGGESTIONS ONLY. THE DESIGNER IS NOT QUALIFIED TO DETERMINE THE STRUCTURAL APPROPRIATENESS OF THIS DESIGN AND WILL NOT ASSUME RESPONSIBILITY FOR IMPROPER ENGINEERING, CONSTRUCTION, OR HANDLING. ALL MATERIALS, FINISHES, AND CONSTRUCTION MUST COMPLY WITH THE MOST STRINGENT FIRE AND SAFETY CODES AS APPLICABLE.


Production Title	
Atlantic City Beach Concert	
Bel Biv Devoe	
Main Lighting Plot	
Drawing Title	
LIGHTING TOP	
Sjef: Toecutter	
Tekniker: Zac Coren	
Designer	Director
Toecutter	Zac "Young Jedi" Coren
Drawn By	Scale
TOECUTTER	1:20 ARCH D
Venue	Drawing No.
THE BEACH	EN
Date	of
9/22/2016	SEKS
CAD File Name	
BelBivDevoe REV1.vwx	

1 MAIN RIG TOP
Scale: 1:20

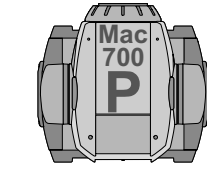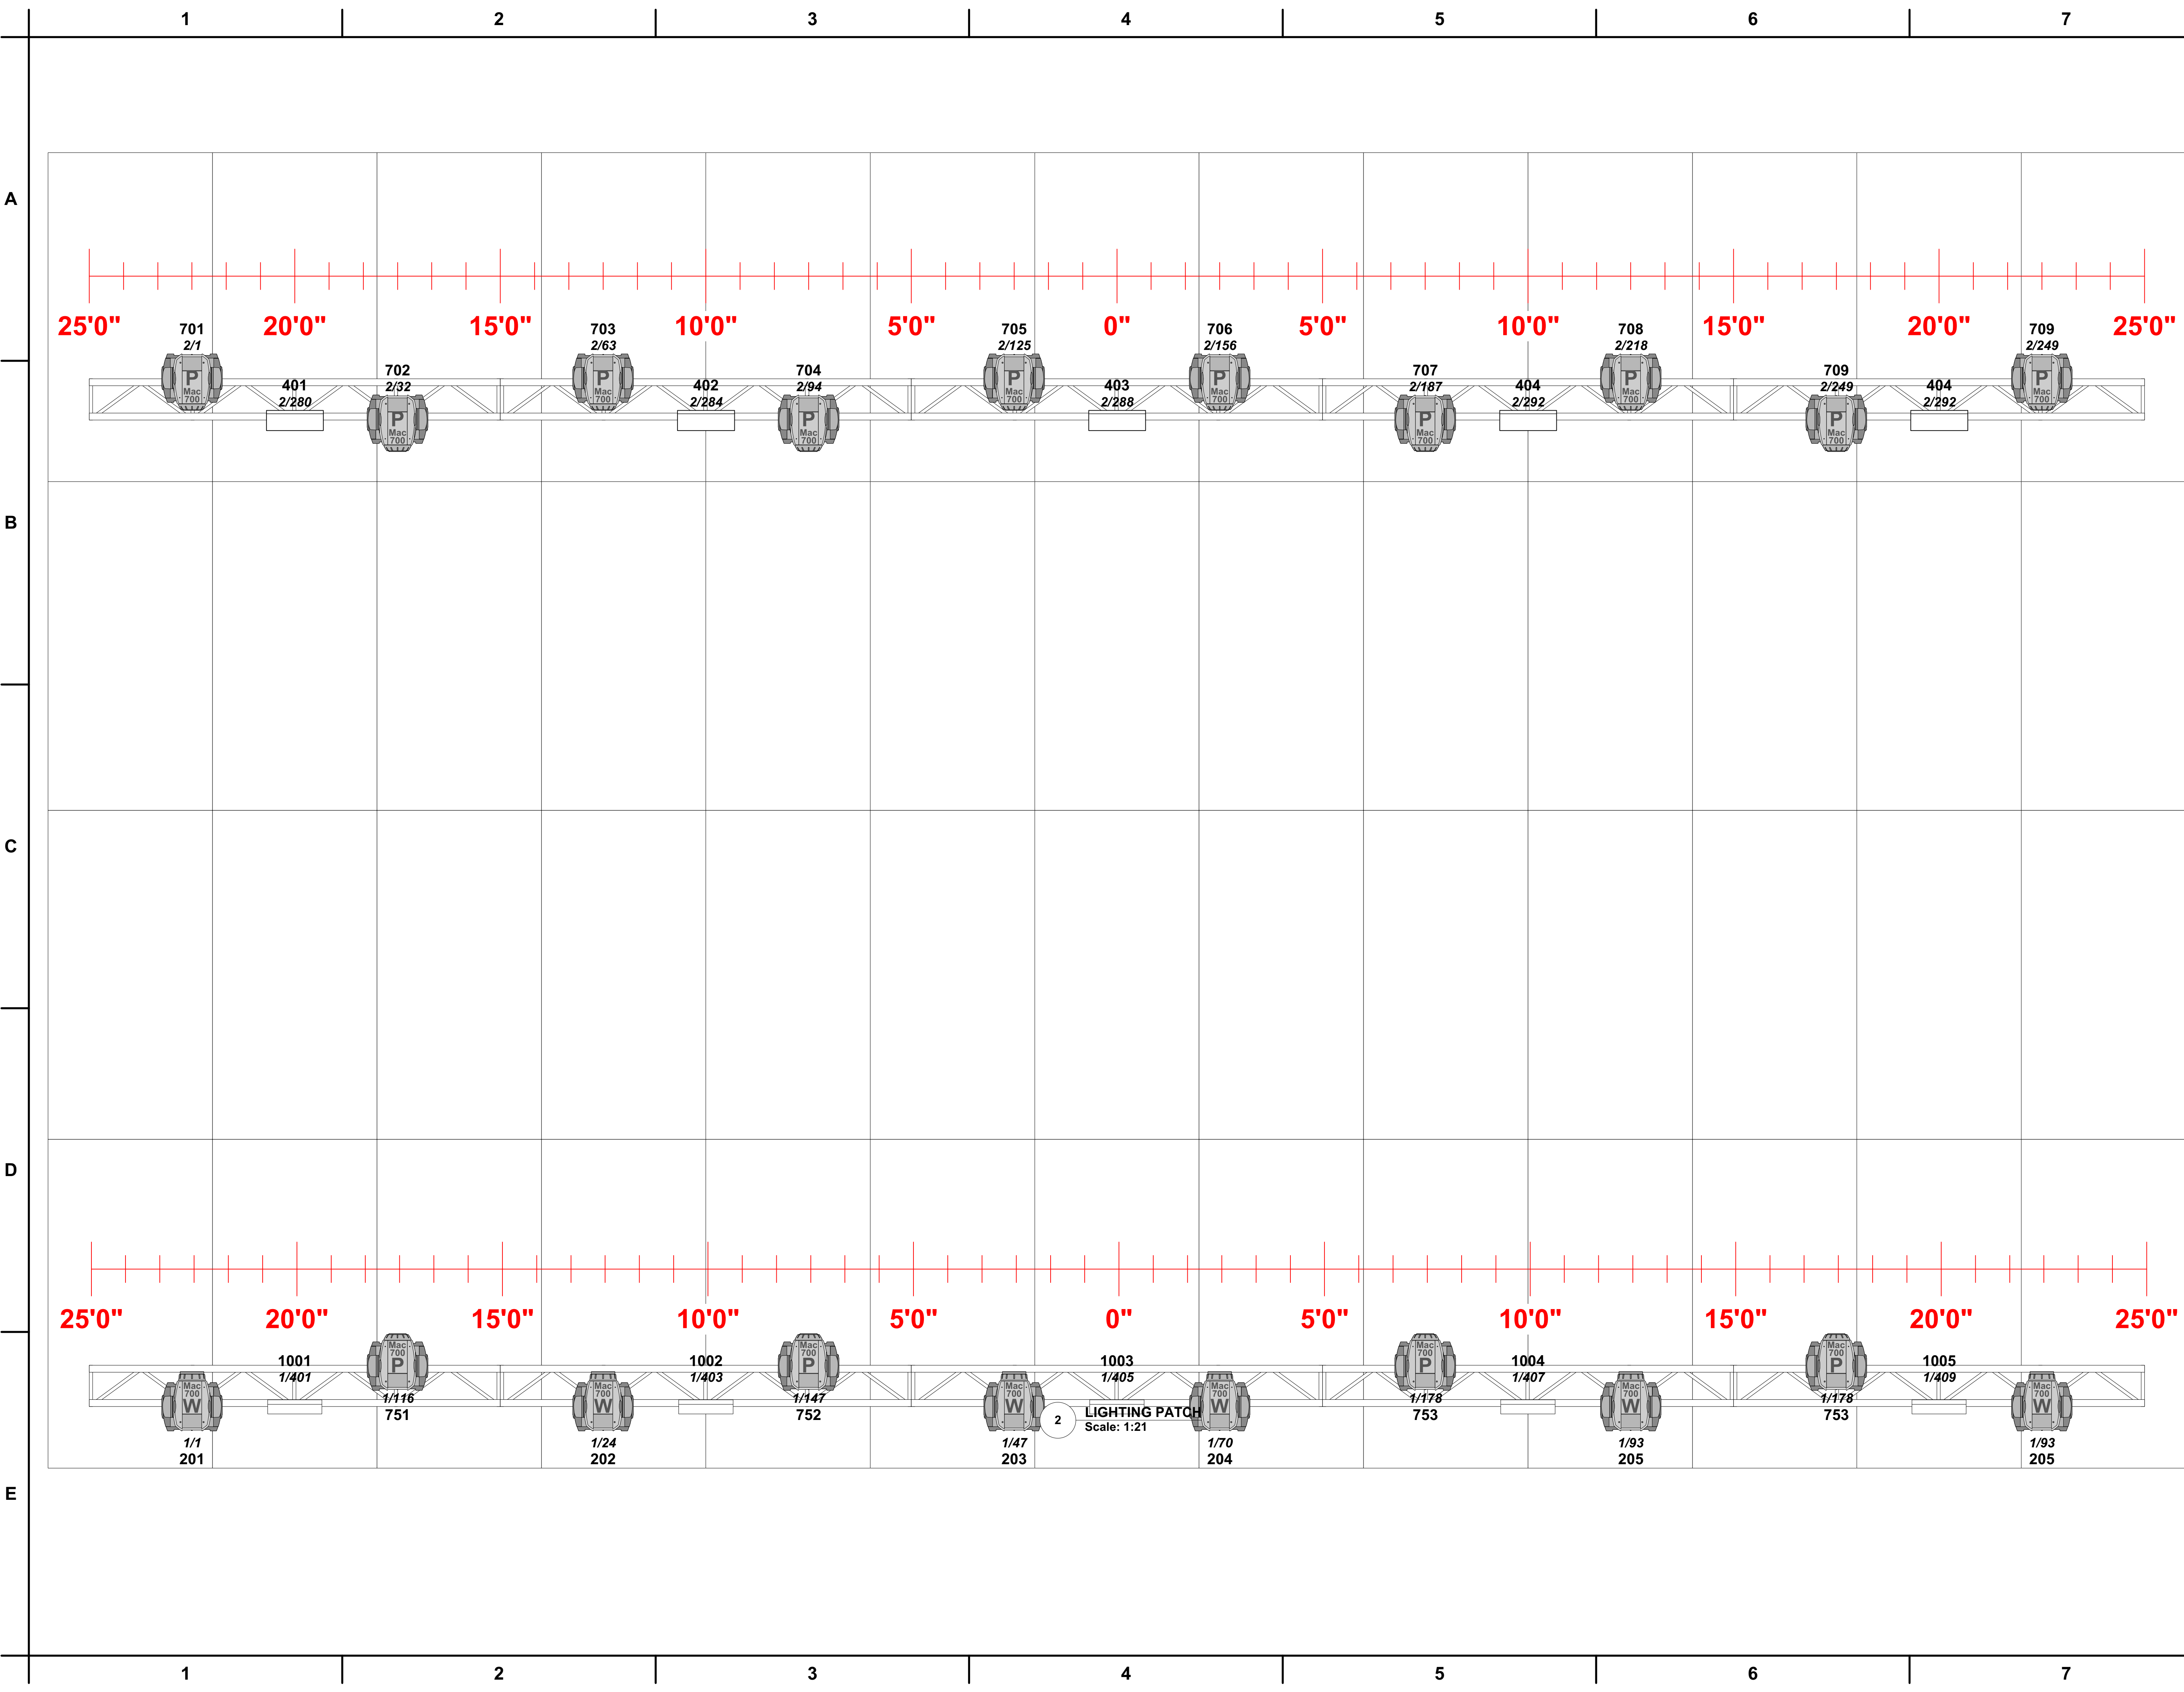


Martin Mac
700 Profile
31 CH Mode

14

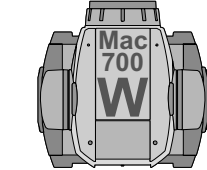


Martin Mac
700 Wash
23 CH Mode

6

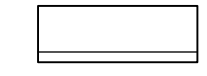

Protron 3000
4 CH Mode


5

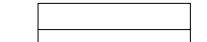

James
Thomas
4-light
Molefay
2 CH Mode

5


Unit Number
Address

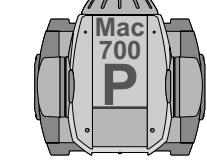

Circuit Number
Circuit Name

General Notes
1. THIS DRAWING REPRESENTS VISUAL CONCEPTS AND CONSTRUCTION SUGGESTIONS ONLY. THE DESIGNER IS NOT QUALIFIED TO DETERMINE THE STRUCTURAL APPROPRIATENESS OF THIS DESIGN AND WILL NOT ASSUME RESPONSIBILITY FOR IMPROPER ENGINEERING, CONSTRUCTION, OR HANDLING. ALL MATERIALS, FINISHES, AND CONSTRUCTION MUST COMPLY WITH THE MOST STRINGENT FIRE AND SAFETY CODES AS APPLICABLE.

Production Title	
Atlantic City Beach Concert Bel Biv Devoe Main Lighting Plot	
Drawing Title	
LIGHTING PATCH Sjef: Toecutter Lysdesigner: Zac Coren	
Designer	Director
Toecutter	Zac "Young Jedi" Coren
Drawn By	Scale
Obi Wan Kenobi	Custom ARCH D
Venue	Drawing No.
THE BEACH	TO
Date	of
9/22/2016	SEKS
CAD File Name	
BelBivDevoe REV1.vwx	

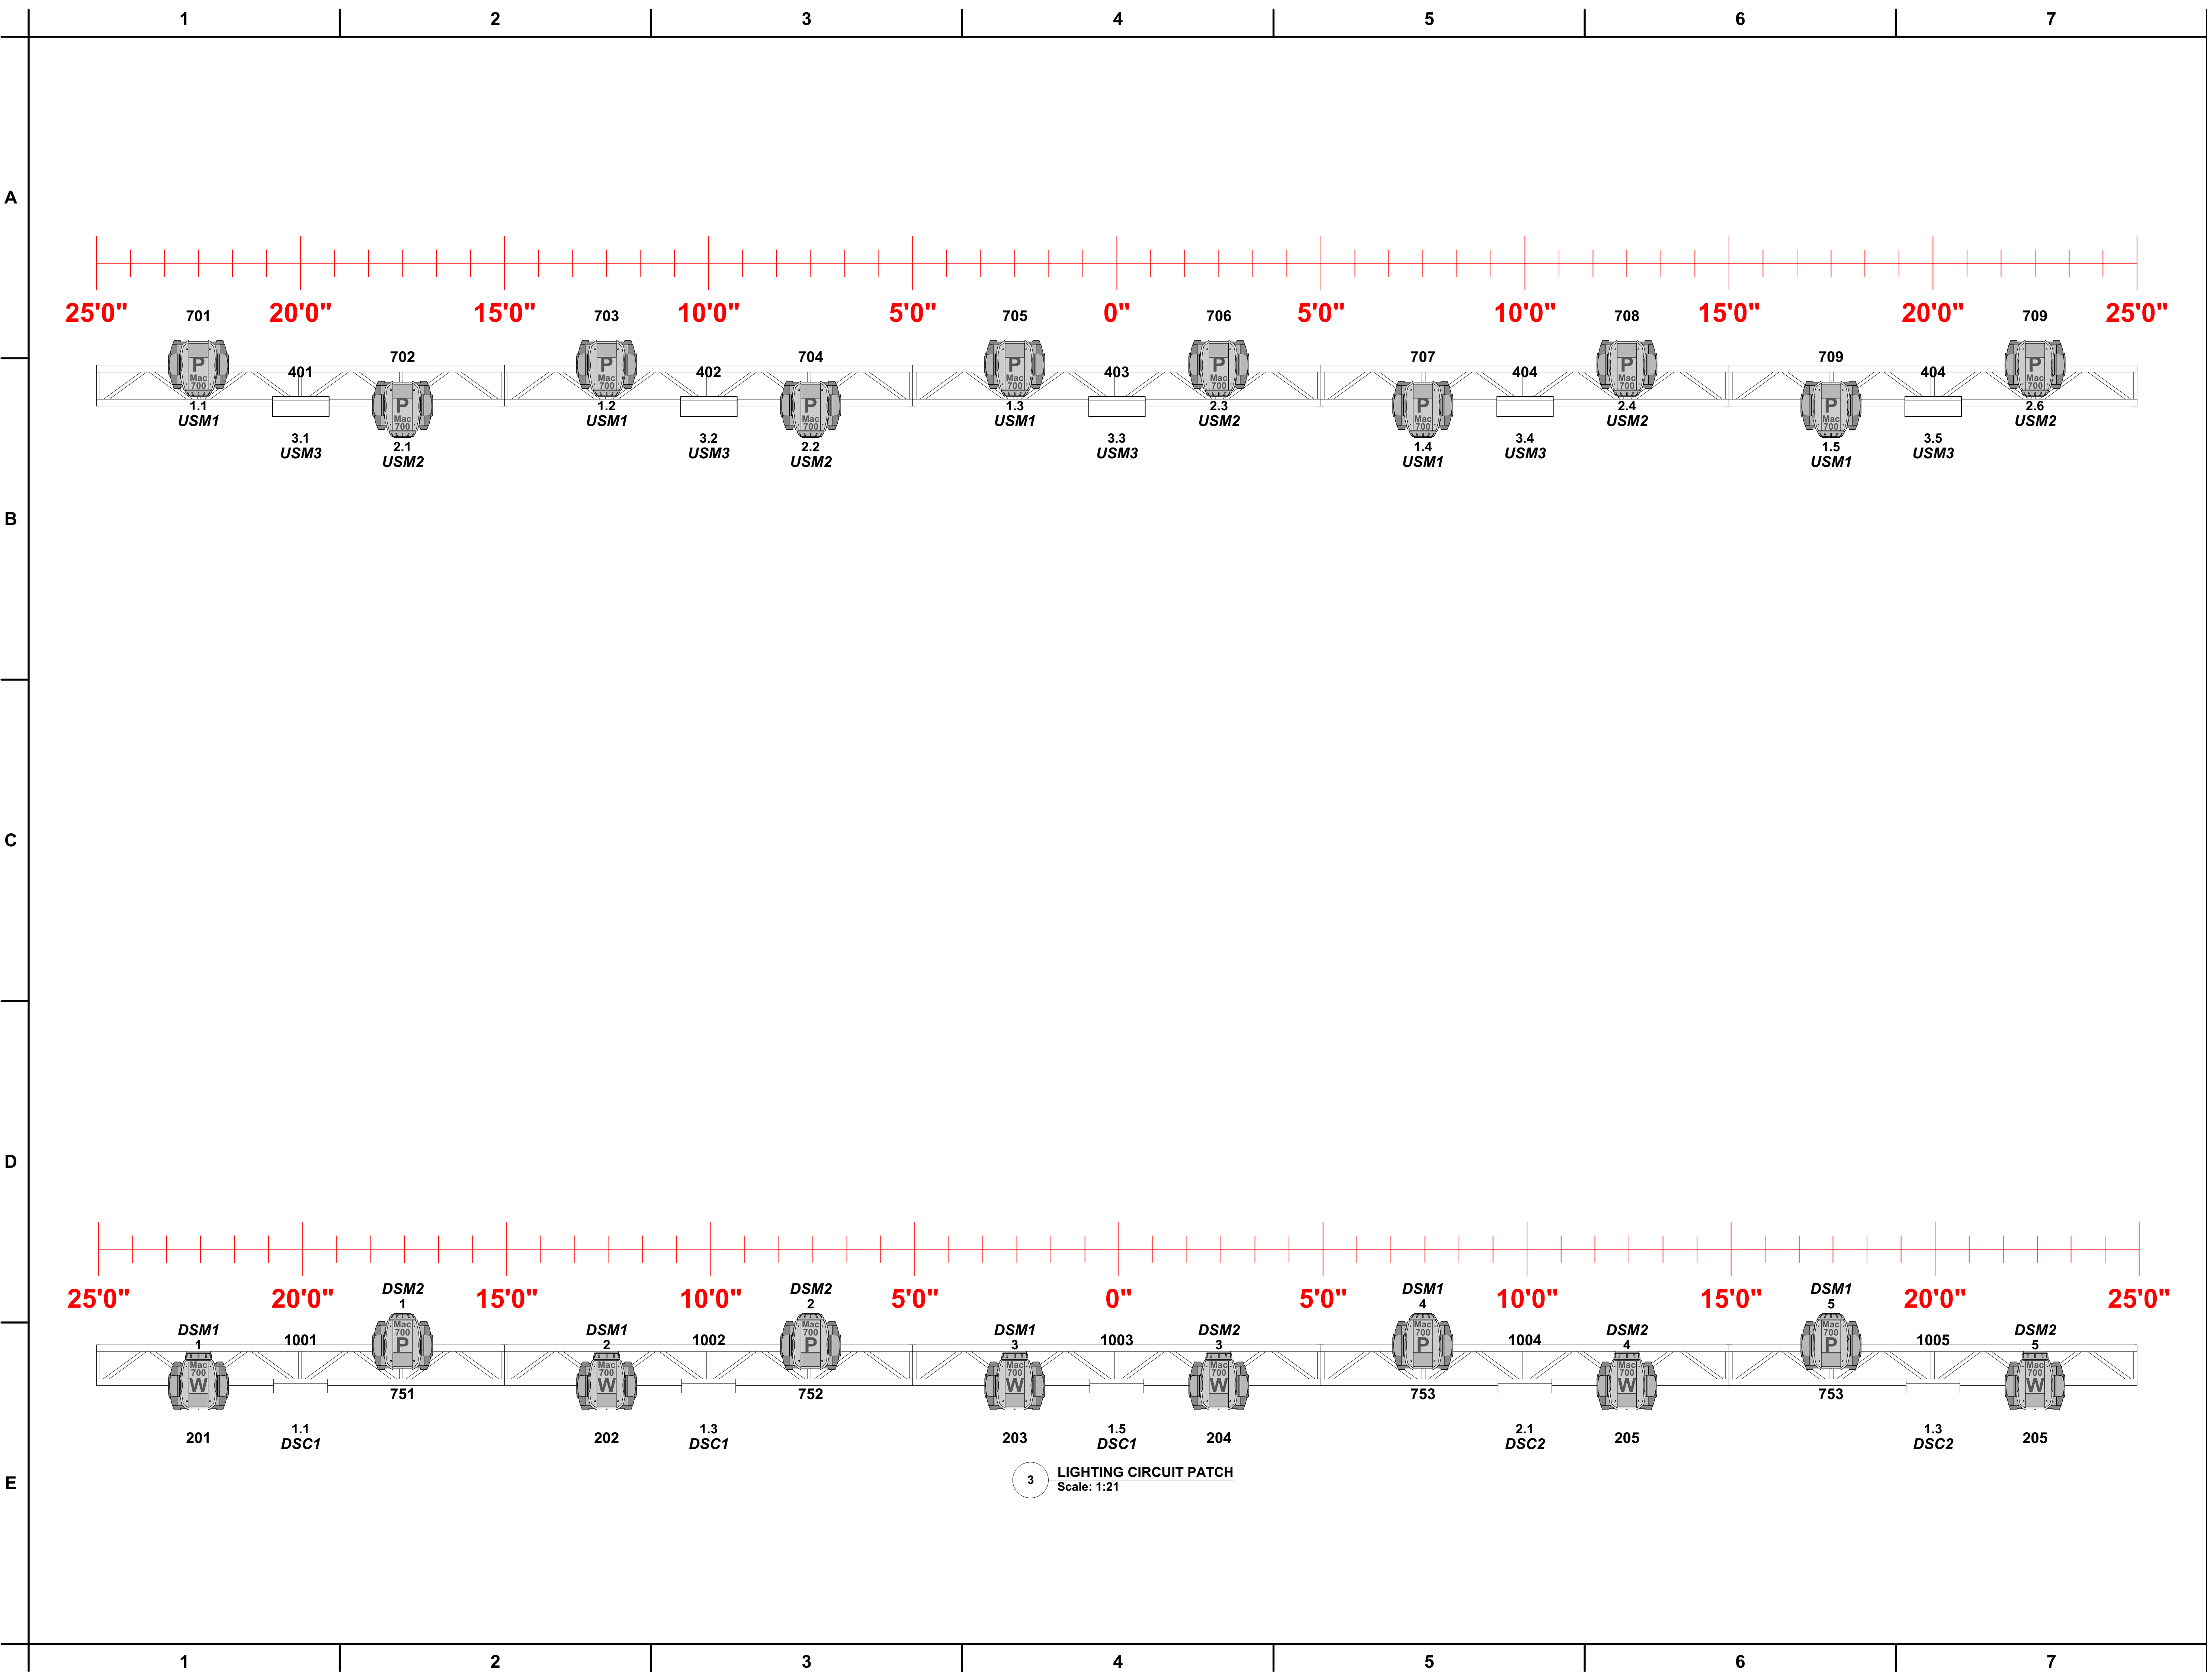


	Martin Mac 700 Profile	14
31 CH Mode		
	Martin Mac 700 Wash	6
23 CH Mode		
	Protron 3000	5
4 CH Mode		
	James Thomas 4-light Molefay	5
2 CH Mode		
Unit Number		
Address		
Circuit Number		
Circuit Name		

General Notes

1. THIS DRAWING REPRESENTS VISUAL CONCEPTS AND CONSTRUCTION SUGGESTIONS ONLY. THE DESIGNER IS NOT QUALIFIED TO DETERMINE THE STRUCTURAL APPROPRIATENESS OF THIS DESIGN AND WILL NOT ASSUME RESPONSIBILITY FOR IMPROPER ENGINEERING, CONSTRUCTION, OR HANDLING. ALL MATERIALS, FINISHES, AND CONSTRUCTION MUST COMPLY WITH THE MOST STRINGENT FIRE AND SAFETY CODES AS APPLICABLE.

Production Title		Atlantic City Beach Concert Bel Biv Devoe Main Lighting Plot	
Drawing Title		LIGHTING CIRCUIT PATCH Gjengen Sjefen: Toecutter Mannskap: Zac Coren	
Designer	Toecutter	Director	Zac "Young Jedi" Coren
Drawn By	Toecutter	Scale	Custom ARCH D
Venue	THE BEACH	Drawing No.	TRE
Date	9/22/2016		of
CAD File Name	BelBivDevoe REV1.vwx		SEKS

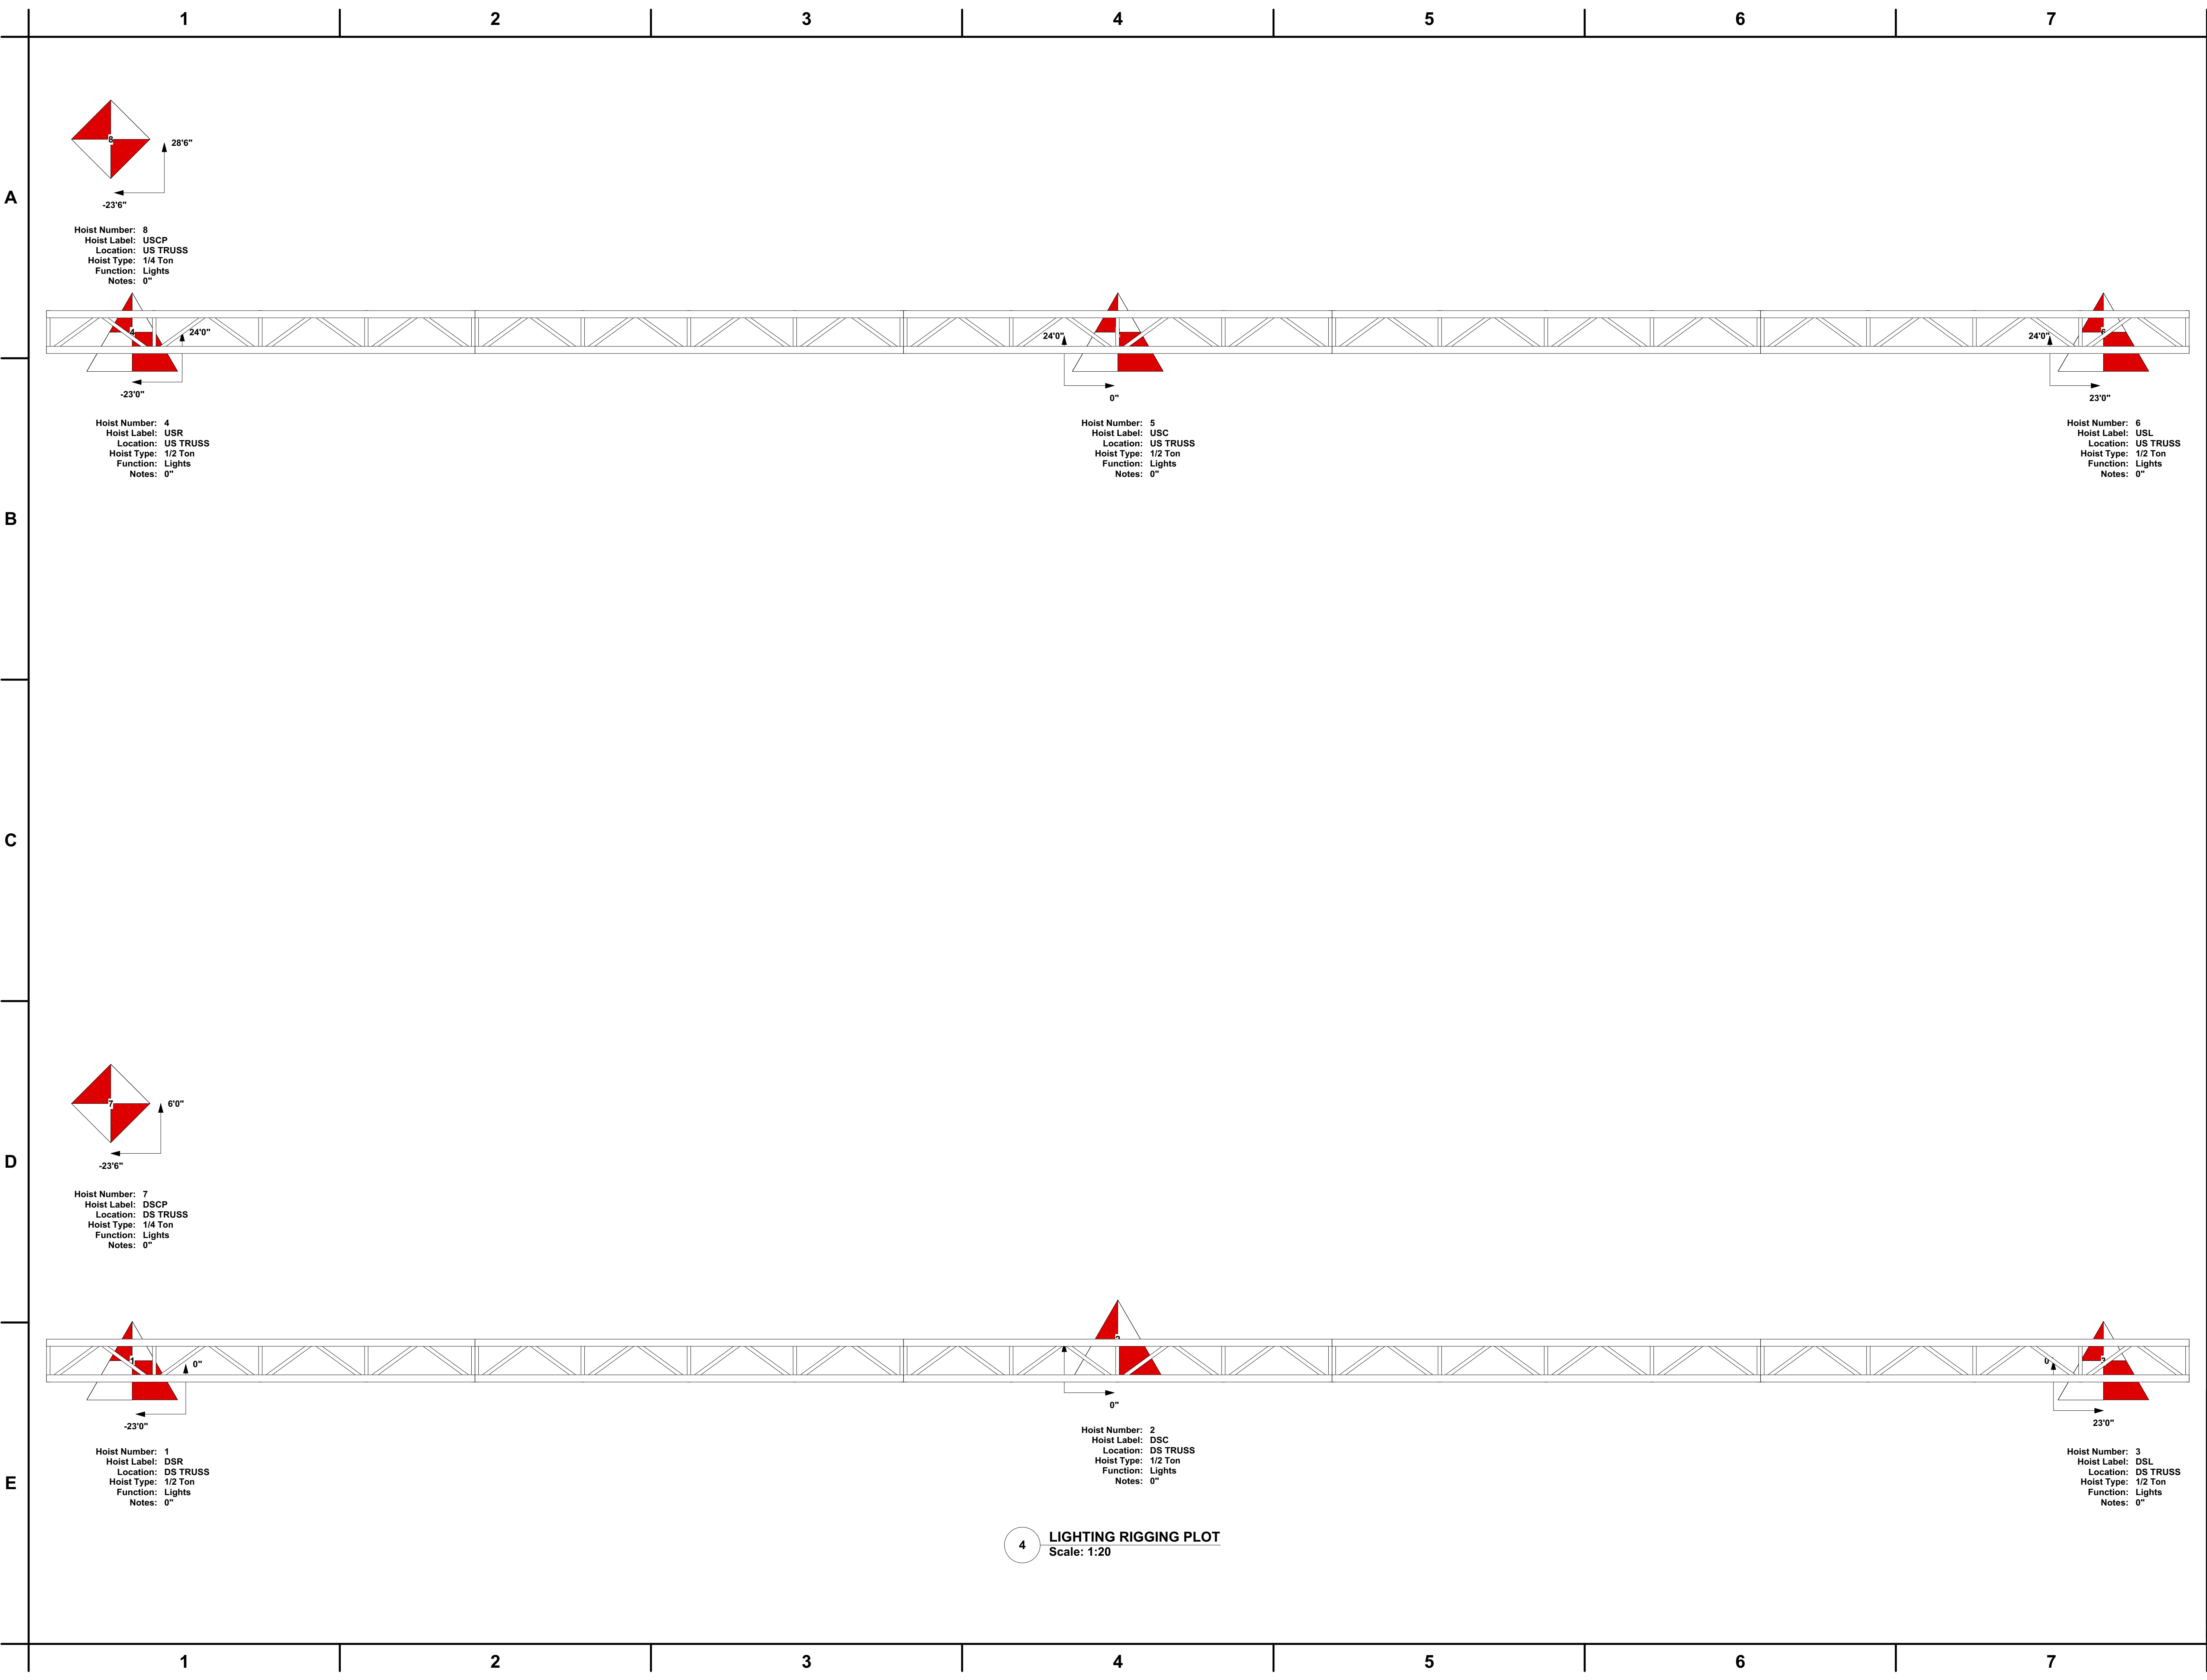

1/2 Ton Motor
QTY = 6

1/4 Ton Motor
QTY = 2


12" X 12" X 10"
Aluminium Truss
QTY = 10






General Notes

1. THIS DRAWING REPRESENTS VISUAL CONCEPTS AND CONSTRUCTION SUGGESTIONS ONLY. THE DESIGNER IS NOT QUALIFIED TO DETERMINE THE STRUCTURAL APPROPRIATENESS OF THIS DESIGN AND WILL NOT ASSUME RESPONSIBILITY FOR IMPROPER ENGINEERING, CONSTRUCTION, OR HANDLING. ALL MATERIALS, FINISHES, AND CONSTRUCTION MUST COMPLY WITH THE MOST STRINGENT FIRE AND SAFETY CODES AS APPLICABLE.

Production Title	
Atlantic City Beach Concert Bel Biv Devoe Main Lighting Plot	
Drawing Title	
LIGHTING RIGGING PLOT Ingeniør: Toecutter Verkøyet Mannskap: Zac Coren	
Designer	Director
Toecutter	Zac "Young Jedi" Coren
Drawn By	Scale
Toecutter	1:20 ARCH D
Venue	Drawing No.
THE BEACH	FIRE
Date	of
9/22/2016	SEKS
CAD File Name	
BelBivDevoe REV1.vw	

4 **LIGHTING RIGGING PLOT**
Scale: 1:20

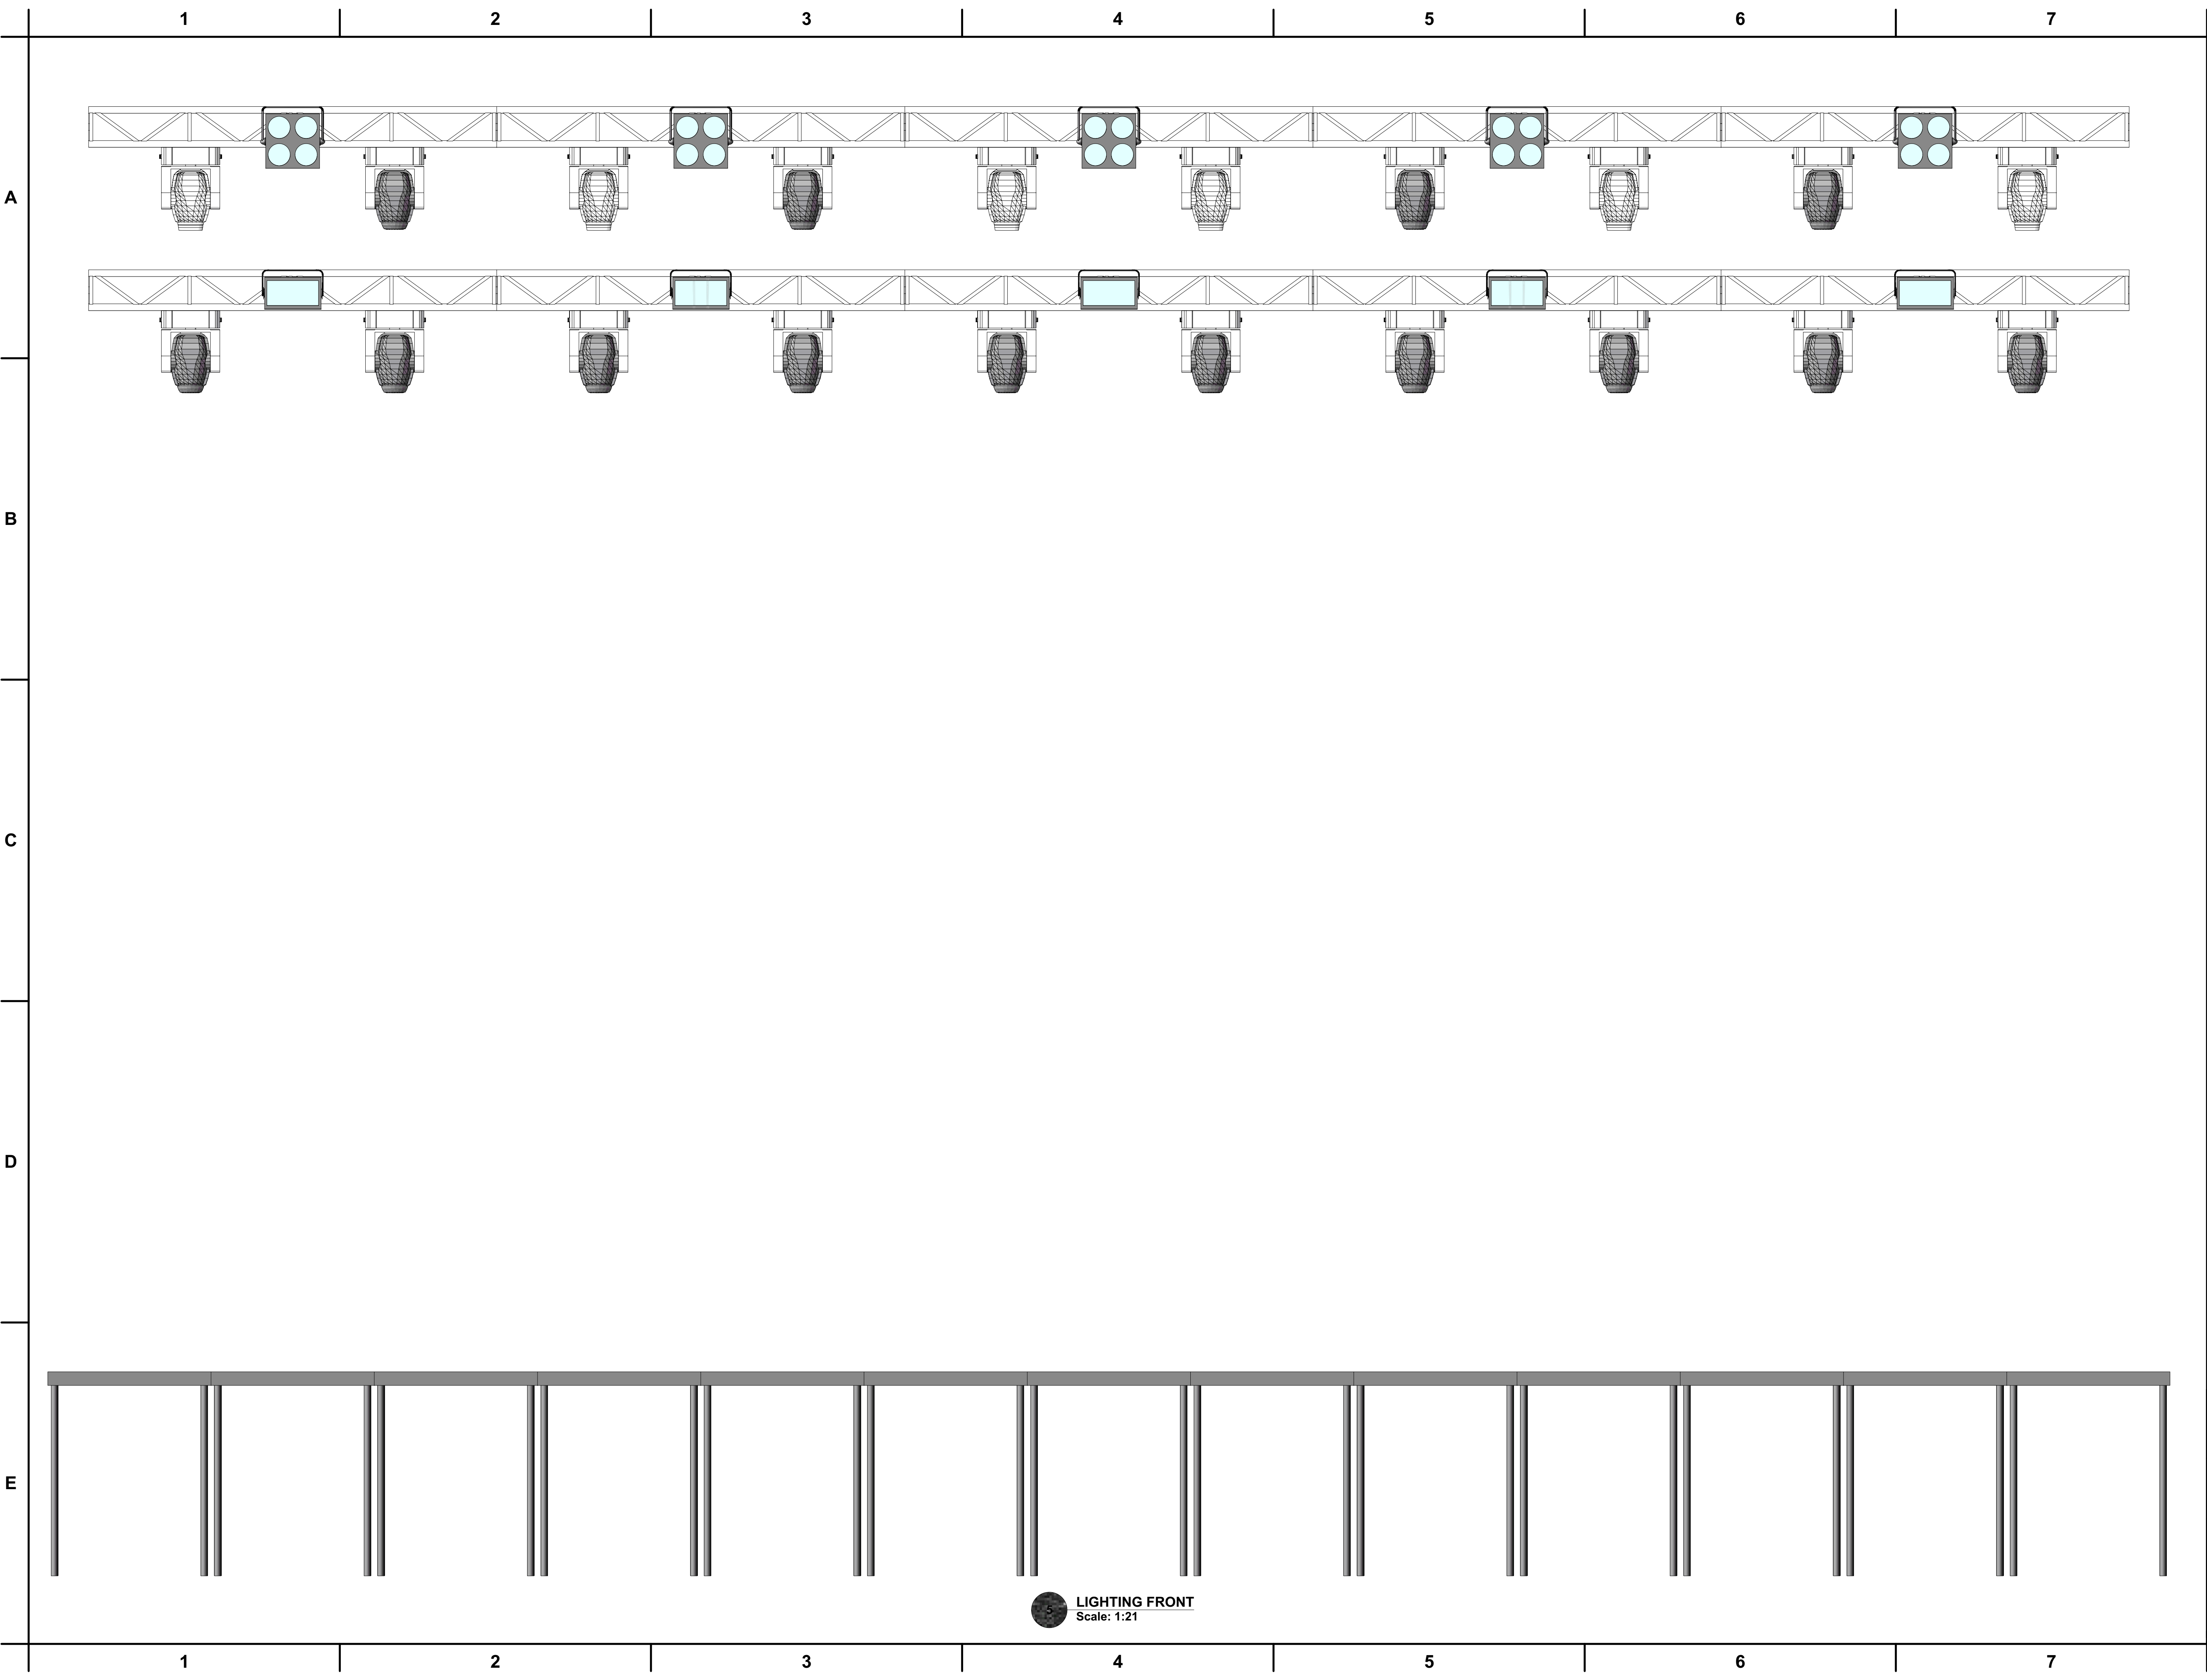

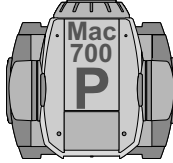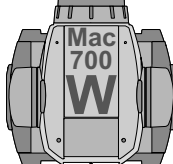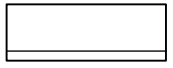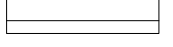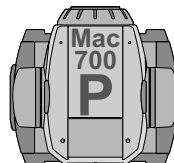	Martin Mac 700 Profile	14
31 CH Mode		
	Martin Mac 700 Wash	6
23 CH Mode		
	Protron 3000	5
4 CH Mode		
	James Thomas 4-light Molefay	5
2 CH Mode		
Unit Number		
Address		
	Circuit Number	Circuit Name

General Notes
1. THIS DRAWING REPRESENTS VISUAL CONCEPTS AND CONSTRUCTION SUGGESTIONS ONLY. THE DESIGNER IS NOT QUALIFIED TO DETERMINE THE STRUCTURAL APPROPRIATENESS OF THIS DESIGN AND WILL NOT ASSUME RESPONSIBILITY FOR IMPROPER ENGINEERING, CONSTRUCTION, OR HANDLING. ALL MATERIALS, FINISHES, AND CONSTRUCTION MUST COMPLY WITH THE MOST STRINGENT FIRE AND SAFETY CODES AS APPLICABLE.

Production Title Atlantic City Beach Concert Bel Biv Devoe Main Lighting Plot	
Drawing Title LIGHTING FRONT Rådgiver : Toecutter Visjonær : Zac Coren	
Designer Toecutter	Director Zac "Young Jedi" Coren
Drawn By Toecutter	Scale Custon ARCH D
Venue THE BEACH	Drawing No. FEM
Date 9/22/2016	of SEKS
CAD File Name BelBivDevoe REV1.vwx	

 **LIGHTING FRONT**
Scale: 1:21