


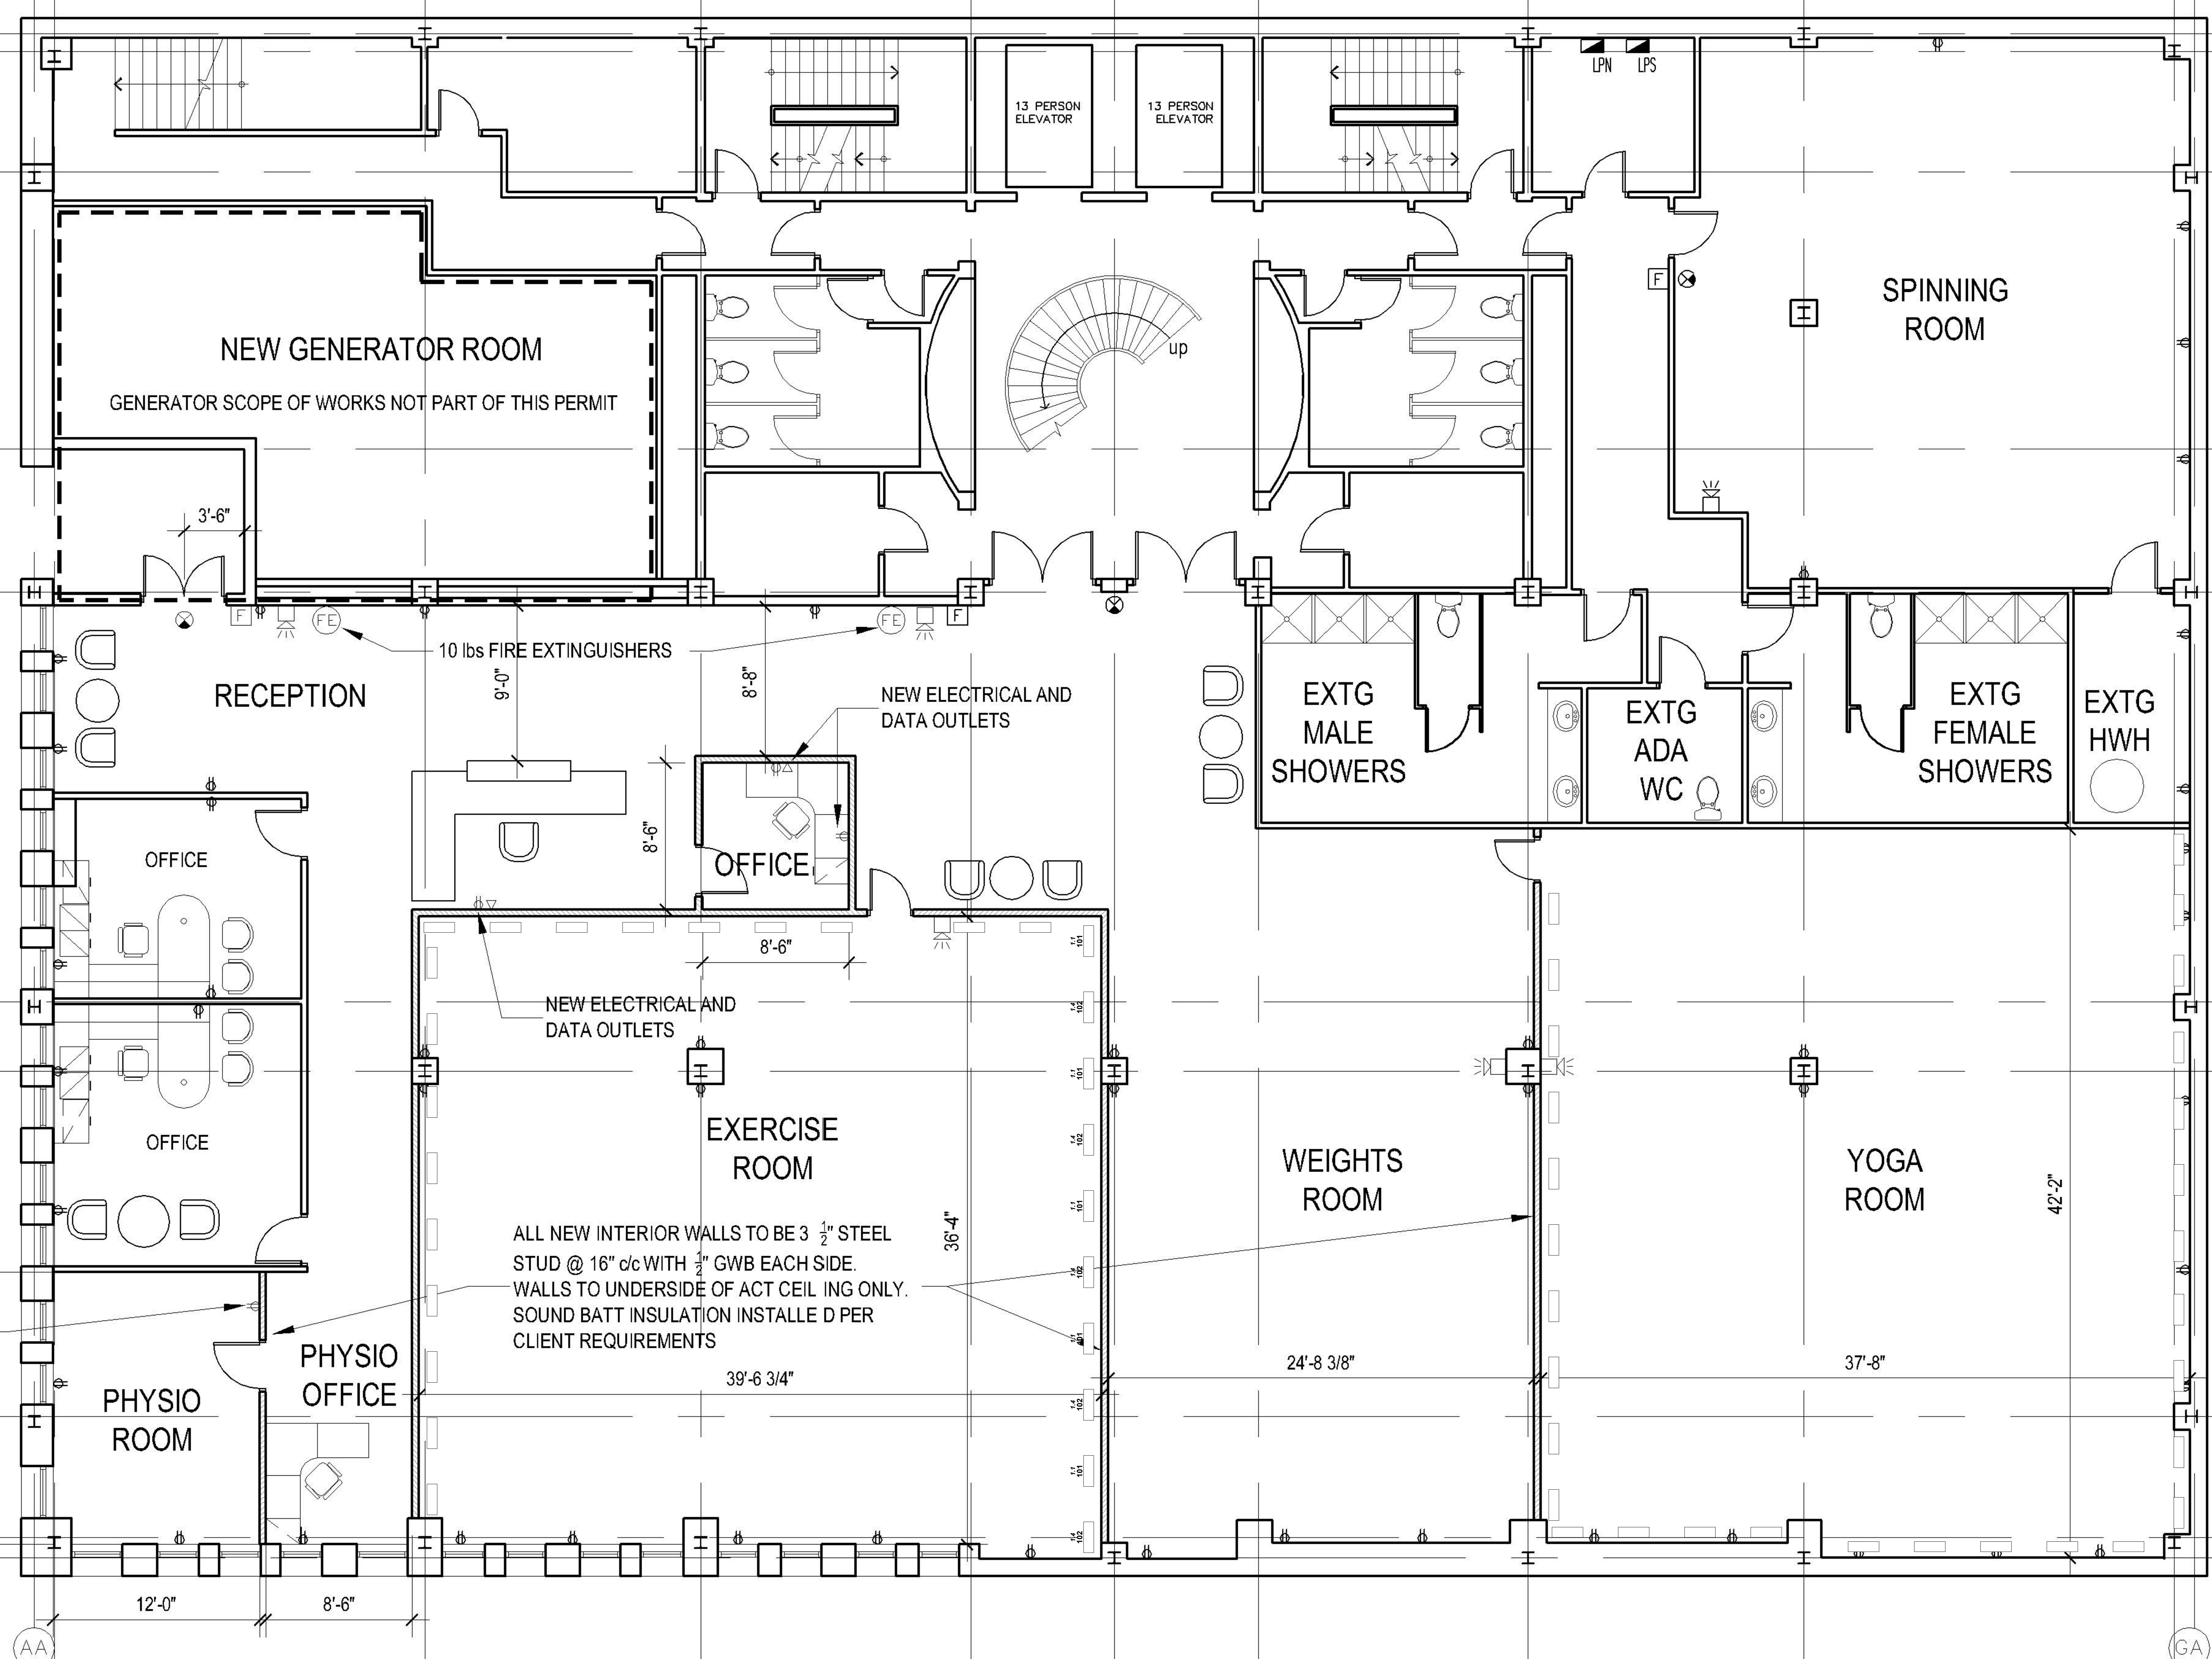

NEW GENERATOR ROOM

GENERATOR SCOPE OF WORKS NOT PART OF THIS PERMIT

RECEPTION

OFFICE

OFFICE

PHYSIO ROOM

PHYSIO OFFICE

OFFICE

EXERCISE ROOM

ALL NEW INTERIOR WALLS TO BE 3 1/2" STEEL STUD @ 16" c/c WITH 1/2" GWB EACH SIDE. WALLS TO UNDERSIDE OF ACT CEILING ONLY. SOUND BATT INSULATION INSTALLED PER CLIENT REQUIREMENTS

EXTG MALE SHOWERS

EXTG ADA WC

EXTG FEMALE SHOWERS

EXTG HWH

WEIGHTS ROOM

YOGA ROOM

SPINNING ROOM

13 PERSON ELEVATOR

13 PERSON ELEVATOR

LPN

LPS

up

10 lbs FIRE EXTINGUISHERS

NEW ELECTRICAL AND DATA OUTLETS

NEW ELECTRICAL AND DATA OUTLETS

24'-8 3/8"

37'-8"

42'-2"

39'-6 3/4"

36'-4"

9'-0"

8'-8"

8'-6"

8'-6"

12'-0"

8'-6"