


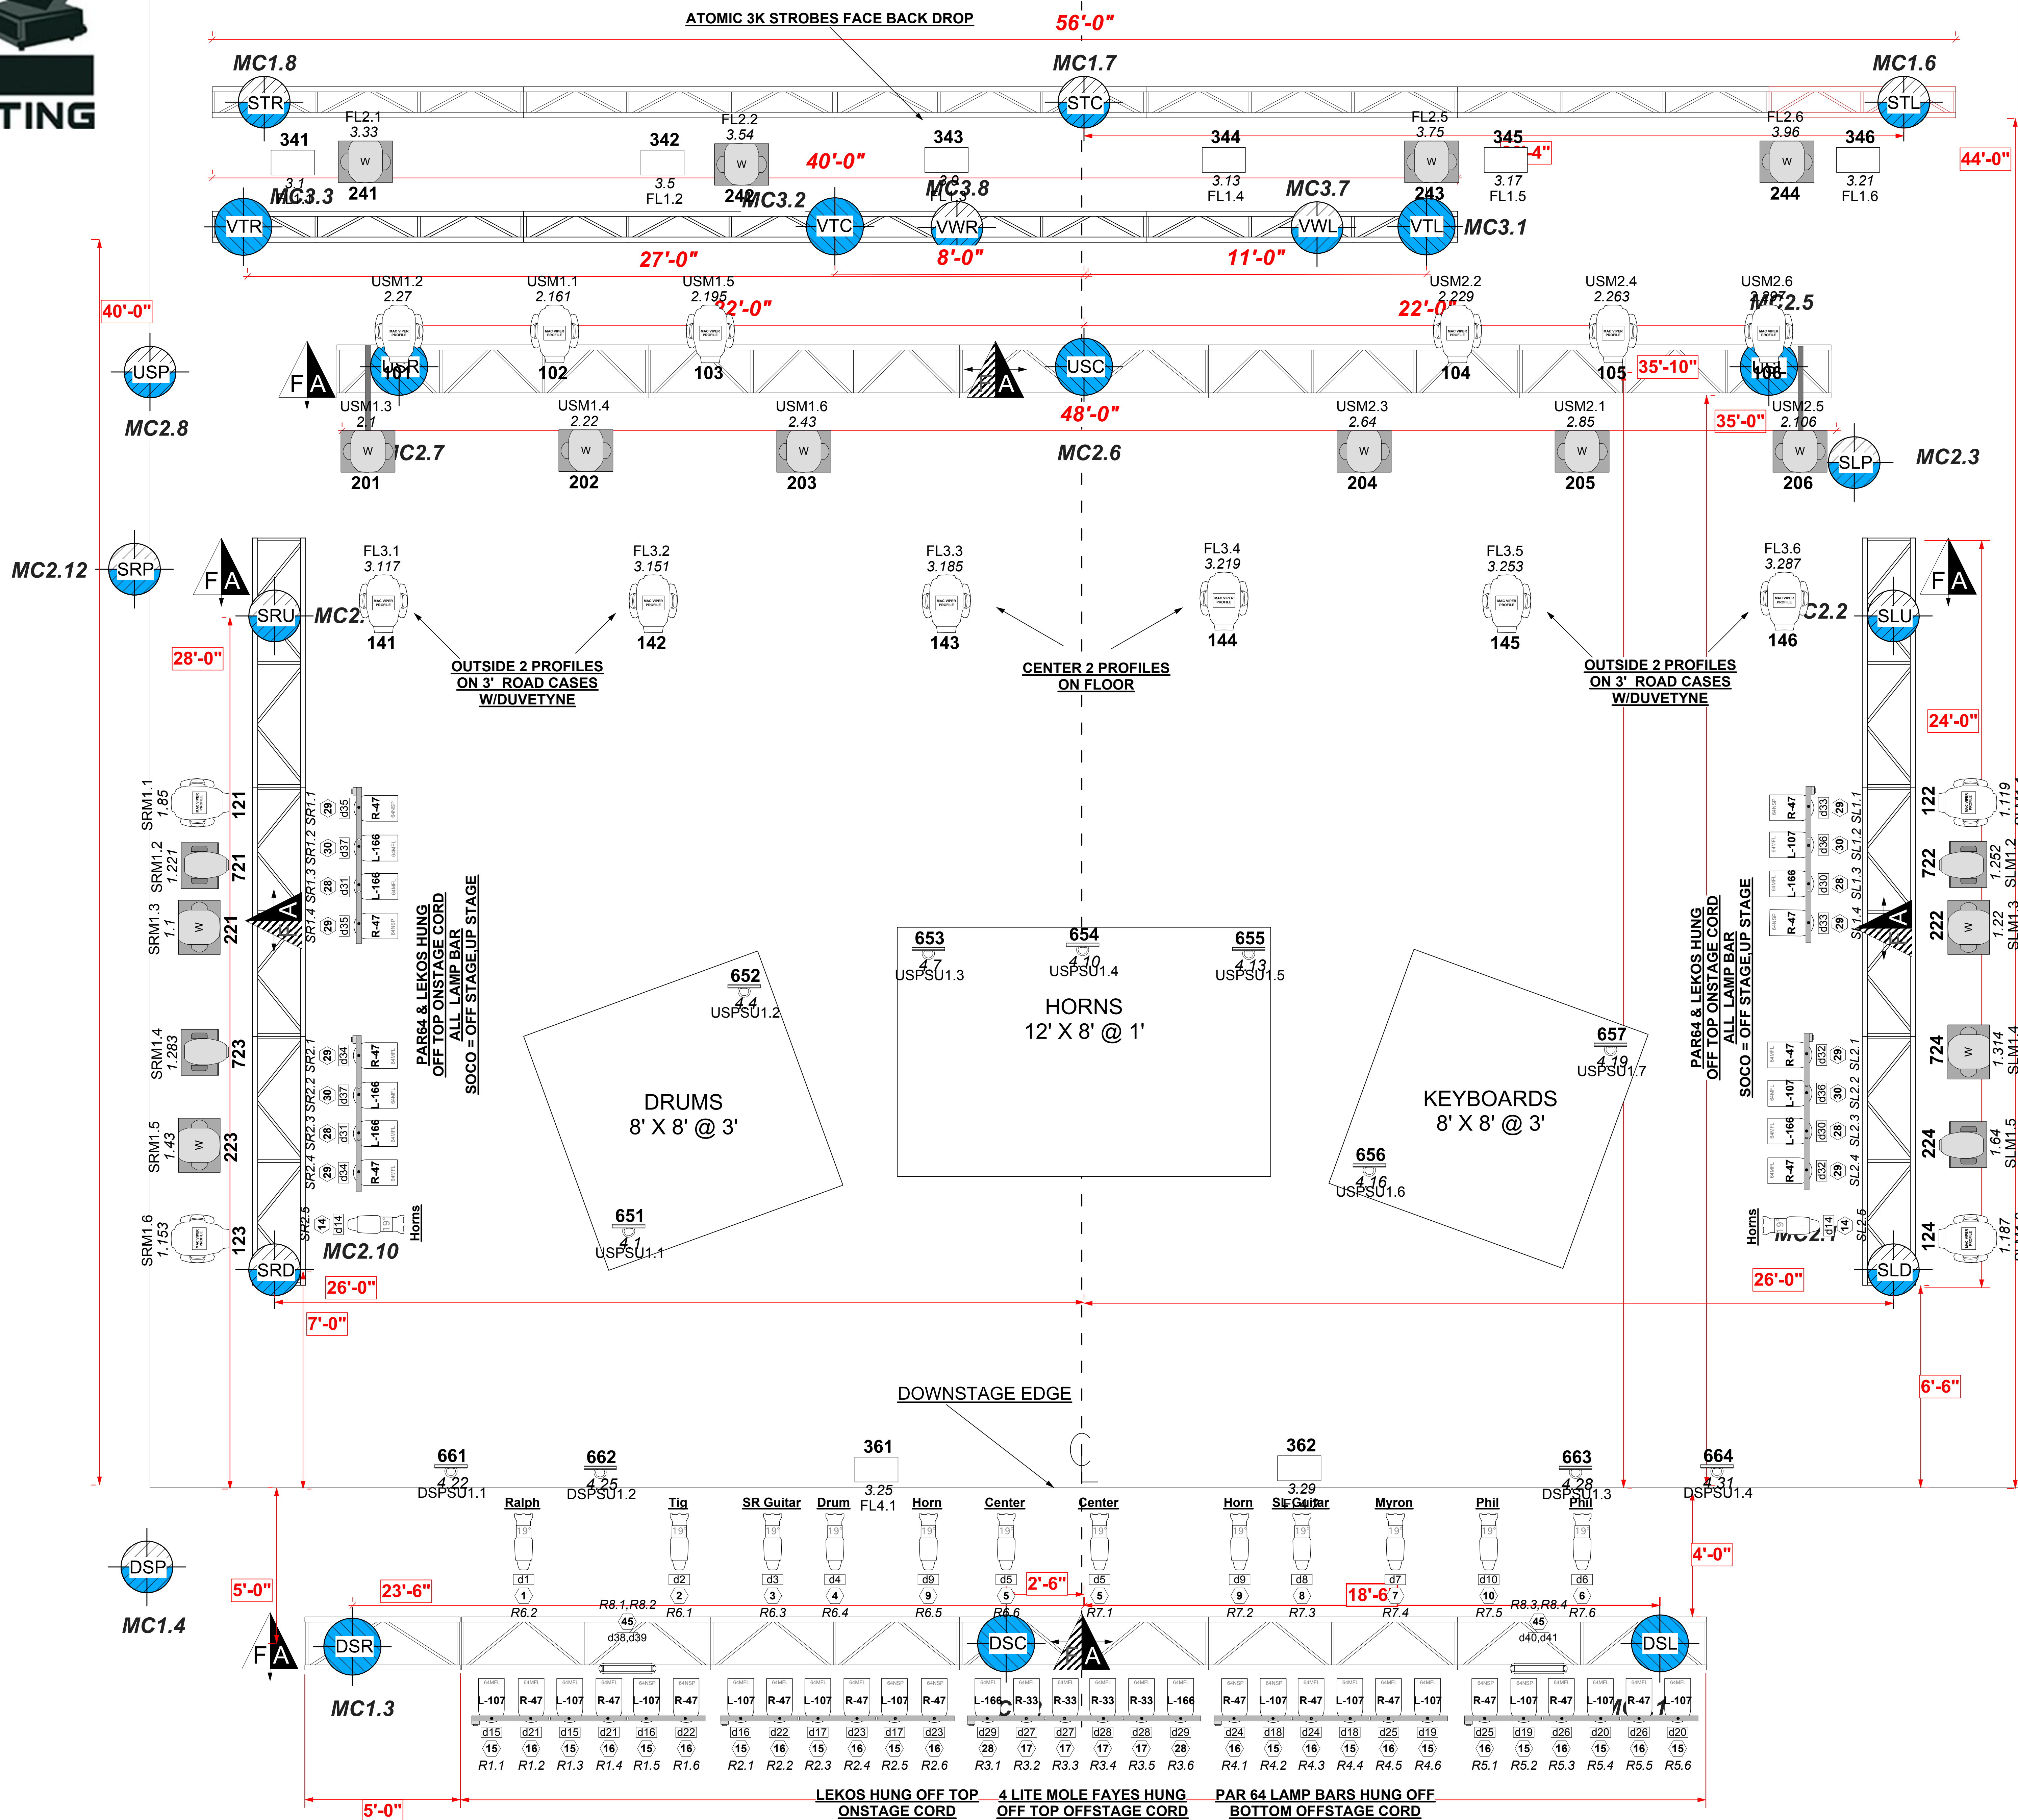

FIXTURE KEY

Symbol	Description	Count
	MAC Viper Profile (Hung)	16
	Mac 2000 Wash	14
	MAC 700 Profile	4
	Atomic 3000 DMX	8
	Colorblast 1211	

Symbol	Description	Count
	ETC Source-4 19°	14
	Jthomas Par 36-4 Lite Spot Bank	2
	PAR 64 MFL 34	
	PAR 64 NSP 12	

Color	Size	Count
	L-107 10"X10"	14
	L-166 10"X10"	8
	R-33 10"X10"	4
	R-47 10"X10"	20

	CM 1 TON CHAIN HOIST	9
	CM 1/2 TON CHAIN HOIST	13
	HORIZONTAL LIFE LINE	4
	VERTICAL FALL ARREST	4

Production Title
**Earth Wind & Fire
Summer Tour 2014
East Coast / Canada Leg**

Drawing Title
**Crew Chief: Toecutter
Lighting Tech: Steve Vaughan
Lighting Tech: Sid Root**

Designer Merle McClain	Director Merle McClain
Drawn By Jason Toecutter Olson	Scale Sheet Scale
Venue Various	Drawing No. 1.100
Date 5/2/2014	of
CAD File Name EWV SUMMER 2014	1

DOWNSTAGE TRUSS TRIMS @ 30'
SL/SR TRUSSES TRIM @ 26'
UPSTAGE TRUSS TRIMS @ 26'
SCENIC TRUSSES TRIM @ TBD

CLEARCOM NOTES:
ALL HEADSETS MUST BE DOUBLE MUFF
2 @ FRONT OF HOUSE
4 @ SPOTLIGHT POSITIONS
2 @ DIMMERS
1 @ HOUSE LIGHTS

MOVING LIGHT NOTES:
MAC 700 PROFILES DISPLAY FACES STAGE RIGHT
MAC 2000 WASHES DISPLAY FACES STAGE RIGHT
MAC VIPERS ARROWS POINT DOWNSTAGE

SPOTLIGHT NOTES
4 X 2K XENON OR STRONGER IN HOUSE SPOTLIGHT
POSITIONS TBD AT LOAD IN DAY
BOOM GEL LOAD:
1) L-205
2) L-441
3) L-248
4) R-333



Disclaimer
1. THIS DRAWING REPRESENTS VISUAL CONCEPTS AND CONSTRUCTION SUGGESTIONS ONLY. THE DESIGNER IS NOT QUALIFIED TO DETERMINE THE STRUCTURAL APPROPRIATENESS OF THIS DESIGN AND WILL NOT ASSUME RESPONSIBILITY FOR IMPROPER ENGINEERING, CONSTRUCTION, OR HANDLING. ALL MATERIALS, FINISHES, AND CONSTRUCTION MUST COMPLY WITH THE MOST STRINGENT FIRE AND SAFETY CODES AS APPLICABLE.