


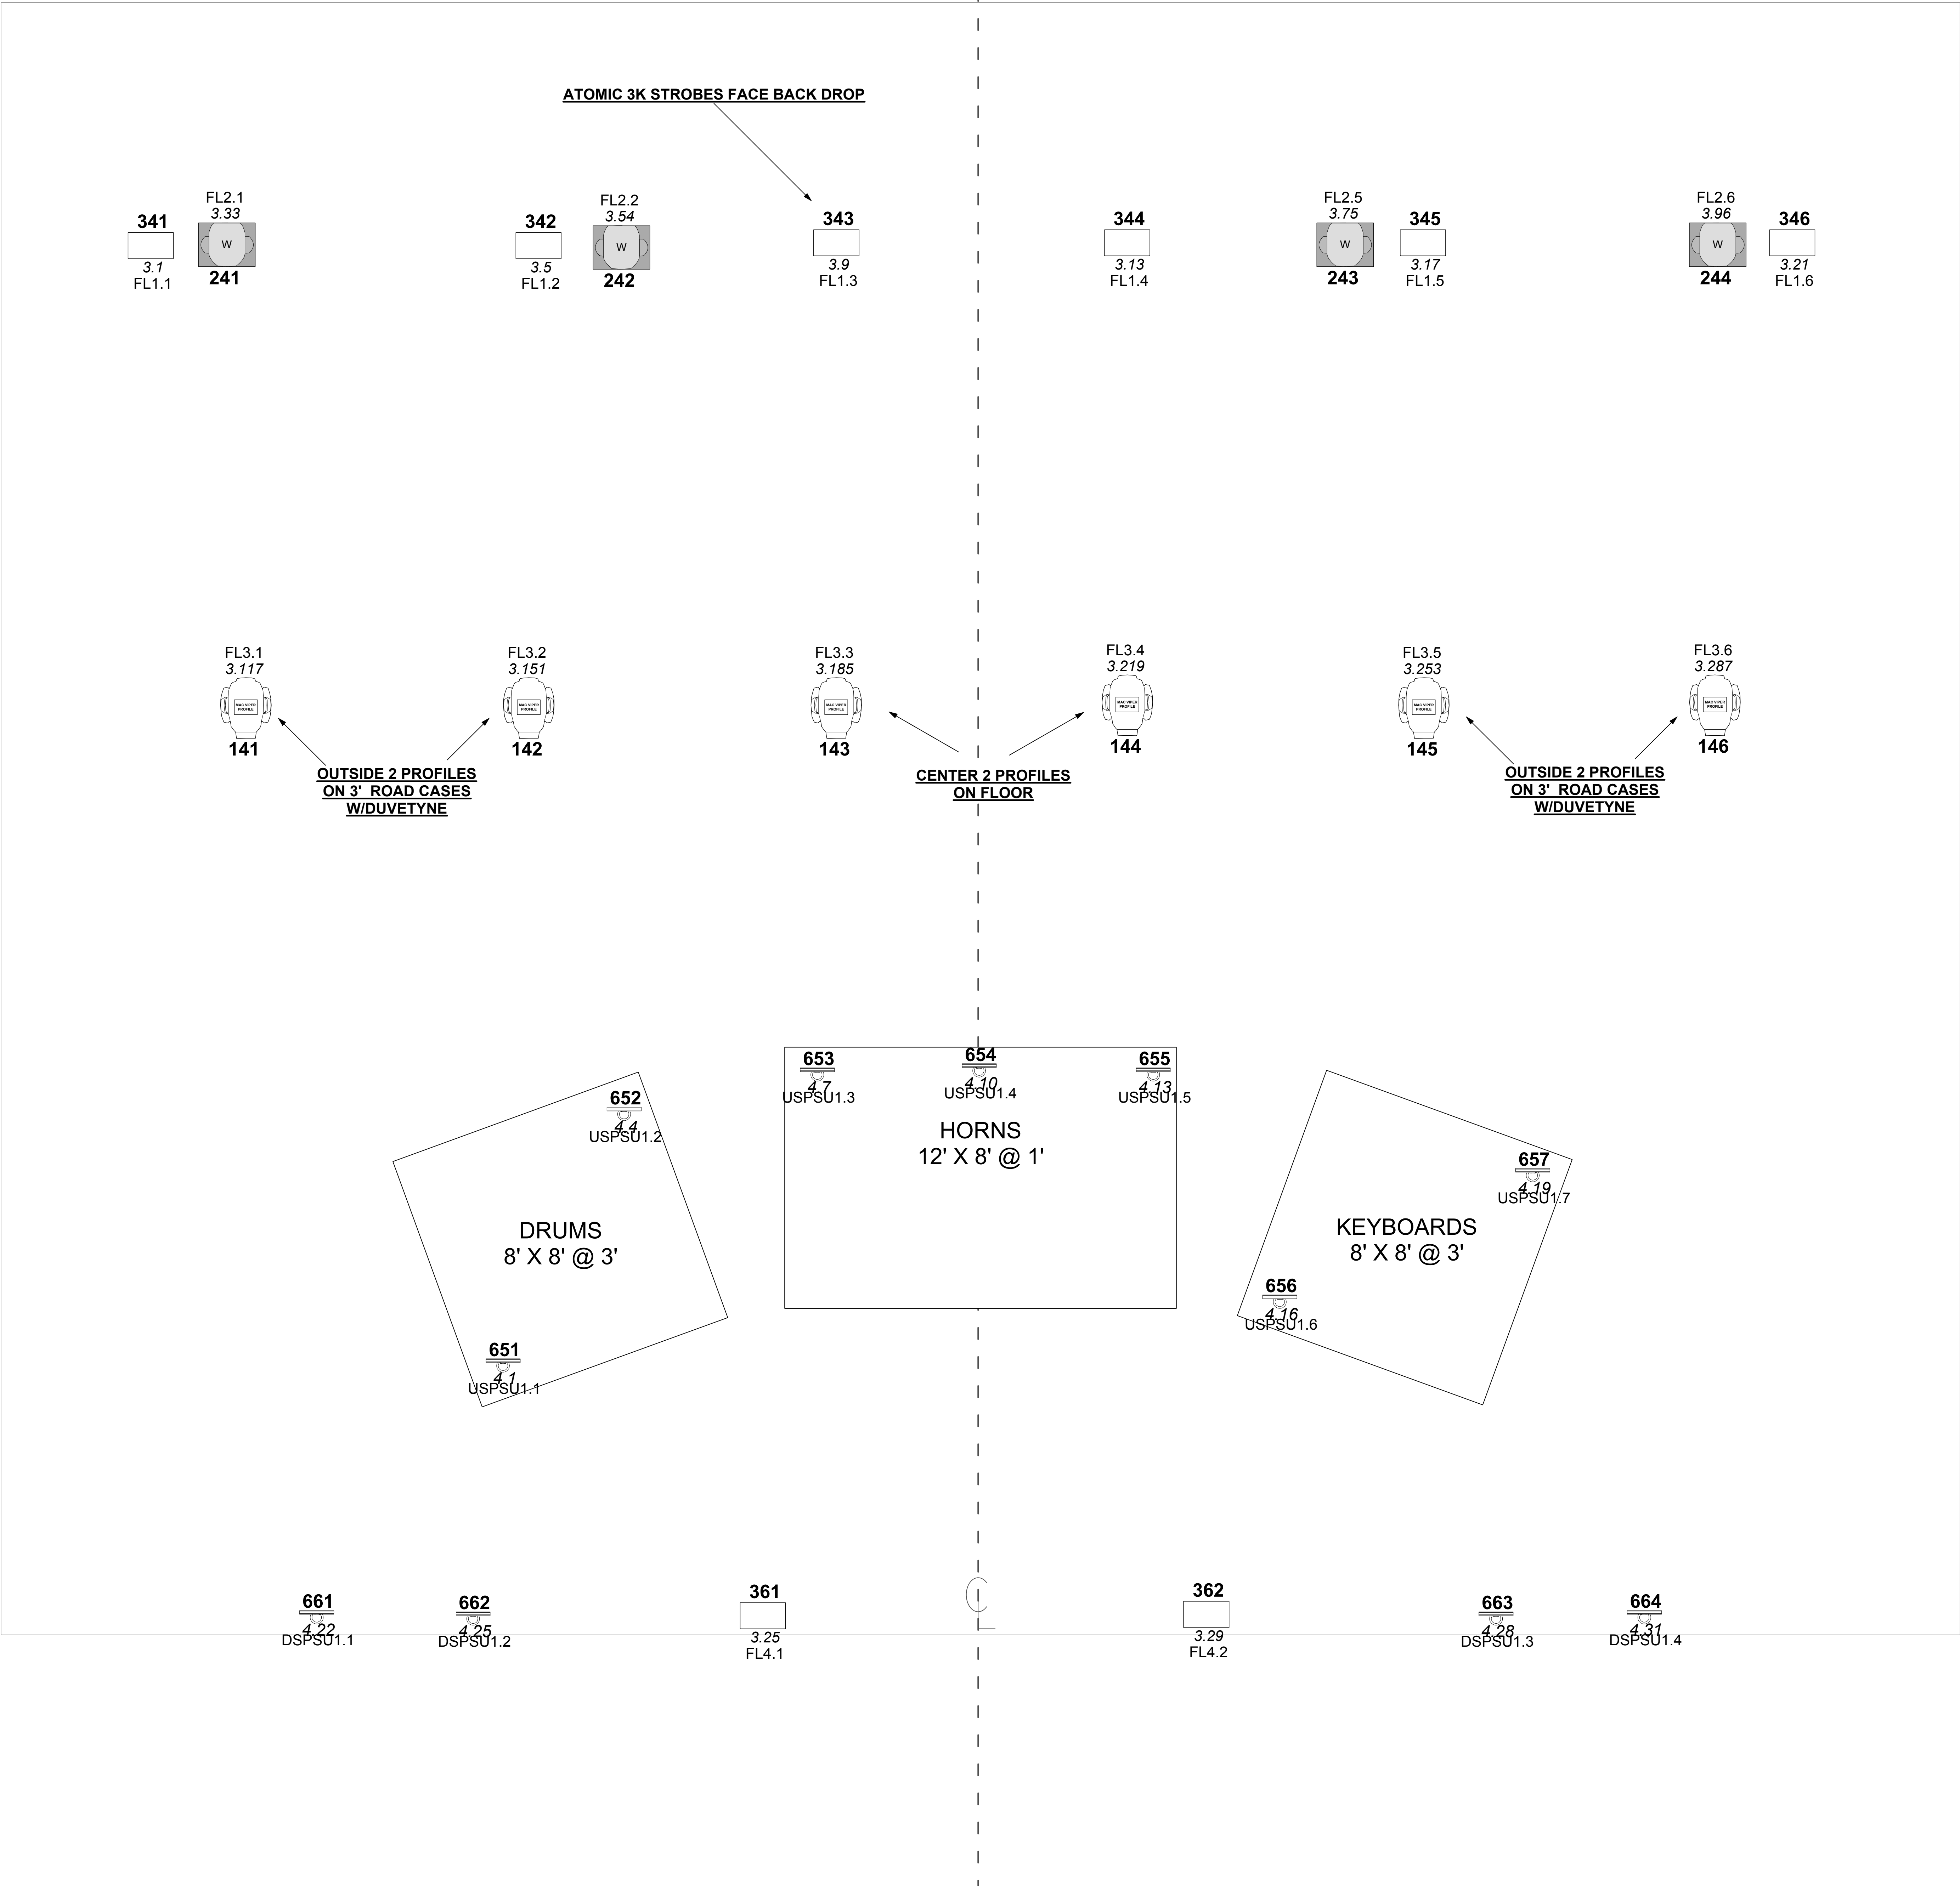

FIXTURE KEY

| Symbol | Description                     | Count |
|--------|---------------------------------|-------|
|        | MAC Viper Profile (Hung)        | 16    |
|        | Mac 2000 Wash                   | 14    |
|        | MAC 700 Profile                 | 4     |
|        | Atomic 3000 DMX                 | 8     |
|        | Colorblast 1211                 |       |
| Symbol | Description                     | Count |
|        | ETC Source-4 19°                | 14    |
|        | Jthomas Par 36-4 Lite Spot Bank | 2     |
|        | PAR 64 MFL 34                   |       |
|        | PAR 64 NSP 12                   |       |
| Color  | Size                            | Count |
| L-107  | 10"X10"                         | 14    |
| L-166  | 10"X10"                         | 8     |
| R-33   | 10"X10"                         | 4     |
| R-47   | 10"X10"                         | 20    |

- CM 1 TON CHAIN HOIST 9
- CM 1/2 TON CHAIN HOIST 13
- HORIZONTAL LIFE LINE 4
- VERTICAL FALL ARREST 4

DOWNSTAGE TRUSS TRIMS @ 30'  
SL/SR TRUSSES TRIM @ 26'  
UPSTAGE TRUSS TRIMS @ 26'  
SCENIC TRUSSES TRIM @ TBD

CLEARCOM NOTES:  
ALL HEADSETS MUST BE DOUBLE MUFF  
2 @ FRONT OF HOUSE  
4 @ SPOTLIGHT POSITIONS  
2 @ DIMMERS  
1 @ HOUSE LIGHTS

MOVING LIGHT NOTES:  
MAC 700 PROFILES DISPLAY FACES STAGE RIGHT  
MAC 2000 WASHES DISPLAY FACES STAGE RIGHT  
MAC VIPERS ARROWS POINT DOWNSTAGE

SPOTLIGHT NOTES  
4 X 2K XENON OR STRONGER IN HOUSE SPOTLIGHT  
POSITIONS TBD AT LOAD IN DAY  
BOOM GEL LOAD:  
1) L-205  
2) L-441  
3) L-248  
4) R-333



Disclaimer  
1. THIS DRAWING REPRESENTS VISUAL CONCEPTS AND CONSTRUCTION SUGGESTIONS ONLY. THE DESIGNER IS NOT QUALIFIED TO DETERMINE THE STRUCTURAL APPROPRIATENESS OF THIS DESIGN AND WILL NOT ASSUME RESPONSIBILITY FOR IMPROPER ENGINEERING, CONSTRUCTION, OR HANDLING. ALL MATERIALS, FINISHES, AND CONSTRUCTION MUST COMPLY WITH THE MOST STRINGENT FIRE AND SAFETY CODES AS APPLICABLE.

Production Title  
Earth Wind & Fire  
Summer Tour 2014  
East Coast / Canada Leg

Drawing Title  
Crew Chief: Toecutter  
Lighting Tech: Steve Vaughan  
Lighting Tech: Sid Root

|                                   |                           |
|-----------------------------------|---------------------------|
| Designer<br>Merle McClain         | Director<br>Merle McClain |
| Drawn By<br>Jason Toecutter Olson | Scale<br>Sheet Scale      |
| Venue<br>Various                  | Drawing No.<br>1.100      |
| Date<br>5/2/2014                  | of<br>1                   |
| CAD File Name<br>EWF SUMMER 2014  |                           |