


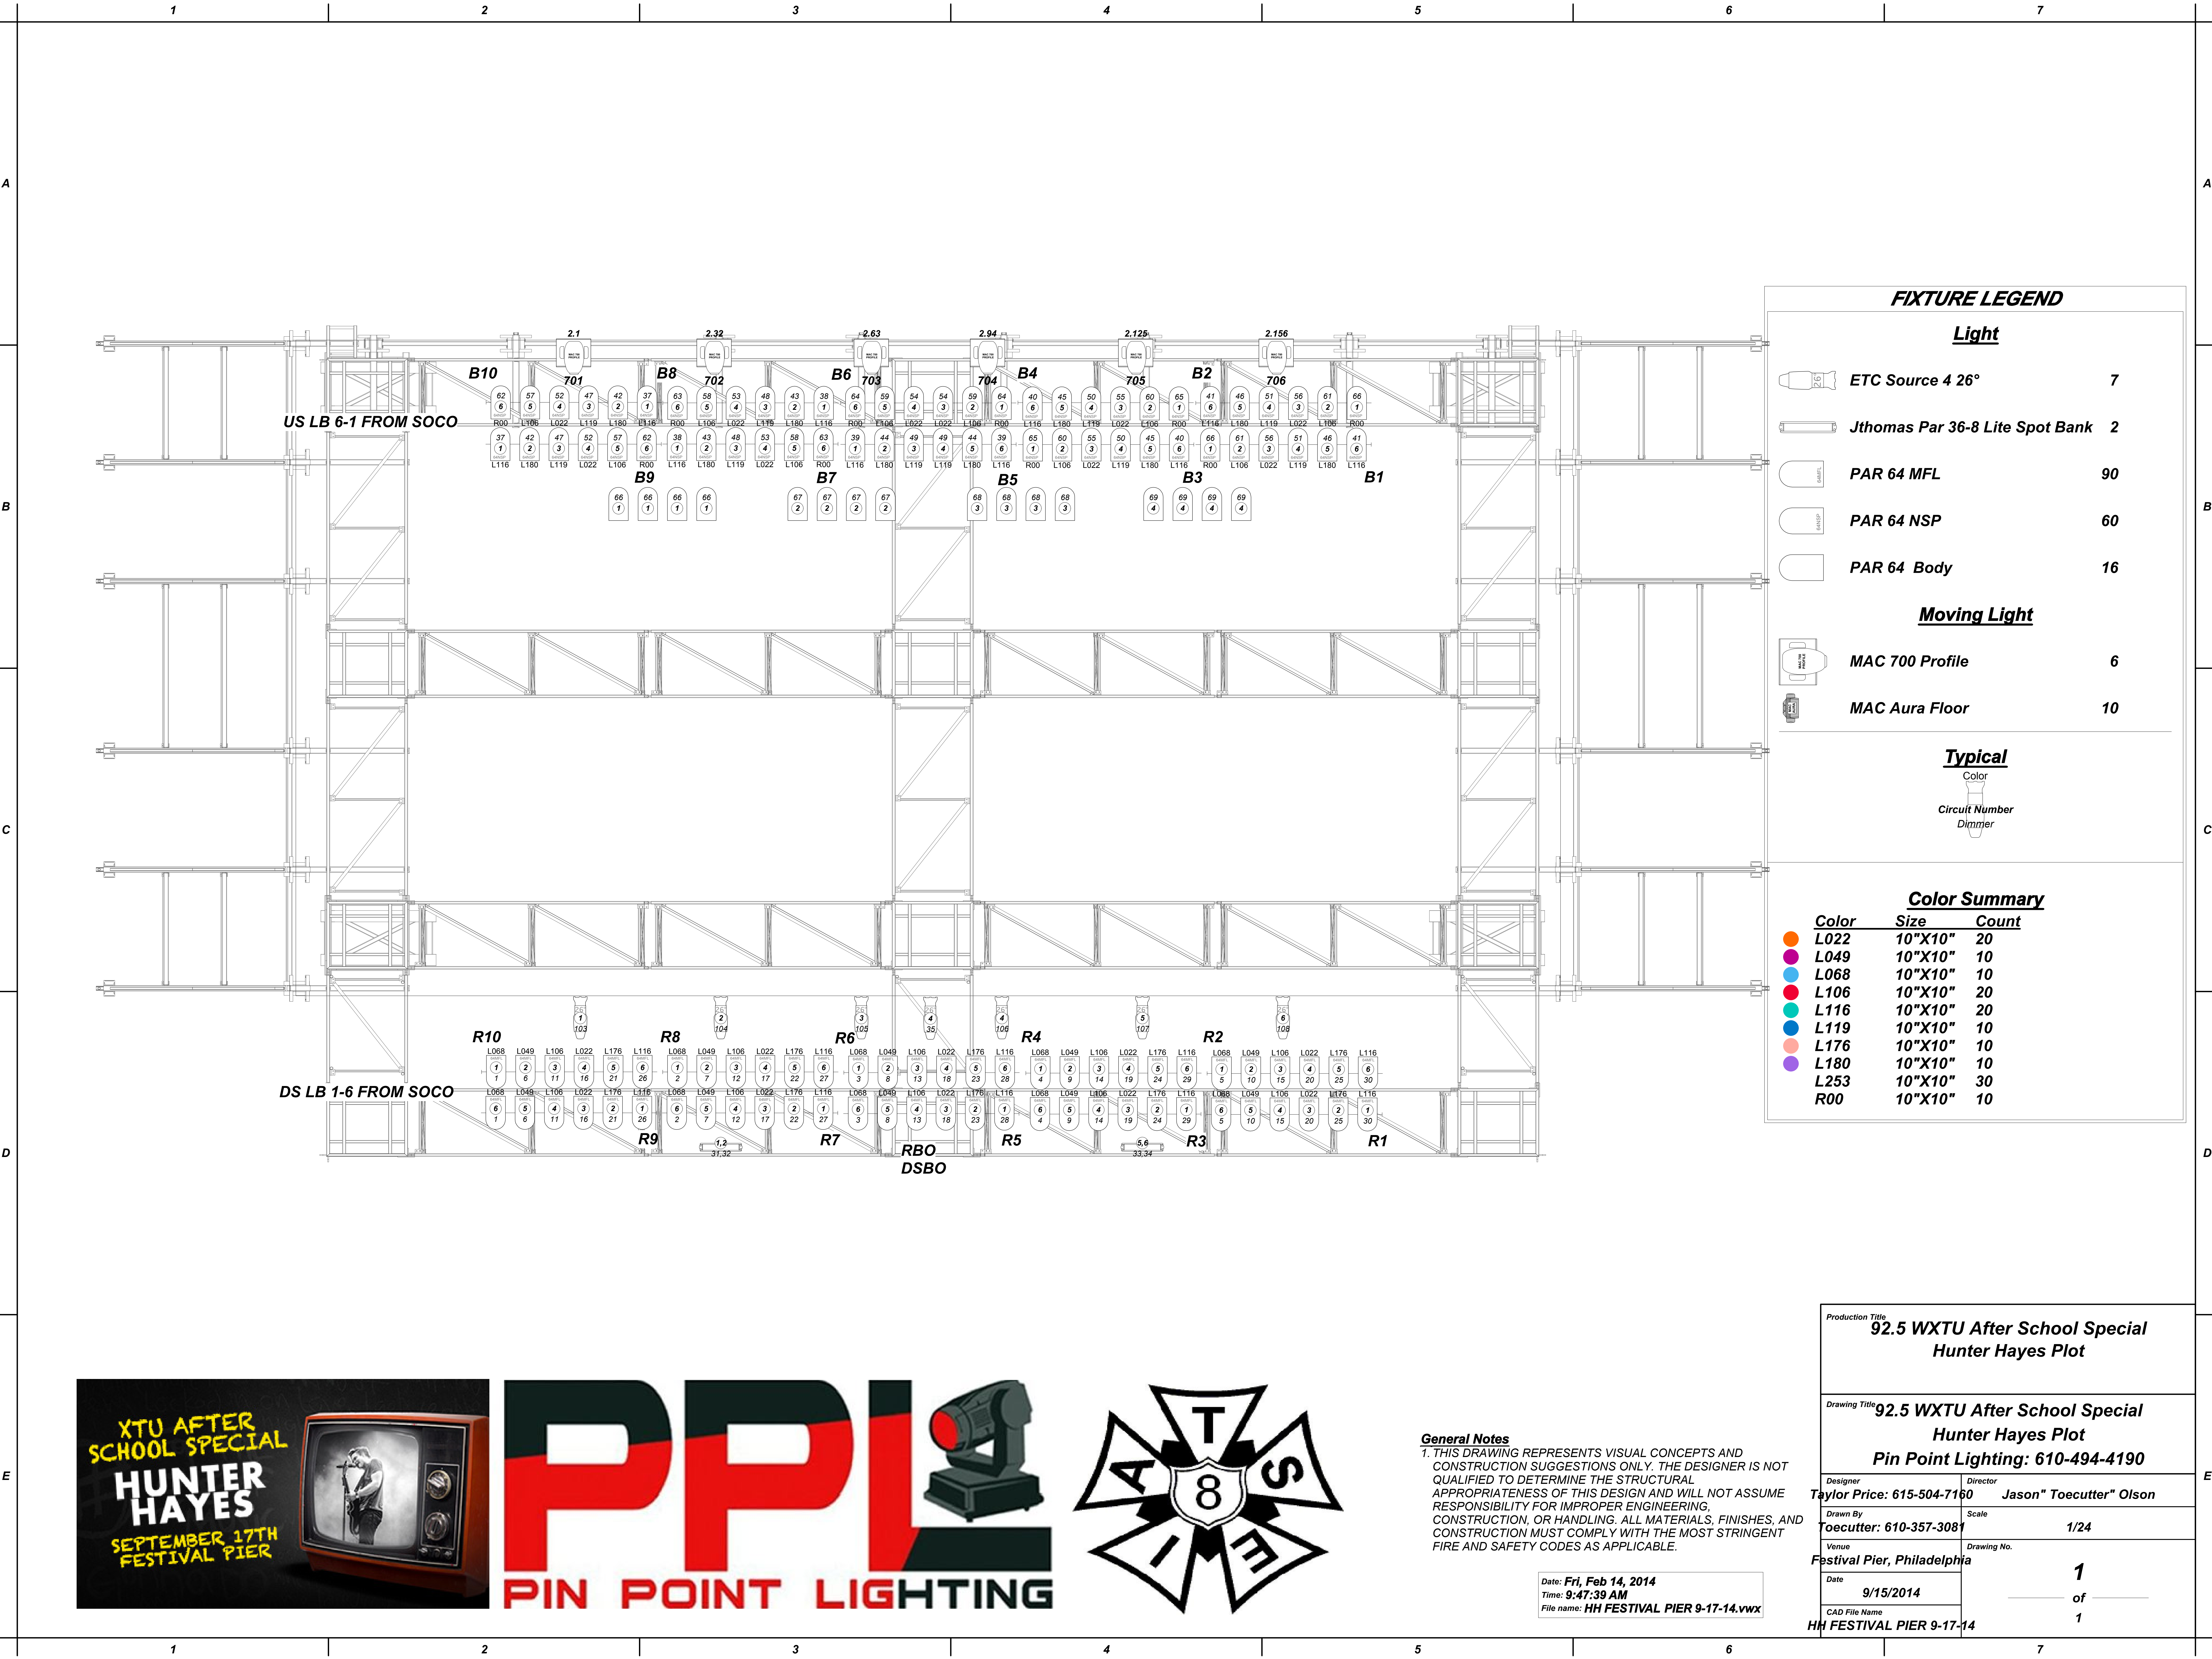

FIXTURE LEGEND


Light

	ETC Source 4 26°	7
	Jthomas Par 36-8 Lite Spot Bank	2
	PAR 64 MFL	90
	PAR 64 NSP	60
	PAR 64 Body	16

Moving Light

	MAC 700 Profile	6
	MAC Aura Floor	10

Typical

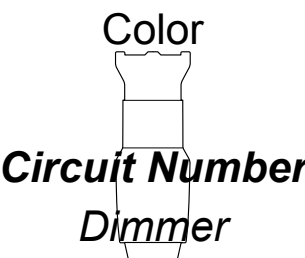

Color Summary

Color	Size	Count
	L022 10"X10"	20
	L049 10"X10"	10
	L068 10"X10"	10
	L106 10"X10"	20
	L116 10"X10"	20
	L119 10"X10"	10
	L176 10"X10"	10
	L180 10"X10"	10
	L253 10"X10"	30
	R00 10"X10"	10

General Notes
1. THIS DRAWING REPRESENTS VISUAL CONCEPTS AND CONSTRUCTION SUGGESTIONS ONLY. THE DESIGNER IS NOT QUALIFIED TO DETERMINE THE STRUCTURAL APPROPRIATENESS OF THIS DESIGN AND WILL NOT ASSUME RESPONSIBILITY FOR IMPROPER ENGINEERING, CONSTRUCTION, OR HANDLING. ALL MATERIALS, FINISHES, AND CONSTRUCTION MUST COMPLY WITH THE MOST STRINGENT FIRE AND SAFETY CODES AS APPLICABLE.

Date: **Fri, Feb 14, 2014**
Time: **9:47:39 AM**
File name: **HH FESTIVAL PIER 9-17-14.vwx**

Production Title
**92.5 WXTU After School Special
Hunter Hayes Plot**

Drawing Title
**92.5 WXTU After School Special
Hunter Hayes Plot
Pin Point Lighting: 610-494-4190**

Designer Taylor Price: 615-504-7160	Director Jason" Toecutter" Olson
Drawn By Toecutter: 610-357-3081	Scale 1/24
Venue Festival Pier, Philadelphia	Drawing No. 1
Date 9/15/2014	of 1
CAD File Name HH FESTIVAL PIER 9-17-14	

