


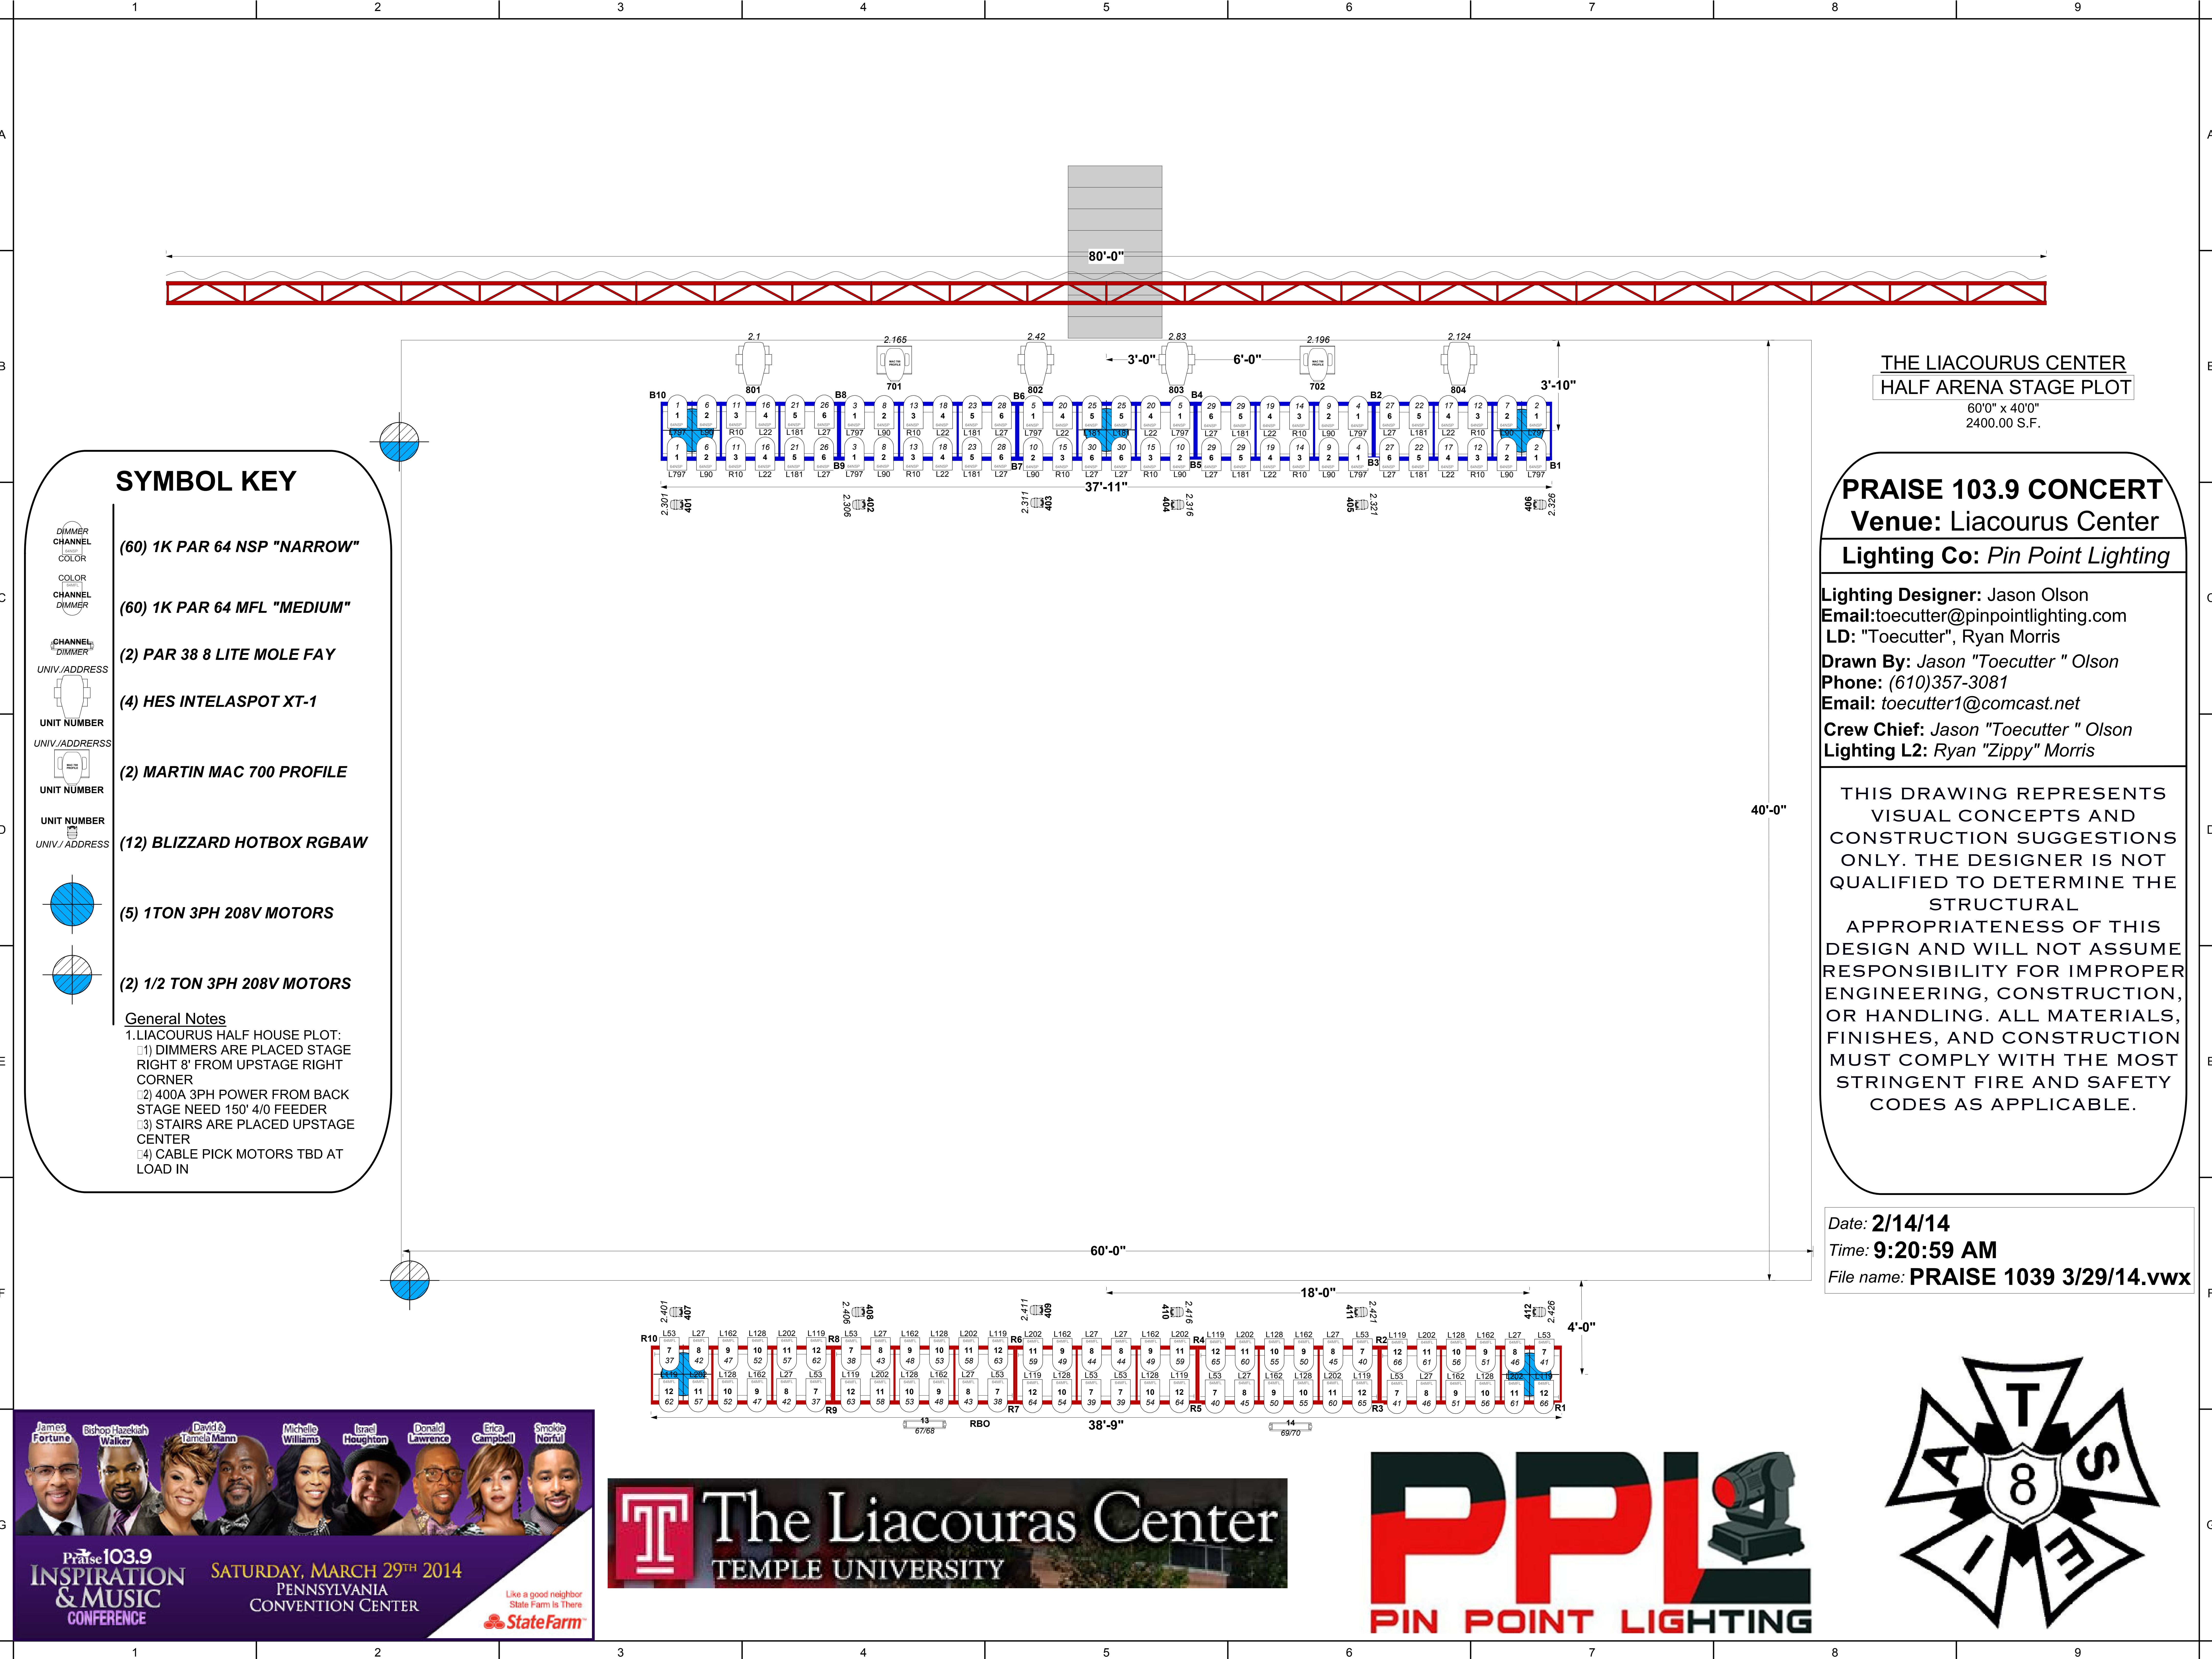

SYMBOL KEY

- (60) 1K PAR 64 NSP "NARROW"
- (60) 1K PAR 64 MFL "MEDIUM"
- (2) PAR 38 8 LITE MOLE FAY
- (4) HES INTELASPO T XT-1
- (2) MARTIN MAC 700 PROFILE
- (12) BLIZZARD HOTBOX RGBAW
- (5) 1TON 3PH 208V MOTORS
- (2) 1/2 TON 3PH 208V MOTORS

General Notes
1. LIACOURUS HALF HOUSE PLOT:
□1 DIMMERS ARE PLACED STAGE RIGHT 8' FROM UPSTAGE RIGHT CORNER
□2 400A 3PH POWER FROM BACK STAGE NEED 150' 4/0 FEEDER
□3 STAIRS ARE PLACED UPSTAGE CENTER
□4 CABLE PICK MOTORS TBD AT LOAD IN

THE LIACOURUS CENTER
HALF ARENA STAGE PLOT
60'0" x 40'0"
2400.00 S.F.

PRAISE 103.9 CONCERT
Venue: Liacourus Center
Lighting Co: Pin Point Lighting

Lighting Designer: Jason Olson
Email: toecutter@pinpointlighting.com
LD: "Toecutter", Ryan Morris
Drawn By: Jason "Toecutter " Olson
Phone: (610)357-3081
Email: toecutter1@comcast.net
Crew Chief: Jason "Toecutter " Olson
Lighting L2: Ryan "Zippy" Morris

THIS DRAWING REPRESENTS VISUAL CONCEPTS AND CONSTRUCTION SUGGESTIONS ONLY. THE DESIGNER IS NOT QUALIFIED TO DETERMINE THE STRUCTURAL APPROPRIATENESS OF THIS DESIGN AND WILL NOT ASSUME RESPONSIBILITY FOR IMPROPER ENGINEERING, CONSTRUCTION, OR HANDLING. ALL MATERIALS, FINISHES, AND CONSTRUCTION MUST COMPLY WITH THE MOST STRINGENT FIRE AND SAFETY CODES AS APPLICABLE.

Date: 2/14/14
Time: 9:20:59 AM
File name: PRAISE 1039 3/29/14.vwx

James Fortune Bishop Hazelkiah Walker David & Tameka Mann Michelle Williams Israel Houghton Donald Lawrence Erica Campbell Smokee Norful

Praise 103.9 INSPIRATION & MUSIC CONFERENCE

SATURDAY, MARCH 29TH 2014
PENNSYLVANIA CONVENTION CENTER

Like a good neighbor
State Farm is There
State Farm

