


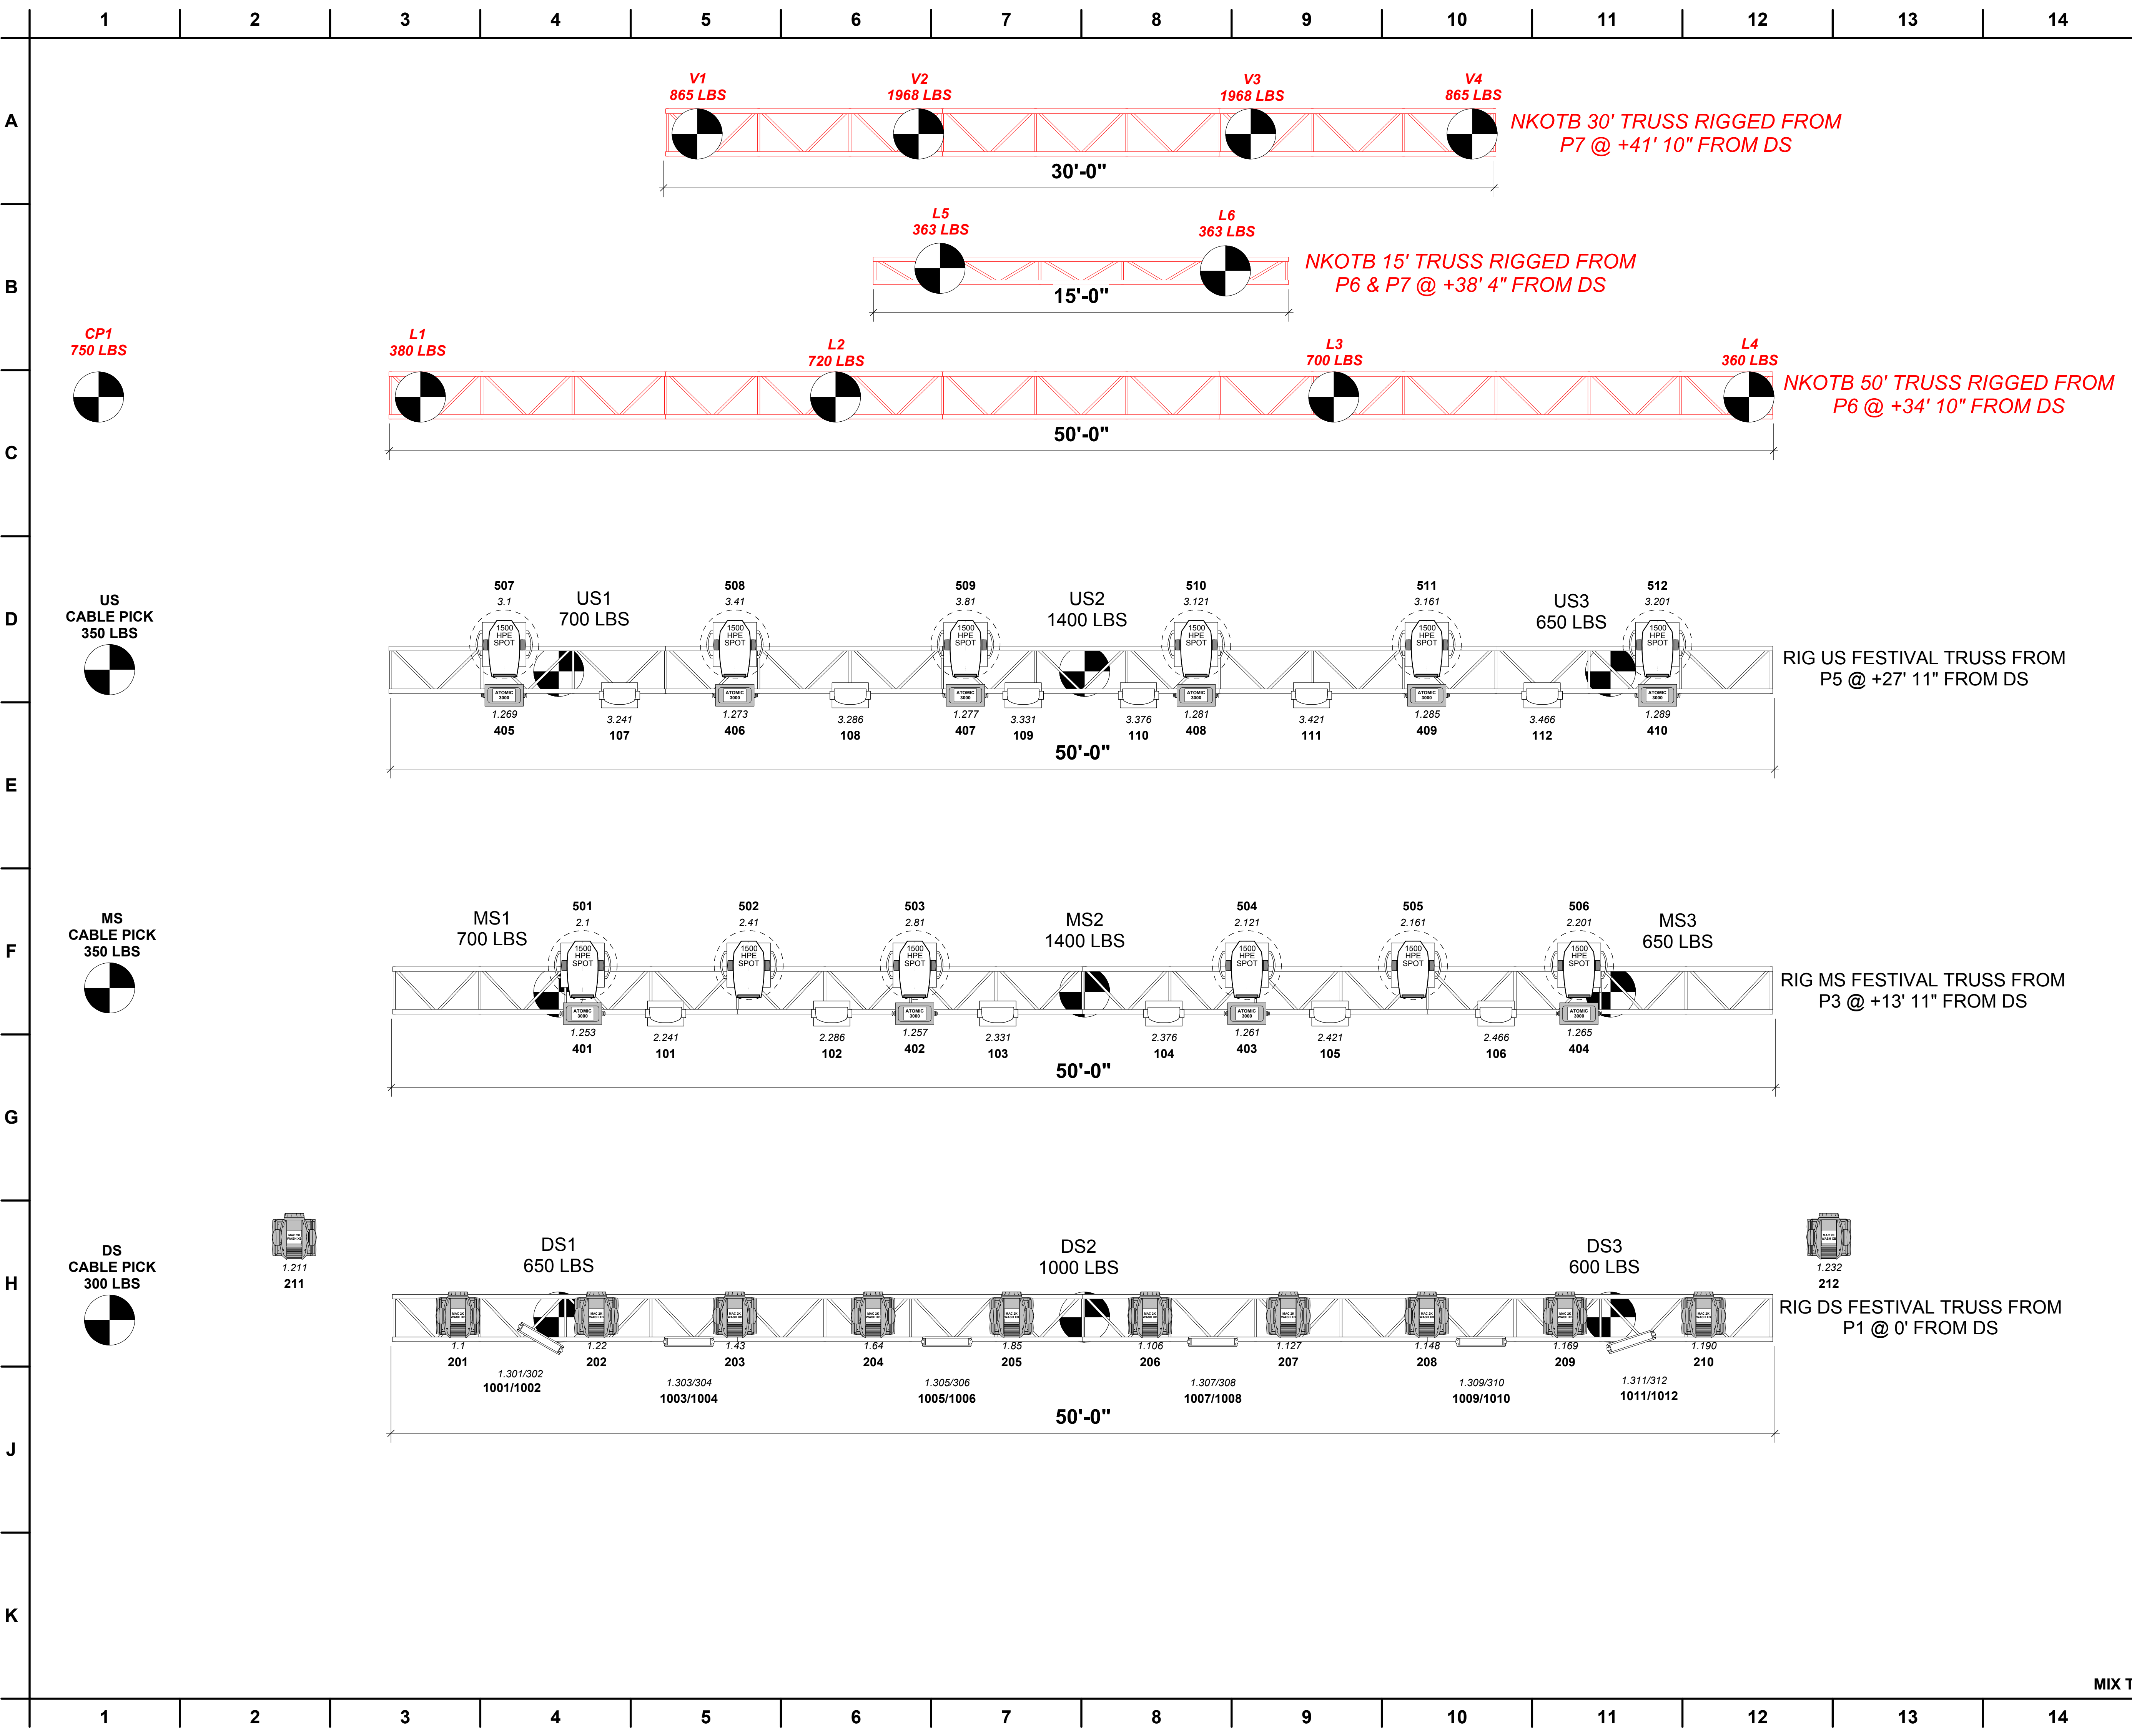

General Notes
1. THIS DRAWING REPRESENTS VISUAL CONCEPTS AND CONSTRUCTION SUGGESTIONS ONLY. THE DESIGNER IS NOT QUALIFIED TO DETERMINE THE STRUCTURAL APPROPRIATENESS OF THIS DESIGN AND WILL NOT ASSUME RESPONSIBILITY FOR IMPROPER ENGINEERING, CONSTRUCTION, OR HANDLING. ALL MATERIALS, FINISHES, AND CONSTRUCTION MUST COMPLY WITH THE MOST STRINGENT FIRE AND SAFETY CODES AS APPLICABLE.

Symbol Key		
Symbol	Description	Count
	MAC 2K Wash XB Hung	10
	Robin 1200 LED Wash	12
	Clay Paky Alpha Spot HPE 1500	12
	Atomic 3000 Hung	10
	MAC 2K Wash XB Floor	2
	Jthomas Par 36-8 Lite Spot Bank	6

Production Title		MIX TAPE 2015 FESTIVAL LIGHTING RIG W/ NKOTB RIGGING SHOWN	
Drawing Title		PIN POINT LIGHTING 610-494-4190 Toecutter@pinpointlighting.com	
Designer	John Duncan Jr.	Director	John Duncan Jr.
Drawn By	Jason Olson	Scale	(1:32) 3/8" = 1'
Venue	Hershey Park Stadium	Drawing No.	1 of 1
Date	6/10/2015		
CAD File Name	MIX TAPE 2015 MAIN STAGE.vwx		