


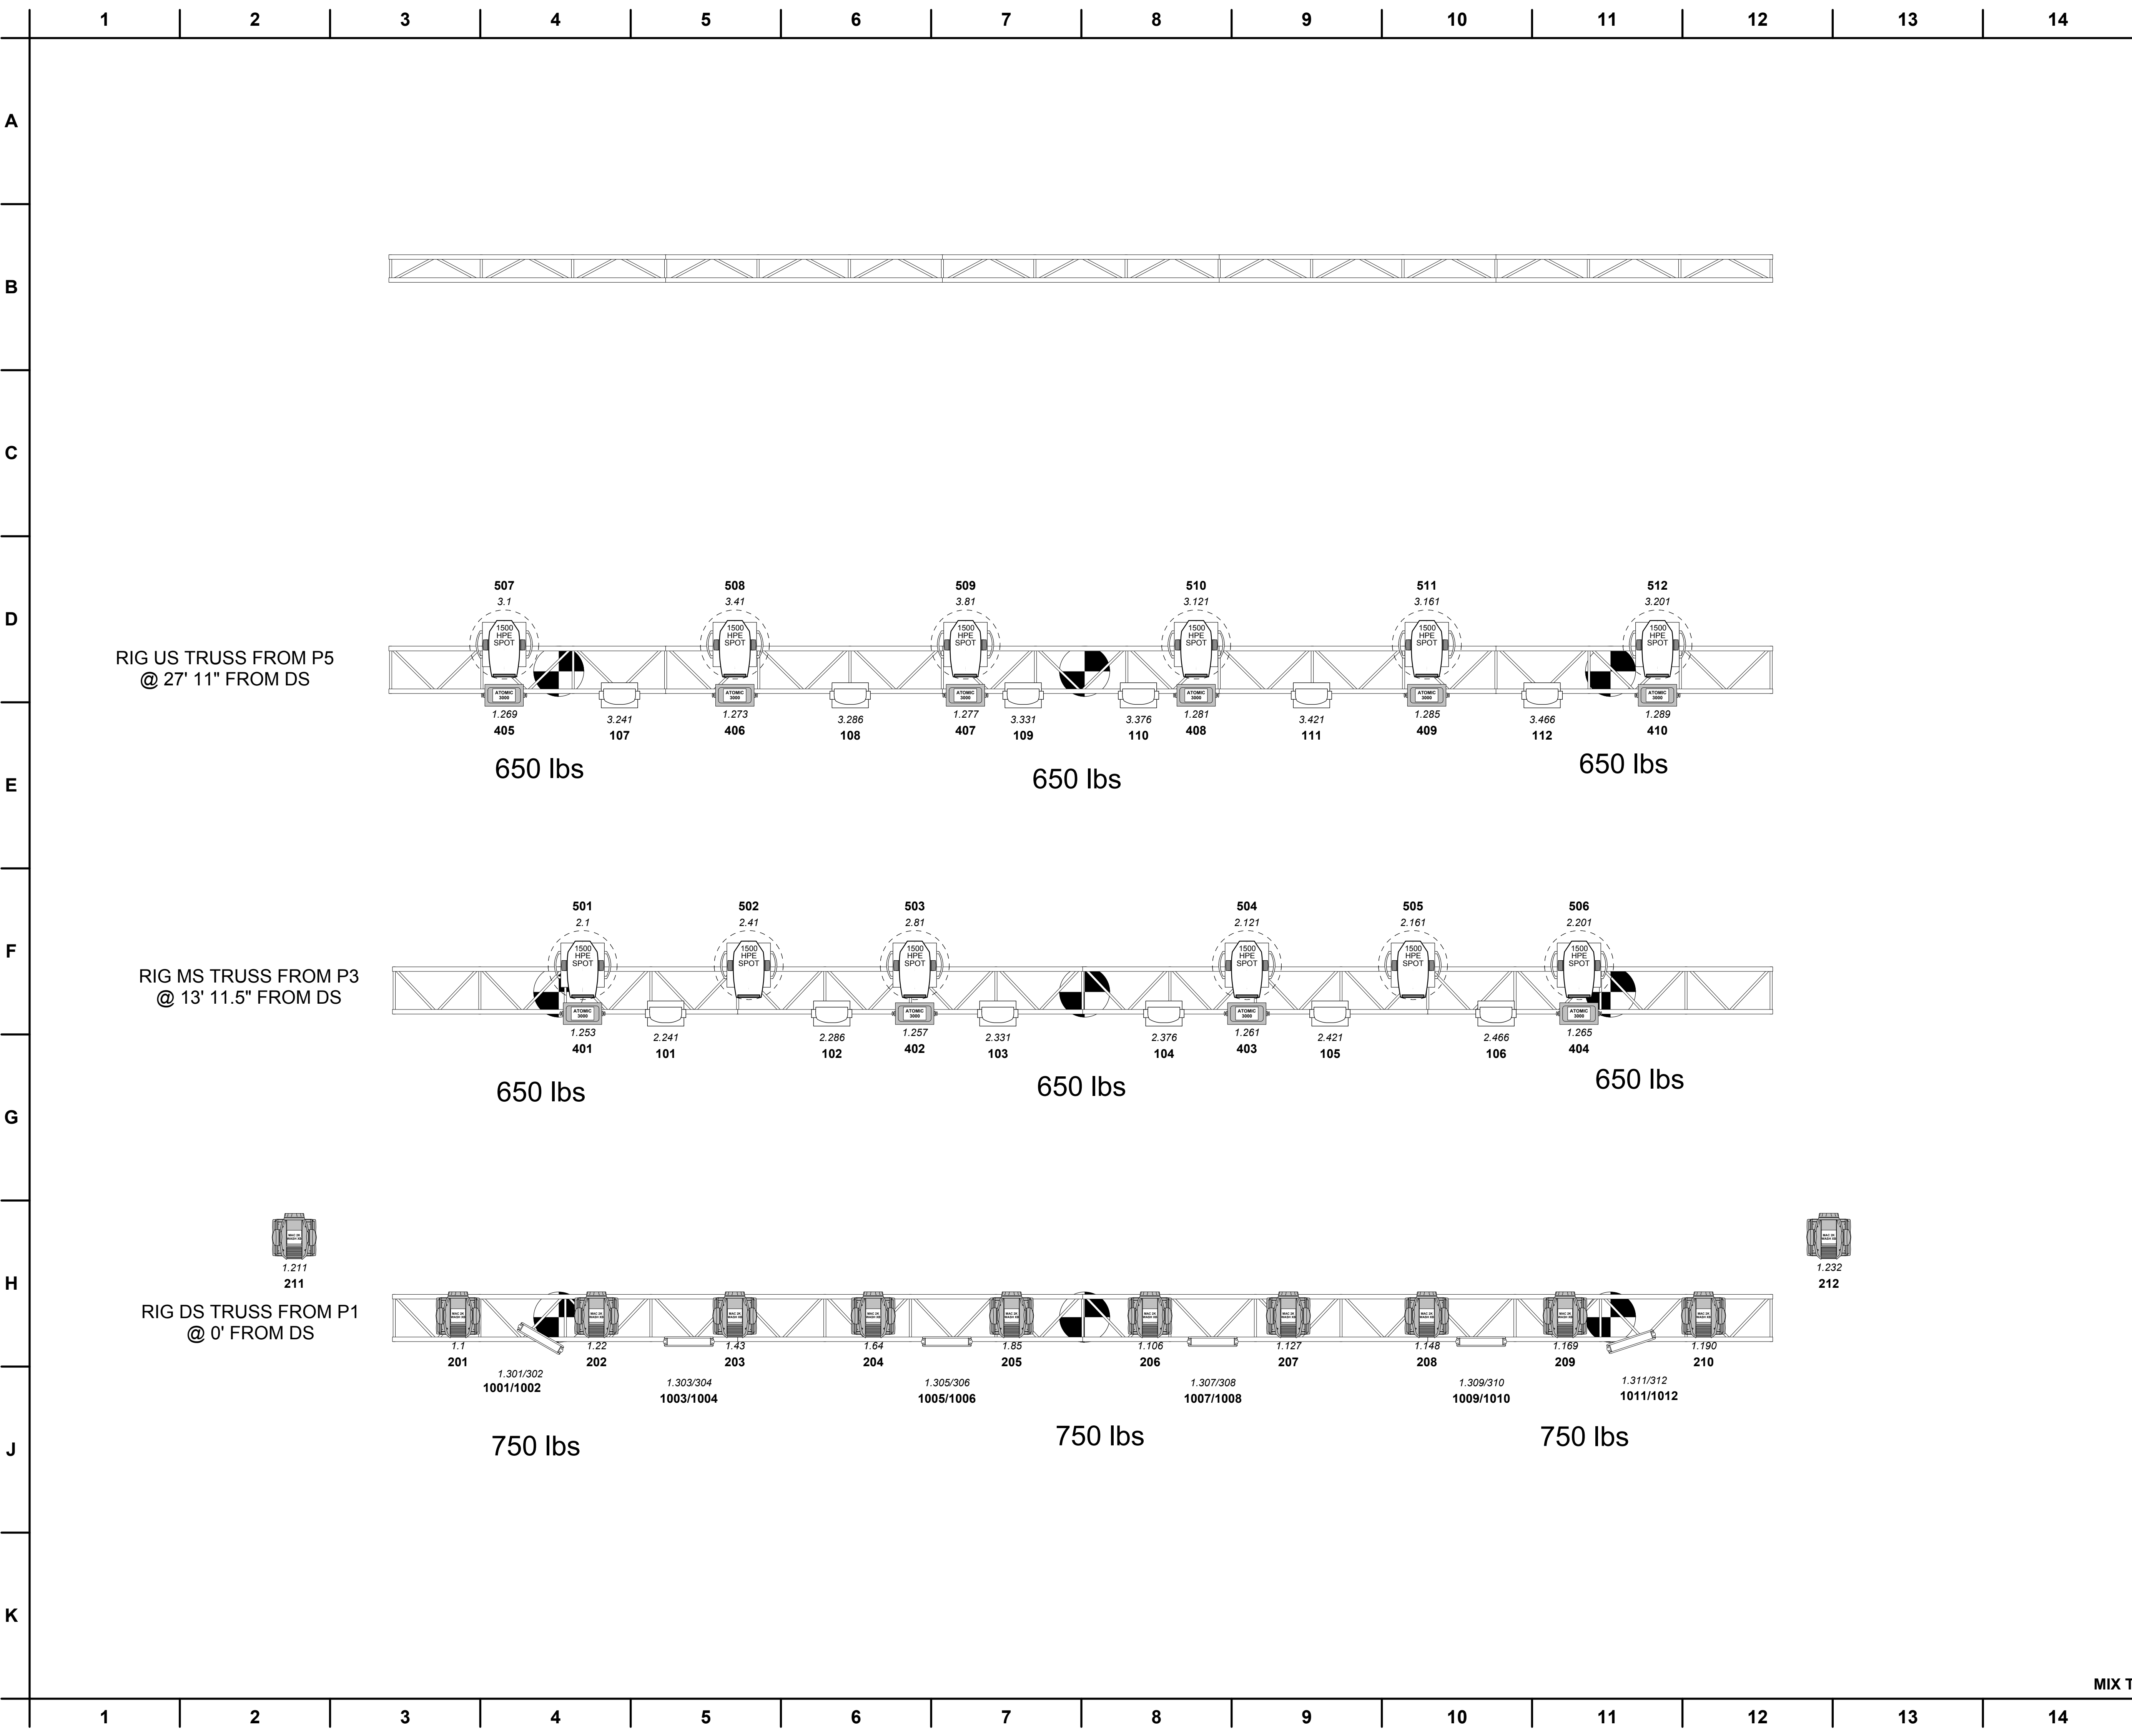

Symbol Key		
Symbol	Description	Count
	MAC 2K Wash XB Hung	10
	Robin 1200 LED Wash	12
	Clay Paky Alpha Spot HPE 1500	12
	Atomic 3000 Hung	10
	MAC 2K Wash XB Floor	2
	Jthomas Par 36-8 Lite Spot Bank	6

Production Title		MIX TAPE 2015 HERSHEY PARK	
Drawing Title		PIN POINT LIGHTING 610-494-4190 Toecutter@pinpointlighting.com	
Designer	John Duncan Jr.	Director	John Duncan Jr.
Drawn By	Jason Olson	Scale	(1:32) 3/8" = 1'
Venue	Hershey Park Stadium	Drawing No.	1 of 1
Date	6/10/2015		
CAD File Name	MIX TAPE 2015 MAIN STAGE.vwx		