

e26 Design
c/o Marc Janowitz, LLC
181 N. 11th Street
Suite 403
Brooklyn, NY 11211

COPYRIGHT 2013 JANOWITZ
ALL RIGHTS RESERVED

NOTES:

- 1) WRITTEN DIMENSIONS AND NOTES TAKE PRIORITY OVER DRAWN ELEMENTS
- 2) APPROXIMATE POSITION WEIGHT CALCULATIONS ROUNDED UP

KEY

-  HIGH END INTELLISPOT
WEIGHT: 115# (15'x21'x35.7')
-  MARTIN MAC AURA
WEIGHT: 13# (12'x12'x14.2')
-  SHORT STIRRUP (1.5'-3' TELESOPING)
WEIGHT: 6.5#
- 12" BOX TRUSS
WEIGHT: 36# PER 5' SECTION
- 1.5" SCH. 40 STEEL PIPE
WEIGHT: 2.72# PER FOOT
- SUPERVEL DRAPES
WEIGHT: APPROX 20# PER PANEL

THIS DRAWING REPRESENTS VISUAL CONCEPTS, CONSTRUCTION & MOUNTING SUGGESTIONS ONLY. IT DOES NOT REPLACE THE KNOWLEDGE AND ADVICE OF A QUALIFIED STRUCTURAL OR ELECTRICAL ENGINEER. THE DESIGNER IS UNQUALIFIED TO DETERMINE THE STRUCTURAL OR ELECTRICAL APPROPRIATENESS OF THIS DESIGN AND WILL NOT ASSUME RESPONSIBILITY FOR IMPROPER ENGINEERING OR USE.
ALL INFO SUBJECT TO CHANGE ON SHORT NOTICE



NEW ORLEANS BINGO! SHOW
AT THE KENNEDY CENTER APRIL 2013

LIGHTING/PRODUCTION DESIGN BY:
MARC JANOWITZ
marc@mjdlc.com

PRODUCTION COORDINATOR/STAGE MANAGER
SAMI SLOVY
sami@neworleansbingoshow.com

SCALE: AS NOTED
PRINT SIZE: ARCH D 36" X 24"

COVER SHEET

DRAFTED BY: Ben Price
Date: 3/28/13
Time: 6:14:46 PM
File name: bingo_set_23.25.vwx

PLATE: 0 OF: 5



e26 Design
c/o Marc Janowitz, LLC
181 N. 11th Street
Suite 403
Brooklyn, NY 11211

COPYRIGHT 2013 JANOWITZ
ALL RIGHTS RESERVED

NOTES:

1) WRITTEN DIMENSIONS AND NOTES TAKE PRIORITY OVER DRAWN ELEMENTS

2) APPROXIMATE POSITION WEIGHT CALCULATIONS ROUNDED UP

KEY

 HIGH END INTELLASPOT
WEIGHT: 115# (15'x21'x35.7')

 MARTIN MAC AURA
WEIGHT: 13# (12'x12'x14.2')

 SHORT STIRRUP (1.5'-3' TELESCOPING)
WEIGHT: 6.5#

12" BOX TRUSS
WEIGHT: 36# PER 5' SECTION

1.5" SCH. 40 STEEL PIPE
WEIGHT: 2.72# PER FOOT

SUPERVEL DRAPES
WEIGHT: APPROX 20# PER PANEL

THIS DRAWING REPRESENTS VISUAL CONCEPTS, CONSTRUCTION & MOUNTING SUGGESTIONS ONLY. IT DOES NOT REPLACE THE KNOWLEDGE AND ADVICE OF A QUALIFIED STRUCTURAL OR ELECTRICAL ENGINEER. THE DESIGNER IS UNQUALIFIED TO DETERMINE THE STRUCTURAL OR ELECTRICAL APPROPRIATENESS OF THIS DESIGN AND WILL NOT ASSUME RESPONSIBILITY FOR IMPROPER ENGINEERING OR USE.
ALL INFO SUBJECT TO CHANGE ON SHORT NOTICE



NEW ORLEANS BINGO! SHOW
AT THE KENNEDY CENTER APRIL 2013

LIGHTING/PRODUCTION DESIGN BY:
MARC JANOWITZ
marc@mjdlc.com


PRODUCTION COORDINATOR/STAGE MANAGER
SAMI SLOVY
sami@neworleansbingoshow.com


SCALE: AS NOTED
PRINT SIZE: ARCH D 36" X 24"

TRUSS AND DRAPERY PLAN


DRAFTED BY: Ben Price
Date: 3/28/13
Time: 6:14:46 PM
File name: bingo_set_23.25.vwx

PLATE: 1 OF 5

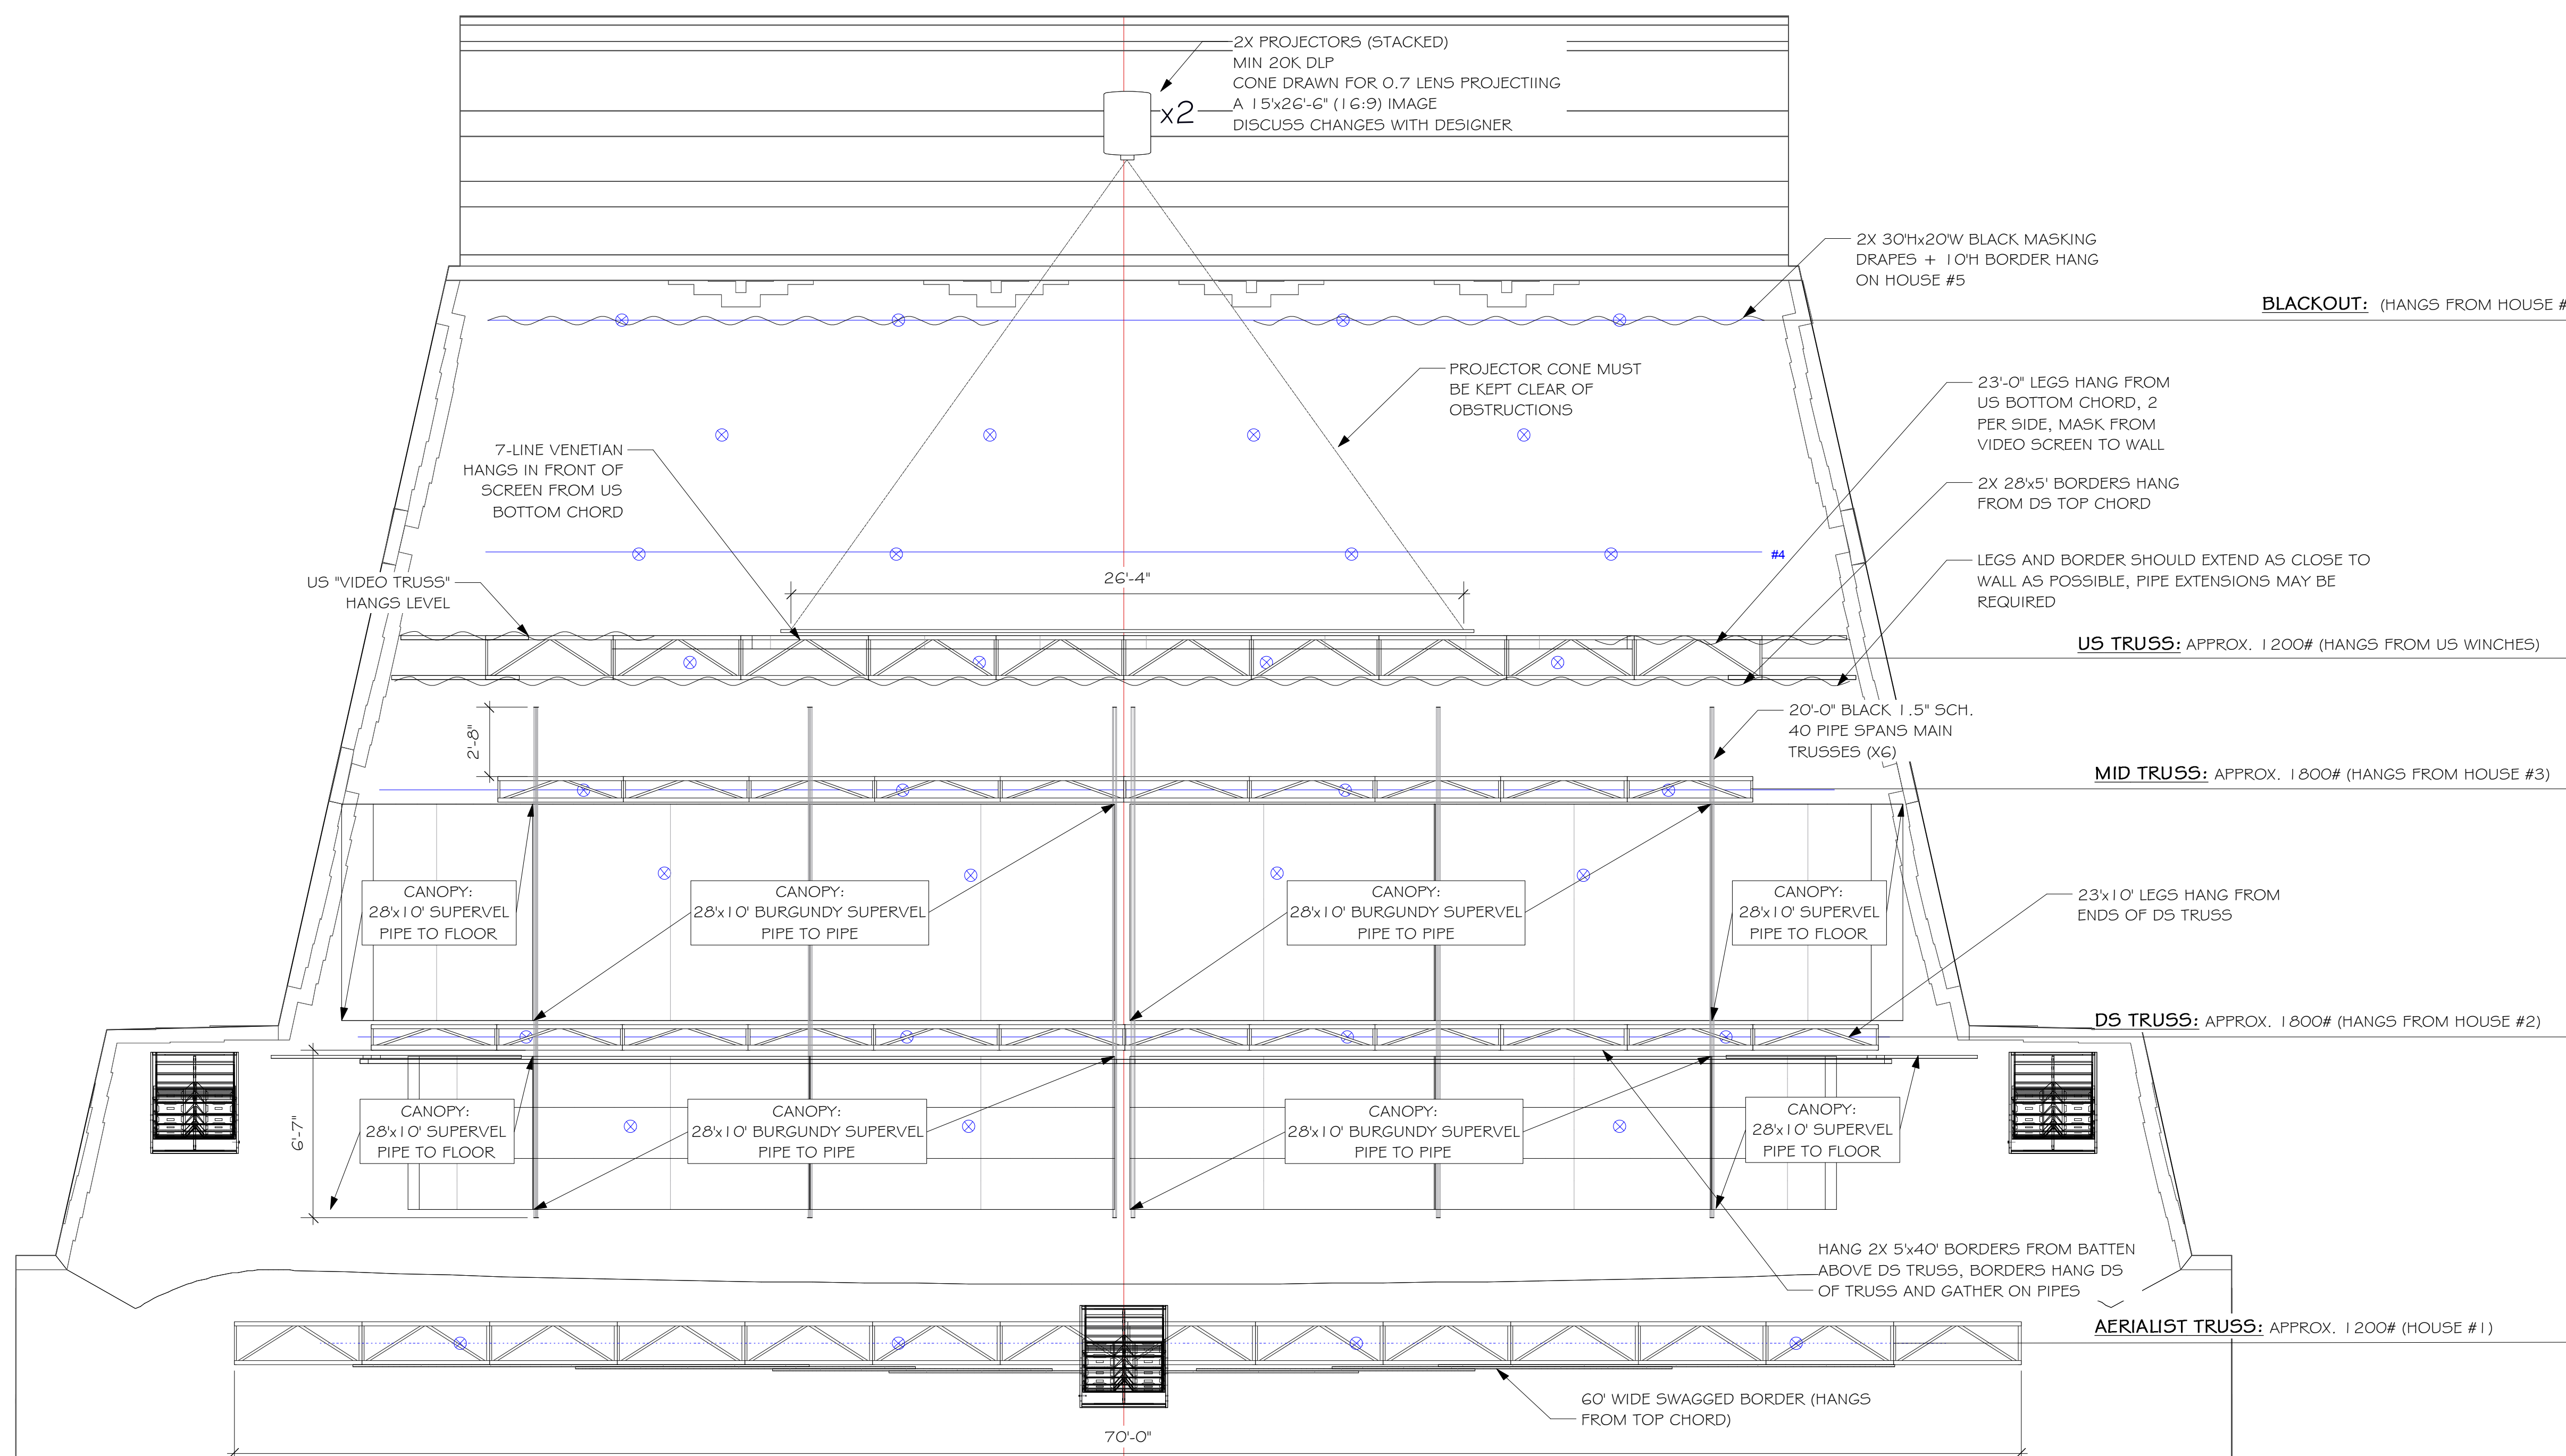

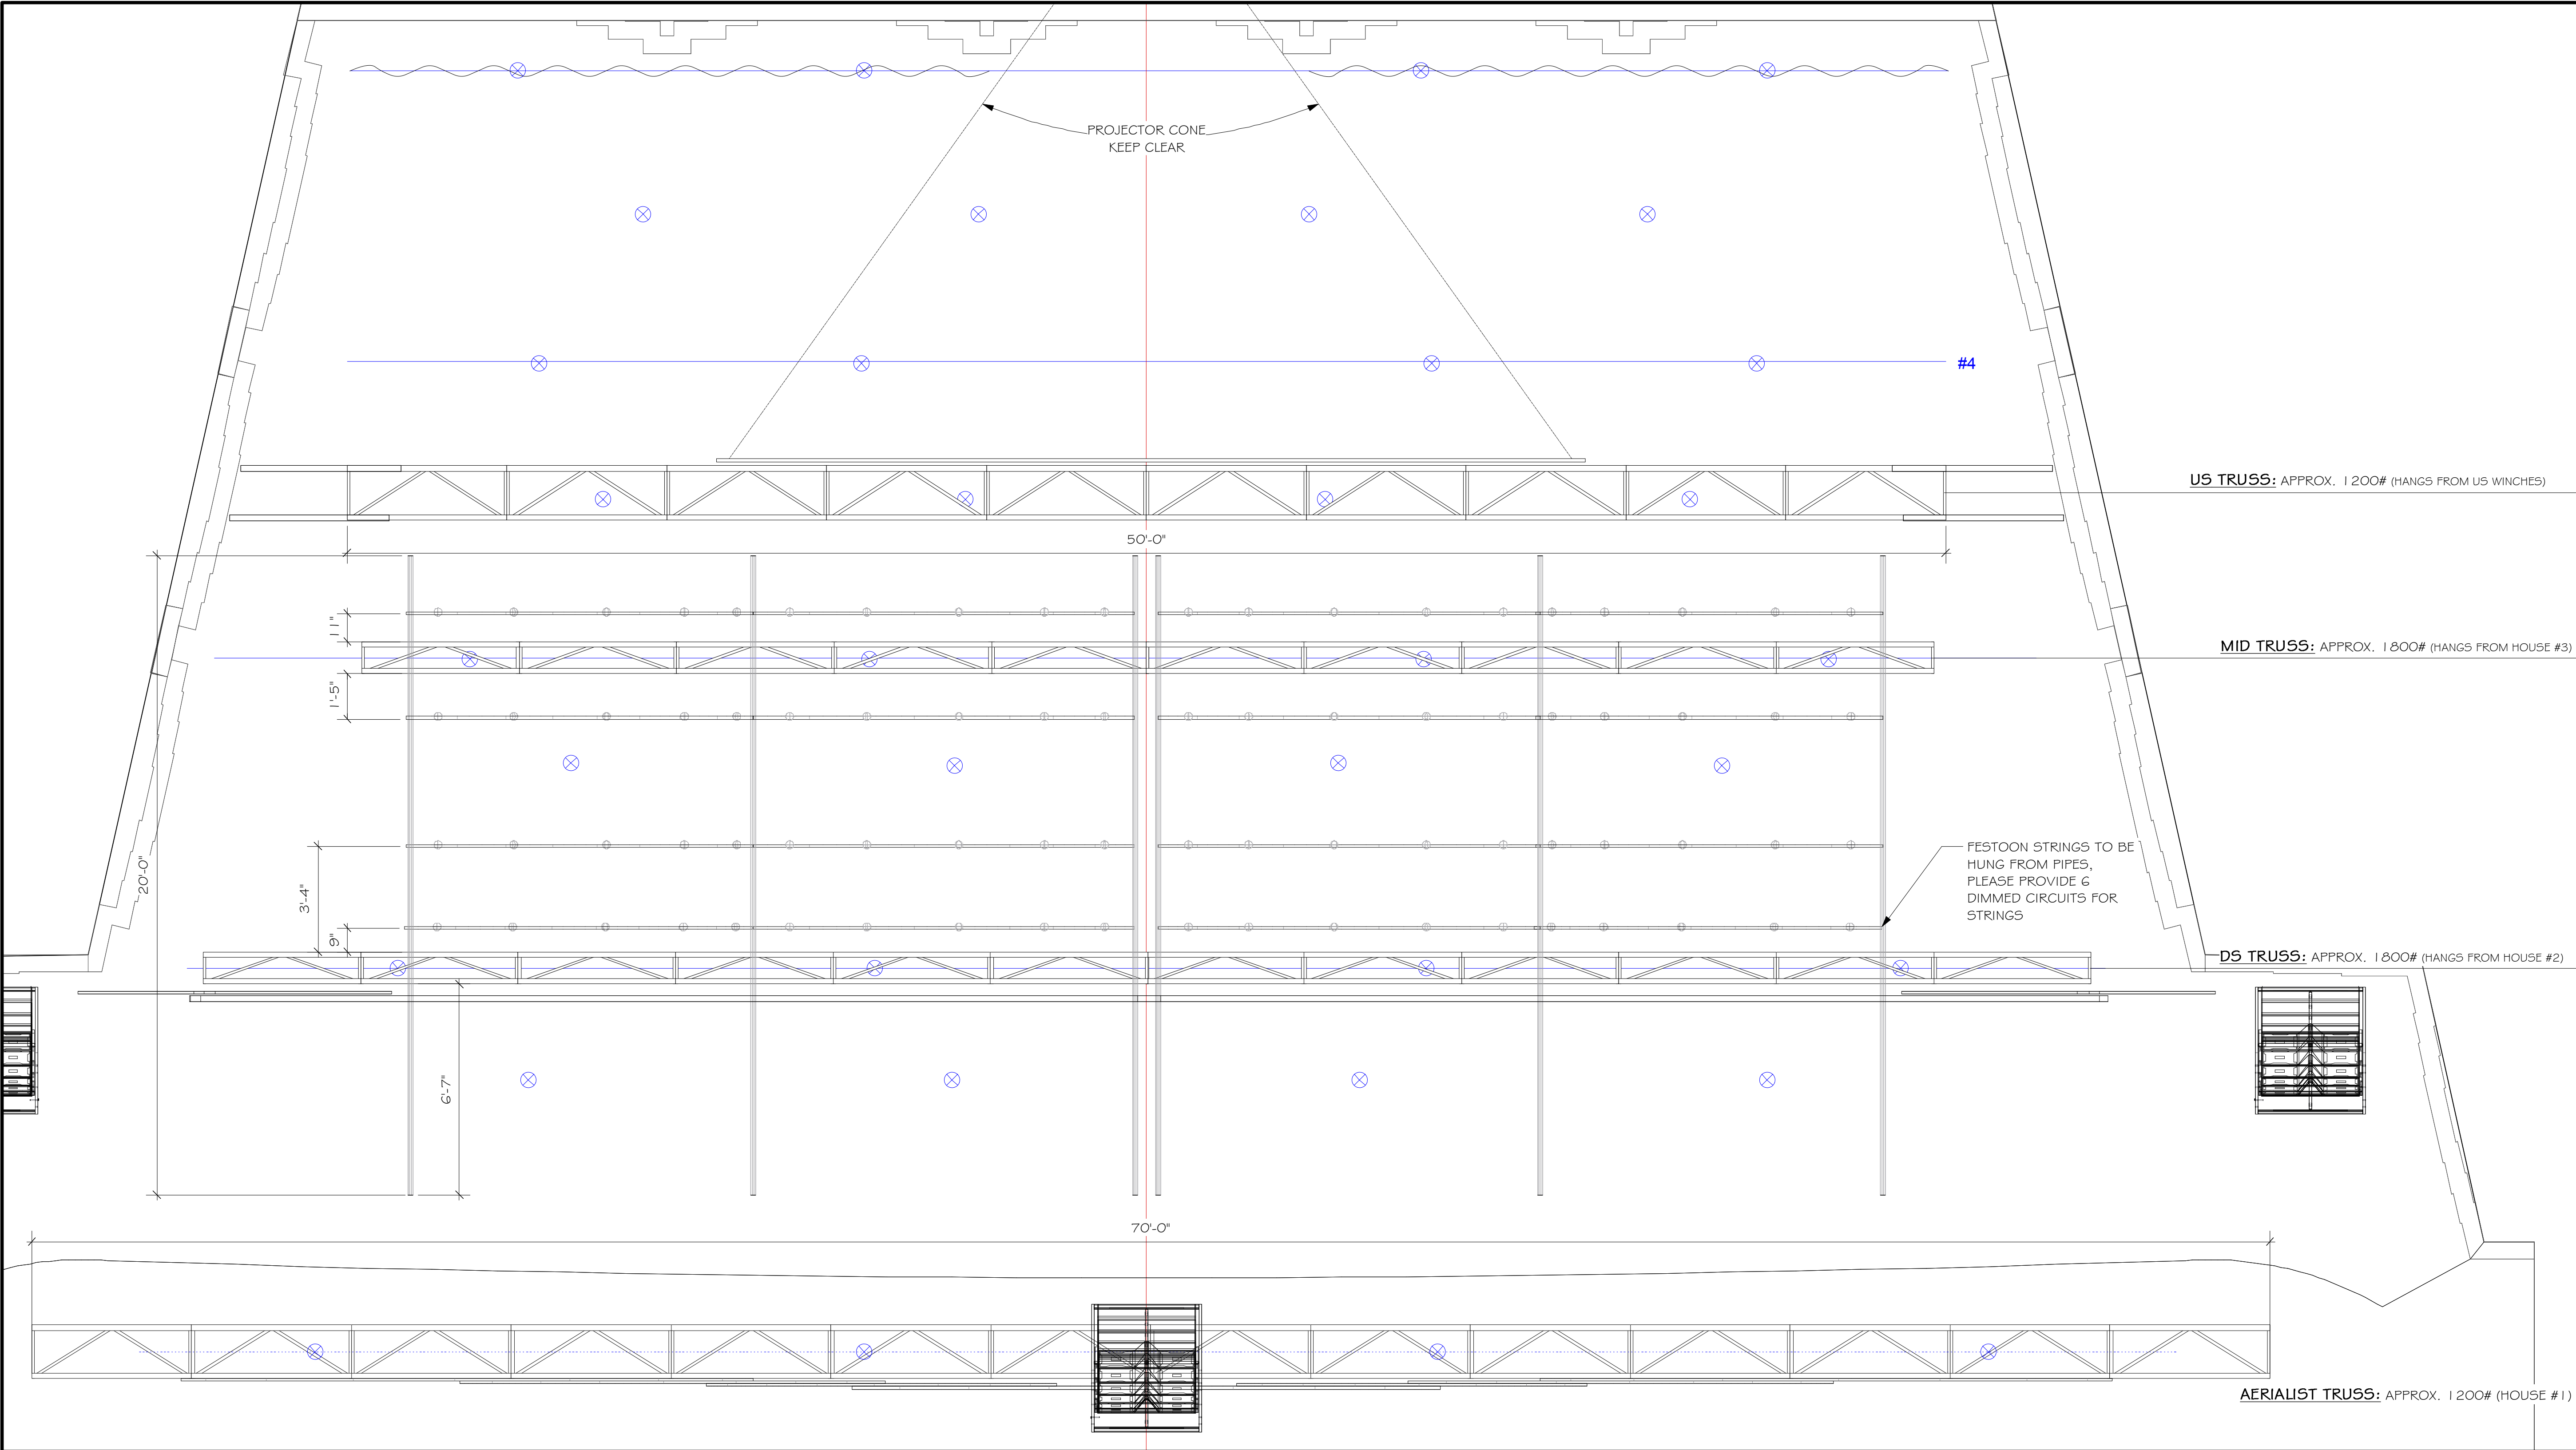

1 TRUSS AND FESTOON STRING PLOT
3/8" = 1' 0"

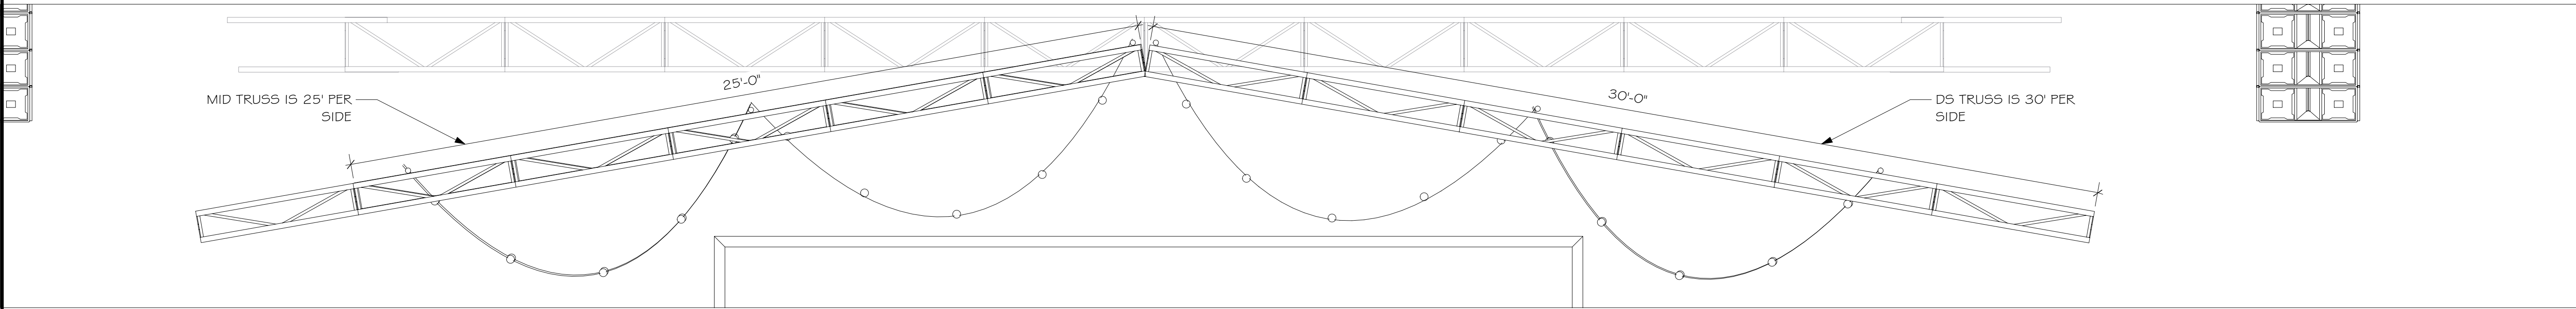

2 ANGLED TRUSS FRONT VIEW
3/8" = 1' 0"



e26 Design
c/o Marc Janowitz, LLC
181 N. 11th Street
Suite 403
Brooklyn, NY 11211

COPYRIGHT 2013 JANOWITZ
ALL RIGHTS RESERVED

NOTES:


1) WRITTEN DIMENSIONS AND NOTES TAKE PRIORITY OVER DRAWN ELEMENTS

2) APPROXIMATE POSITION WEIGHT CALCULATIONS ROUNDED UP

KEY

 HIGH END INTELLASPOT
WEIGHT: 115# (15'x21'x35.7')

 MARTIN MAC AURA
WEIGHT: 13# (12'x12'x14.2')

 SHORT STIRRUP (1.5'-3' TELESCOPING)
WEIGHT: 6.5#

12" BOX TRUSS
WEIGHT: 36# PER 5' SECTION

1.5" SCH. 40 STEEL PIPE
WEIGHT: 2.72# PER FOOT

SUPERVEL DRAPES
WEIGHT: APPROX 20# PER PANEL

THIS DRAWING REPRESENTS VISUAL CONCEPTS, CONSTRUCTION & MOUNTING SUGGESTIONS ONLY. IT DOES NOT REPLACE THE KNOWLEDGE AND ADVICE OF A QUALIFIED STRUCTURAL OR ELECTRICAL ENGINEER. THE DESIGNER IS UNQUALIFIED TO DETERMINE THE STRUCTURAL OR ELECTRICAL APPROPRIATENESS OF THIS DESIGN AND WILL NOT ASSUME RESPONSIBILITY FOR IMPROPER ENGINEERING OR USE.
ALL INFO SUBJECT TO CHANGE ON SHORT NOTICE



NEW ORLEANS BINGO! SHOW
AT THE KENNEDY CENTER APRIL 2013

LIGHTING/PRODUCTION DESIGN BY:
MARC JANOWITZ
marc@mjdlc.com


PRODUCTION COORDINATOR/STAGE MANAGER
SAMI SLOVY
sami@neworleansbingoshow.com

SCALE: AS NOTED
PRINT SIZE: ARCH D 36" X 24"

TRUSS AND FESTOON STRING PLOT


DRAFTED BY: Ben Price
Date: 3/28/13
Time: 6:14:46 PM
File name: bingo_set_23.25.vwx

PLATE: 3 OF: 5

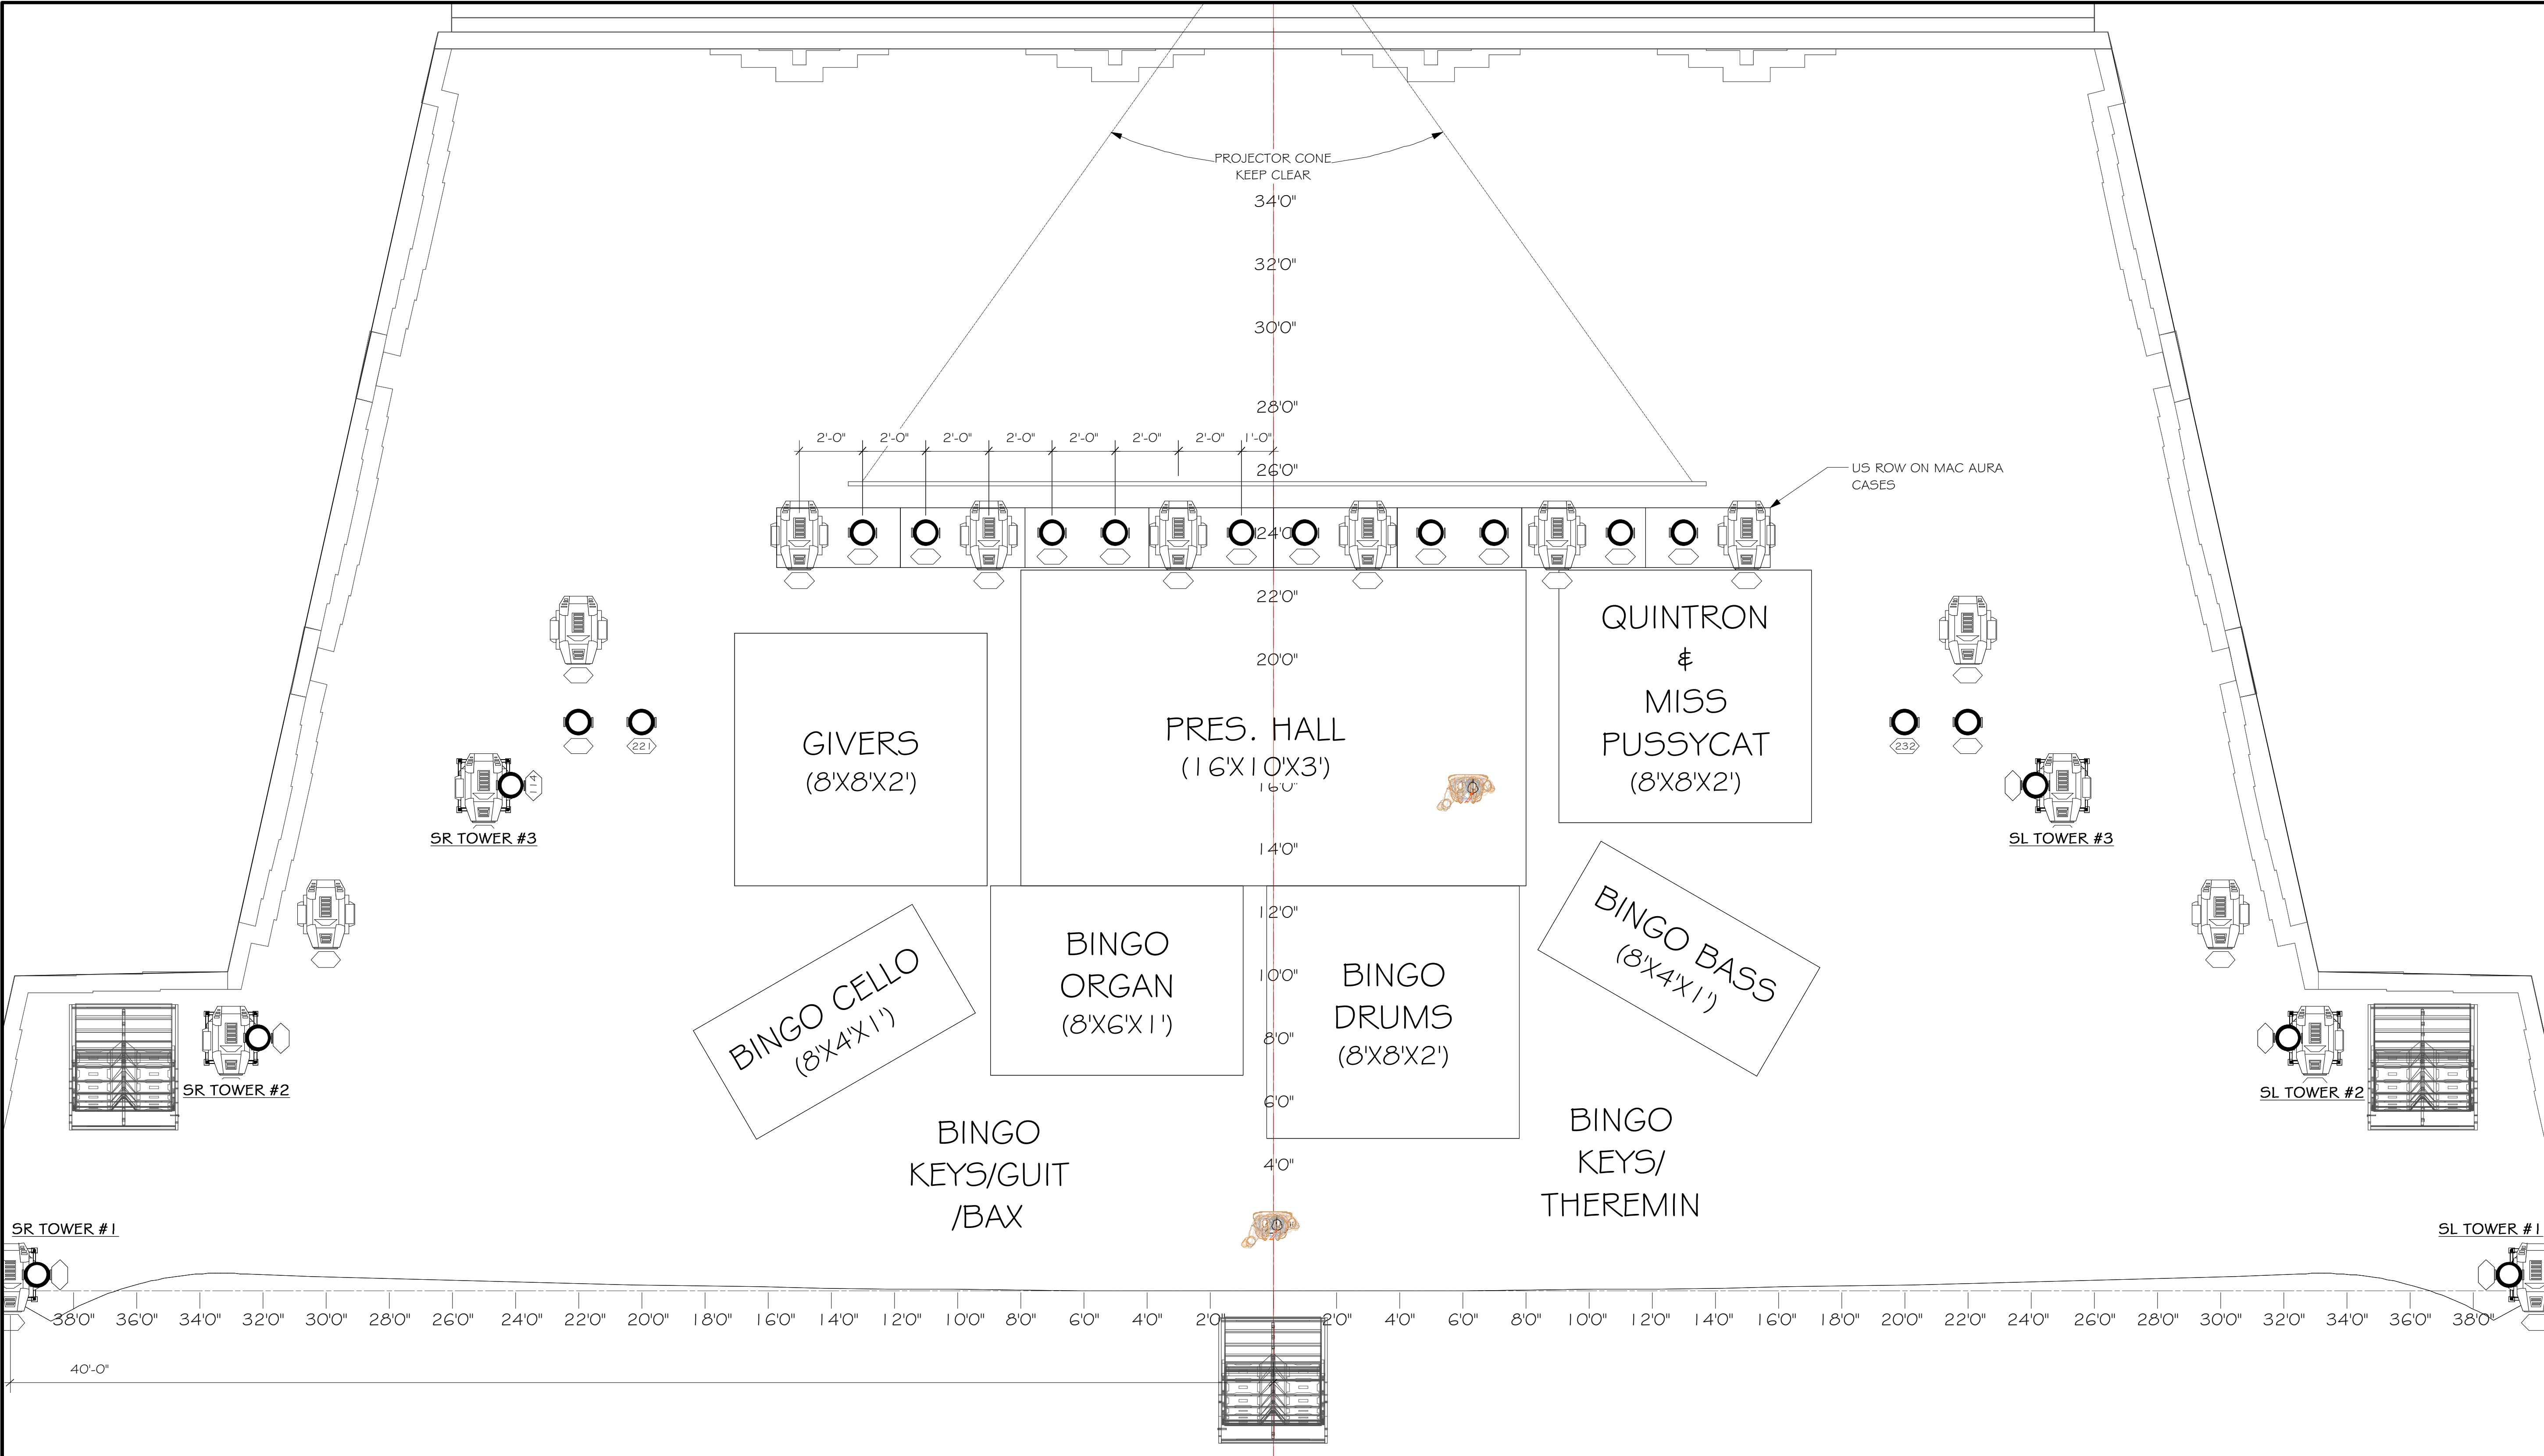

1 DECK FIXTURE PLOT
3/8" = 1'0"

2 TOWER FRONT VIEW
3/8" = 1'0"

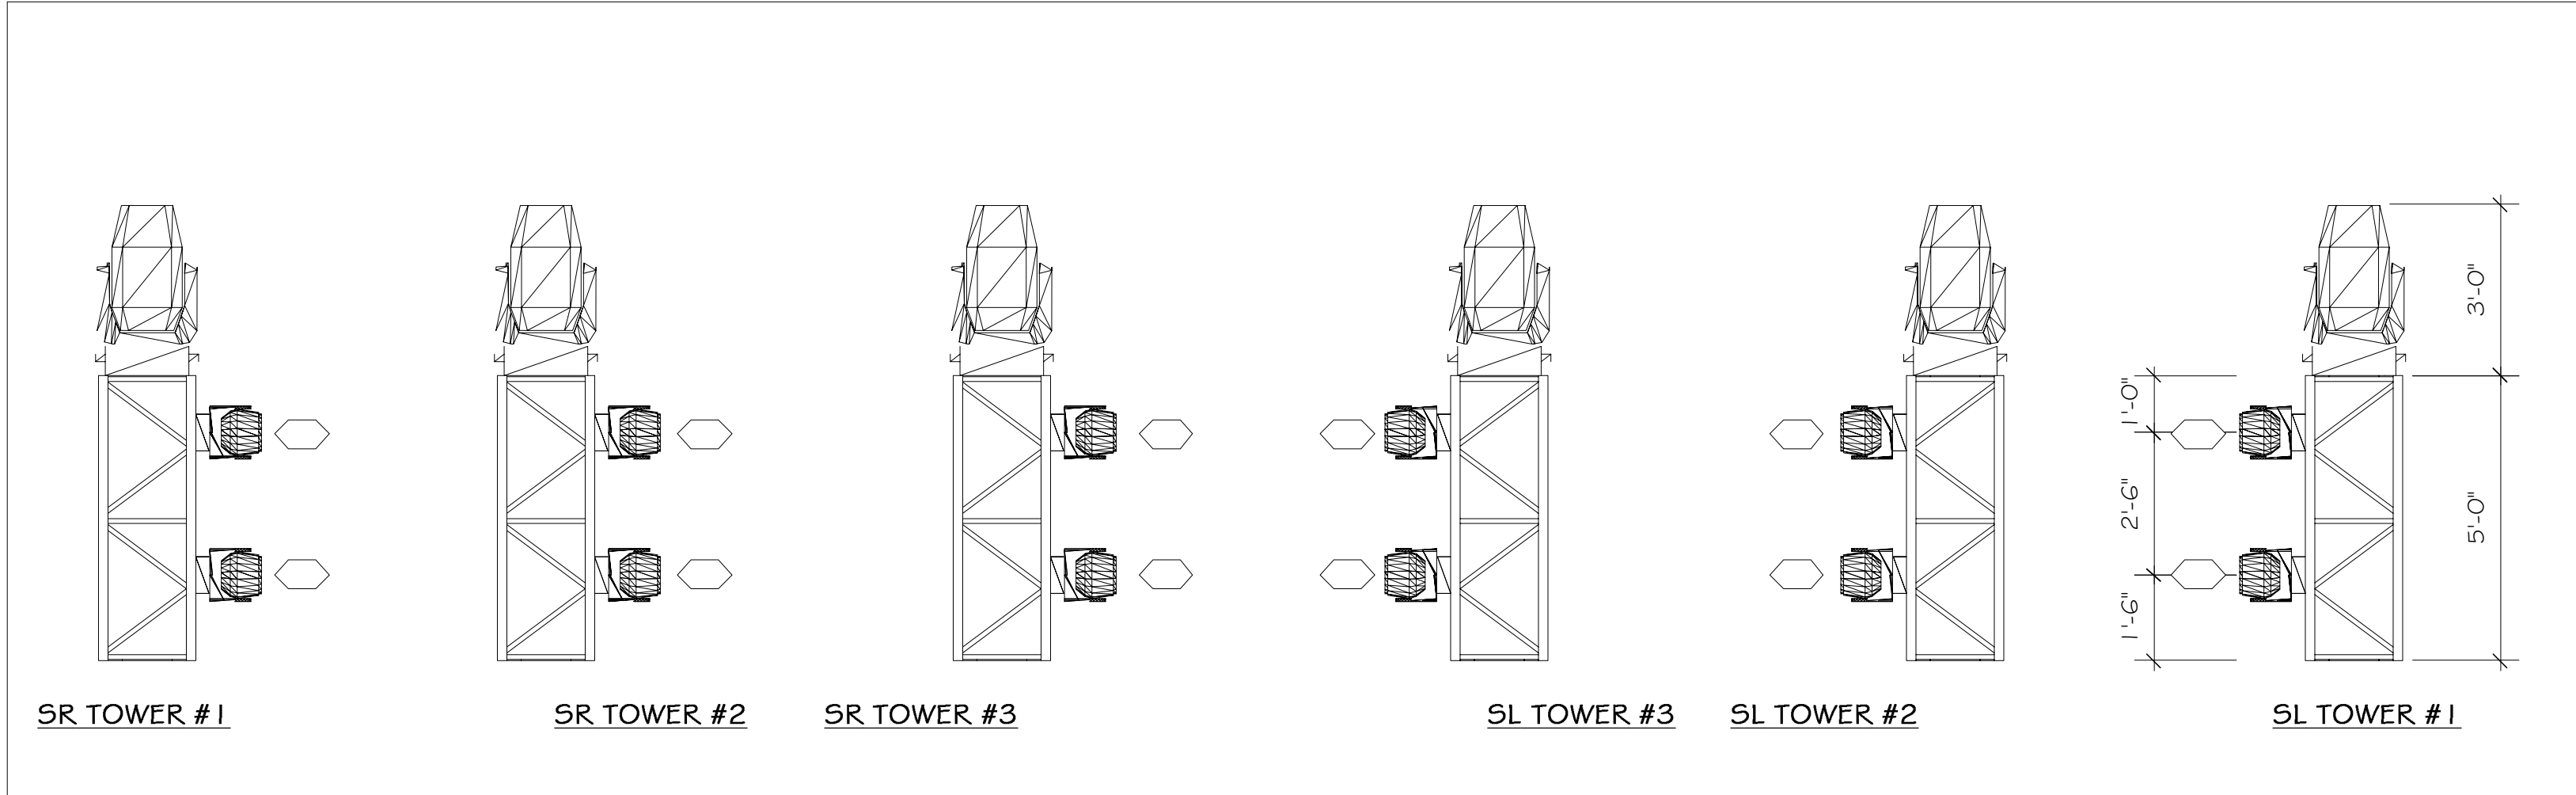

e26 Design
c/o Marc Janowitz, LLC
181 N. 11th Street
Suite 403
Brooklyn, NY 11211

COPYRIGHT 2013 JANOWITZ
ALL RIGHTS RESERVED

NOTES:
1) WRITTEN DIMENSIONS AND NOTES TAKE PRIORITY OVER DRAWN ELEMENTS

2) APPROXIMATE POSITION WEIGHT CALCULATIONS ROUNDED UP

- KEY
- HIGH END INTELLASPOT
WEIGHT: 115# (15'X21'X35.7')
 - MARTIN MAC AURA
WEIGHT: 13# (12'X12'X14.2')
 - SHORT STIRRUP (1.5'-3' TELESOPING)
WEIGHT: 6.5#
 - 12" BOX TRUSS
WEIGHT: 36# PER 5' SECTION
 - 1.5" SCH. 40 STEEL PIPE
WEIGHT: 2.72# PER FOOT
 - SUPERVEL DRAPES
WEIGHT: APPROX 20# PER PANEL

THIS DRAWING REPRESENTS VISUAL CONCEPTS, CONSTRUCTION & MOUNTING SUGGESTIONS ONLY. IT DOES NOT REPLACE THE KNOWLEDGE AND ADVICE OF A QUALIFIED STRUCTURAL OR ELECTRICAL ENGINEER. THE DESIGNER IS UNQUALIFIED TO DETERMINE THE STRUCTURAL OR ELECTRICAL APPROPRIATENESS OF THIS DESIGN AND WILL NOT ASSUME RESPONSIBILITY FOR IMPROPER ENGINEERING OR USE. ALL INFO SUBJECT TO CHANGE ON SHORT NOTICE



NEW ORLEANS BINGO! SHOW
AT THE KENNEDY CENTER APRIL 2013

LIGHTING/PRODUCTION DESIGN BY:
MARC JANOWITZ
marc@mjdlc.com

PRODUCTION COORDINATOR/STAGE MANAGER
SAMI SLOVY
sami@neworleansbingoshow.com

SCALE: AS NOTED
PRINT SIZE: ARCH D 36" X 24"

DECK LIGHTING PLOT

DRAFTED BY: Ben Price
Date: 3/28/13
Time: 6:14:46 PM
File name: bingo_set_23.25.vwx

PLATE: 4 OF 5




COPYRIGHT 2013 JANOWITZ
ALL RIGHTS RESERVED

NOTES:

1) WRITTEN DIMENSIONS AND NOTES TAKE PRIORITY OVER
DRAWN ELEMENTS

2) APPROXIMATE POSITION WEIGHT CALCULATIONS ROUNDED UP

KEY

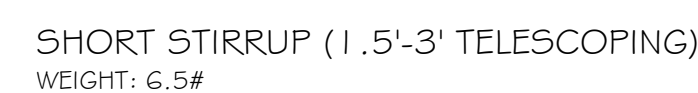

12" BOX TRUSS
WEIGHT: 36# PER 5' SECTION

1.5" SCH. 40 STEEL PIPE
WEIGHT: 2.72# PER FOOT

SUPERVEL DRAPES
WEIGHT: APPROX 20# PER PANEL

THIS DRAWING REPRESENTS VISUAL CONCEPTS, CONSTRUCTION & MOUNTING SUGGESTIONS ONLY. IT DOES NOT REPLACE THE KNOWLEDGE AND ADVICE OF A QUALIFIED STRUCTURAL OR ELECTRICAL ENGINEER. THE DESIGNER IS UNQUALIFIED TO DETERMINE THE STRUCTURAL OR ELECTRICAL APPROPRIATENESS OF THIS DESIGN AND WILL NOT ASSUME RESPONSIBILITY FOR IMPROPER ENGINEERING OR USE.

ALL INFO SUBJECT TO CHANGE ON SHORT NOTICE



LIGHTING/PRODUCTION DESIGN BY:
MARC JANOWITZ
marc@mjdllc.com

PRODUCTION COORDINATOR/STAGE MANAGER
SAMI SLOVY
sami@neworleansbingoshow.com

SCALE: AS NOTED
PRINT SIZE: ARCH D 36" X 24"

SECTION

DRAFTED BY: Ben Price
Date: 3/28/13
Time: 6:14:46 PM
File name: bingo set

PLATE: 5 OF: 5

