




XT-1 12

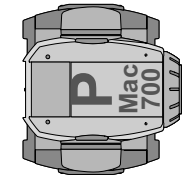


Martin Mac 700 Profile 12

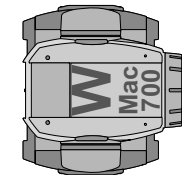


Martin Mac 700 Wash 11

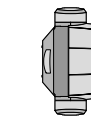


Mac Aura 16

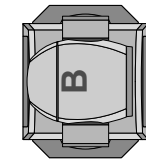

Sharpy 8

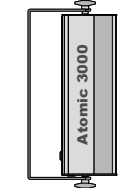

Martin Atomic Strobe 3000 6

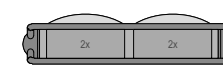

Thomas 4-lite Mole 8

1 RIGGING NOTES

All Points TBD

General Notes

1. THIS DRAWING REPRESENTS VISUAL CONCEPTS AND CONSTRUCTION SUGGESTIONS ONLY. THE DESIGNER IS NOT QUALIFIED TO DETERMINE THE STRUCTURAL APPROPRIATENESS OF THIS DESIGN AND WILL NOT ASSUME RESPONSIBILITY FOR IMPROPER ENGINEERING, CONSTRUCTION, OR HANDLING. ALL MATERIALS, FINISHES, AND CONSTRUCTION MUST COMPLY WITH THE MOST STRINGENT FIRE AND SAFETY CODES AS APPLICABLE.

Production Title
**OUTLAW FEST 2016
MAIN STAGE LIGHTING**
Toecutter@PinPointLighting.com

Drawing Title
LIGHTING TOP VIEW
Crew Chief: Toecutter 610-357-3081
Techs: Zac Coren, Ryan Morris

Designer
Jason "Toecutter" Olson

Director
John Duncan Jr.

Drawn By
Toecutter

Scale
Not to Scale ArchD

Venue
Montage Mountain


Date
9/18/2016

CAD File Name
OUTLAW FEST 2016 REV1.vwx

EINS

of








FÜNF

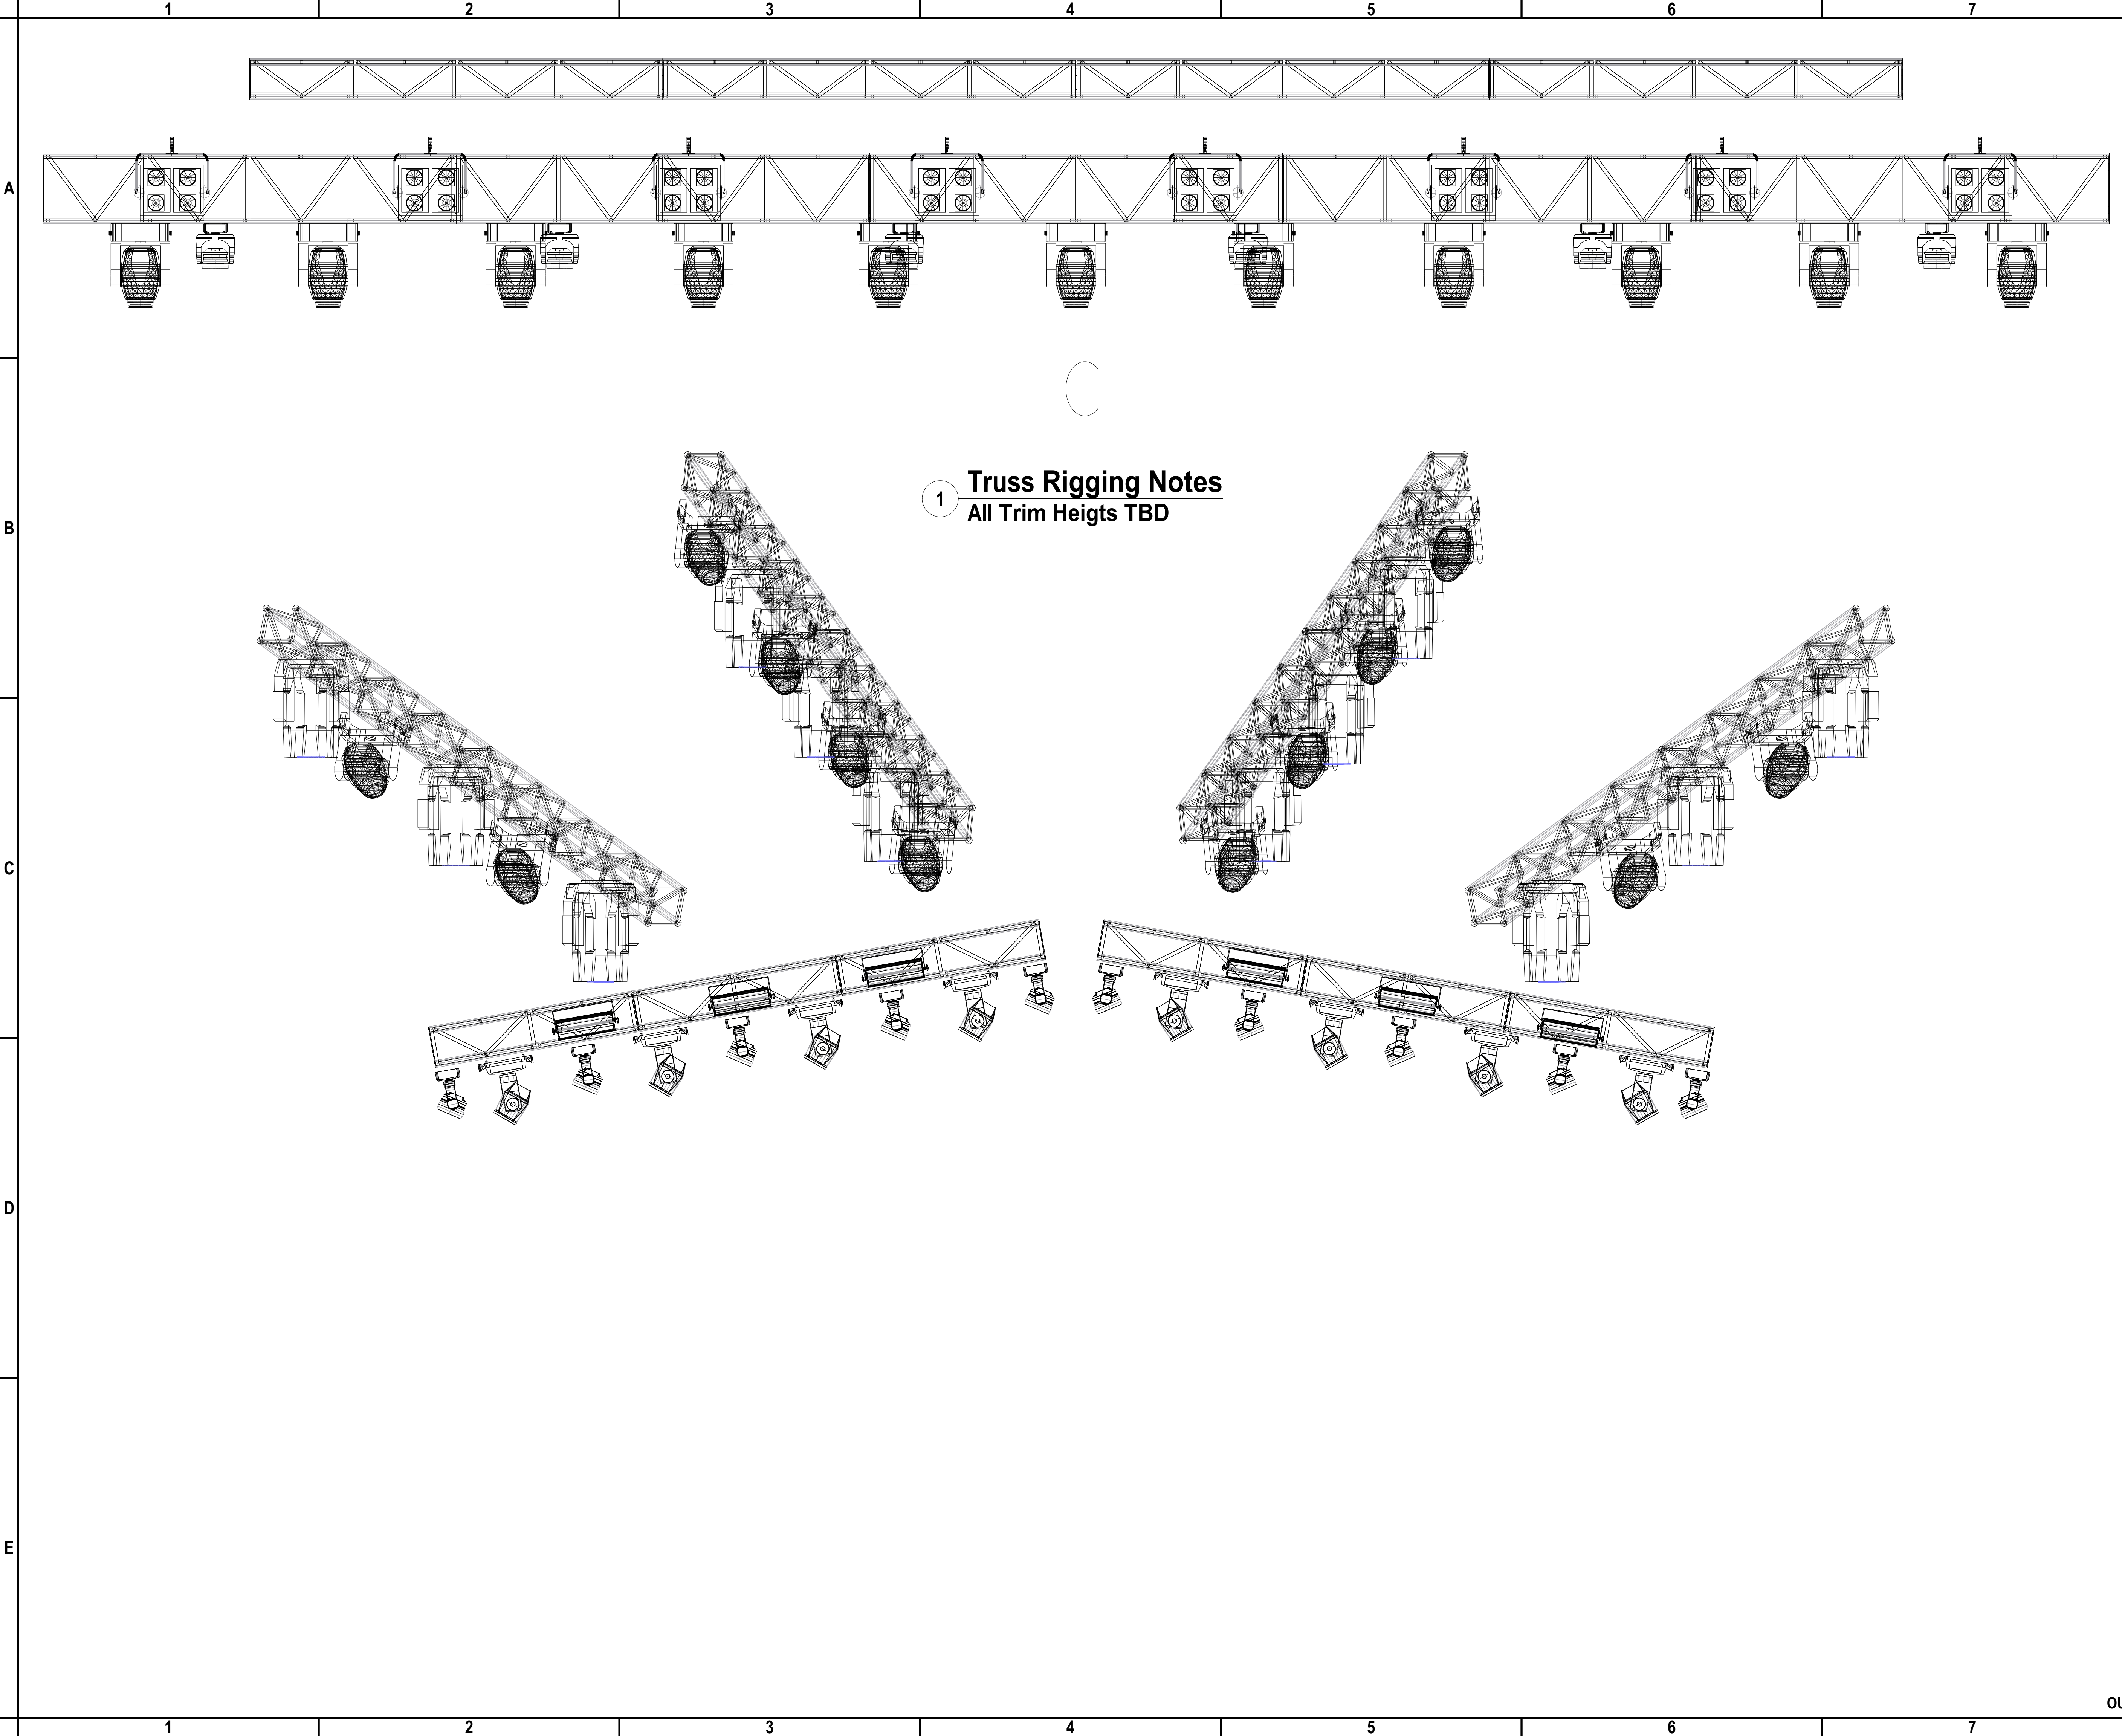

1 Truss Rigging Notes
All Trim Heights TBD



General Notes
1. THIS DRAWING REPRESENTS VISUAL CONCEPTS AND CONSTRUCTION SUGGESTIONS ONLY. THE DESIGNER IS NOT QUALIFIED TO DETERMINE THE STRUCTURAL APPROPRIATENESS OF THIS DESIGN AND WILL NOT ASSUME RESPONSIBILITY FOR IMPROPER ENGINEERING, CONSTRUCTION, OR HANDLING. ALL MATERIALS, FINISHES, AND CONSTRUCTION MUST COMPLY WITH THE MOST STRINGENT FIRE AND SAFETY CODES AS APPLICABLE.

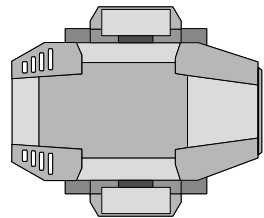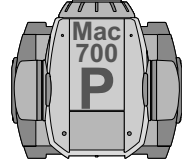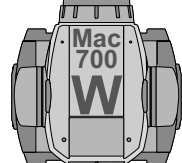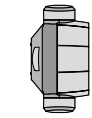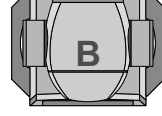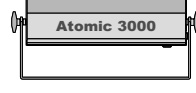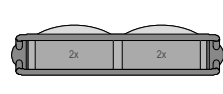	XT-1	12
	Martin Mac 700 Profile	12
	Martin Mac 700 Wash	11
	Mac Aura	16
	Sharpie	8
	Martin Atomic Strobe 3000	6
	Thomas 4-lite Mole	8

Production Title OUTLAW FEST 2016 MAIN STAGE LIGHTING Toecutter@PinPointLighting.com	
Drawing Title LIGHTING FRONT VIEW Crew Chief: Toecutter 610-357-3081 Techs: Ryan Morris, Zac Coren	
Designer Jason "Toecutter" Olson	Director John Duncan Jr.
Drawn By Toecutter	Scale Not to scale Arch D
Venue Montage Mountain	Drawing No. ZWEI of FÜNF
Date 9/18/2016	
CAD File Name OUTLAW FEST 2016 REV1.vwx	