

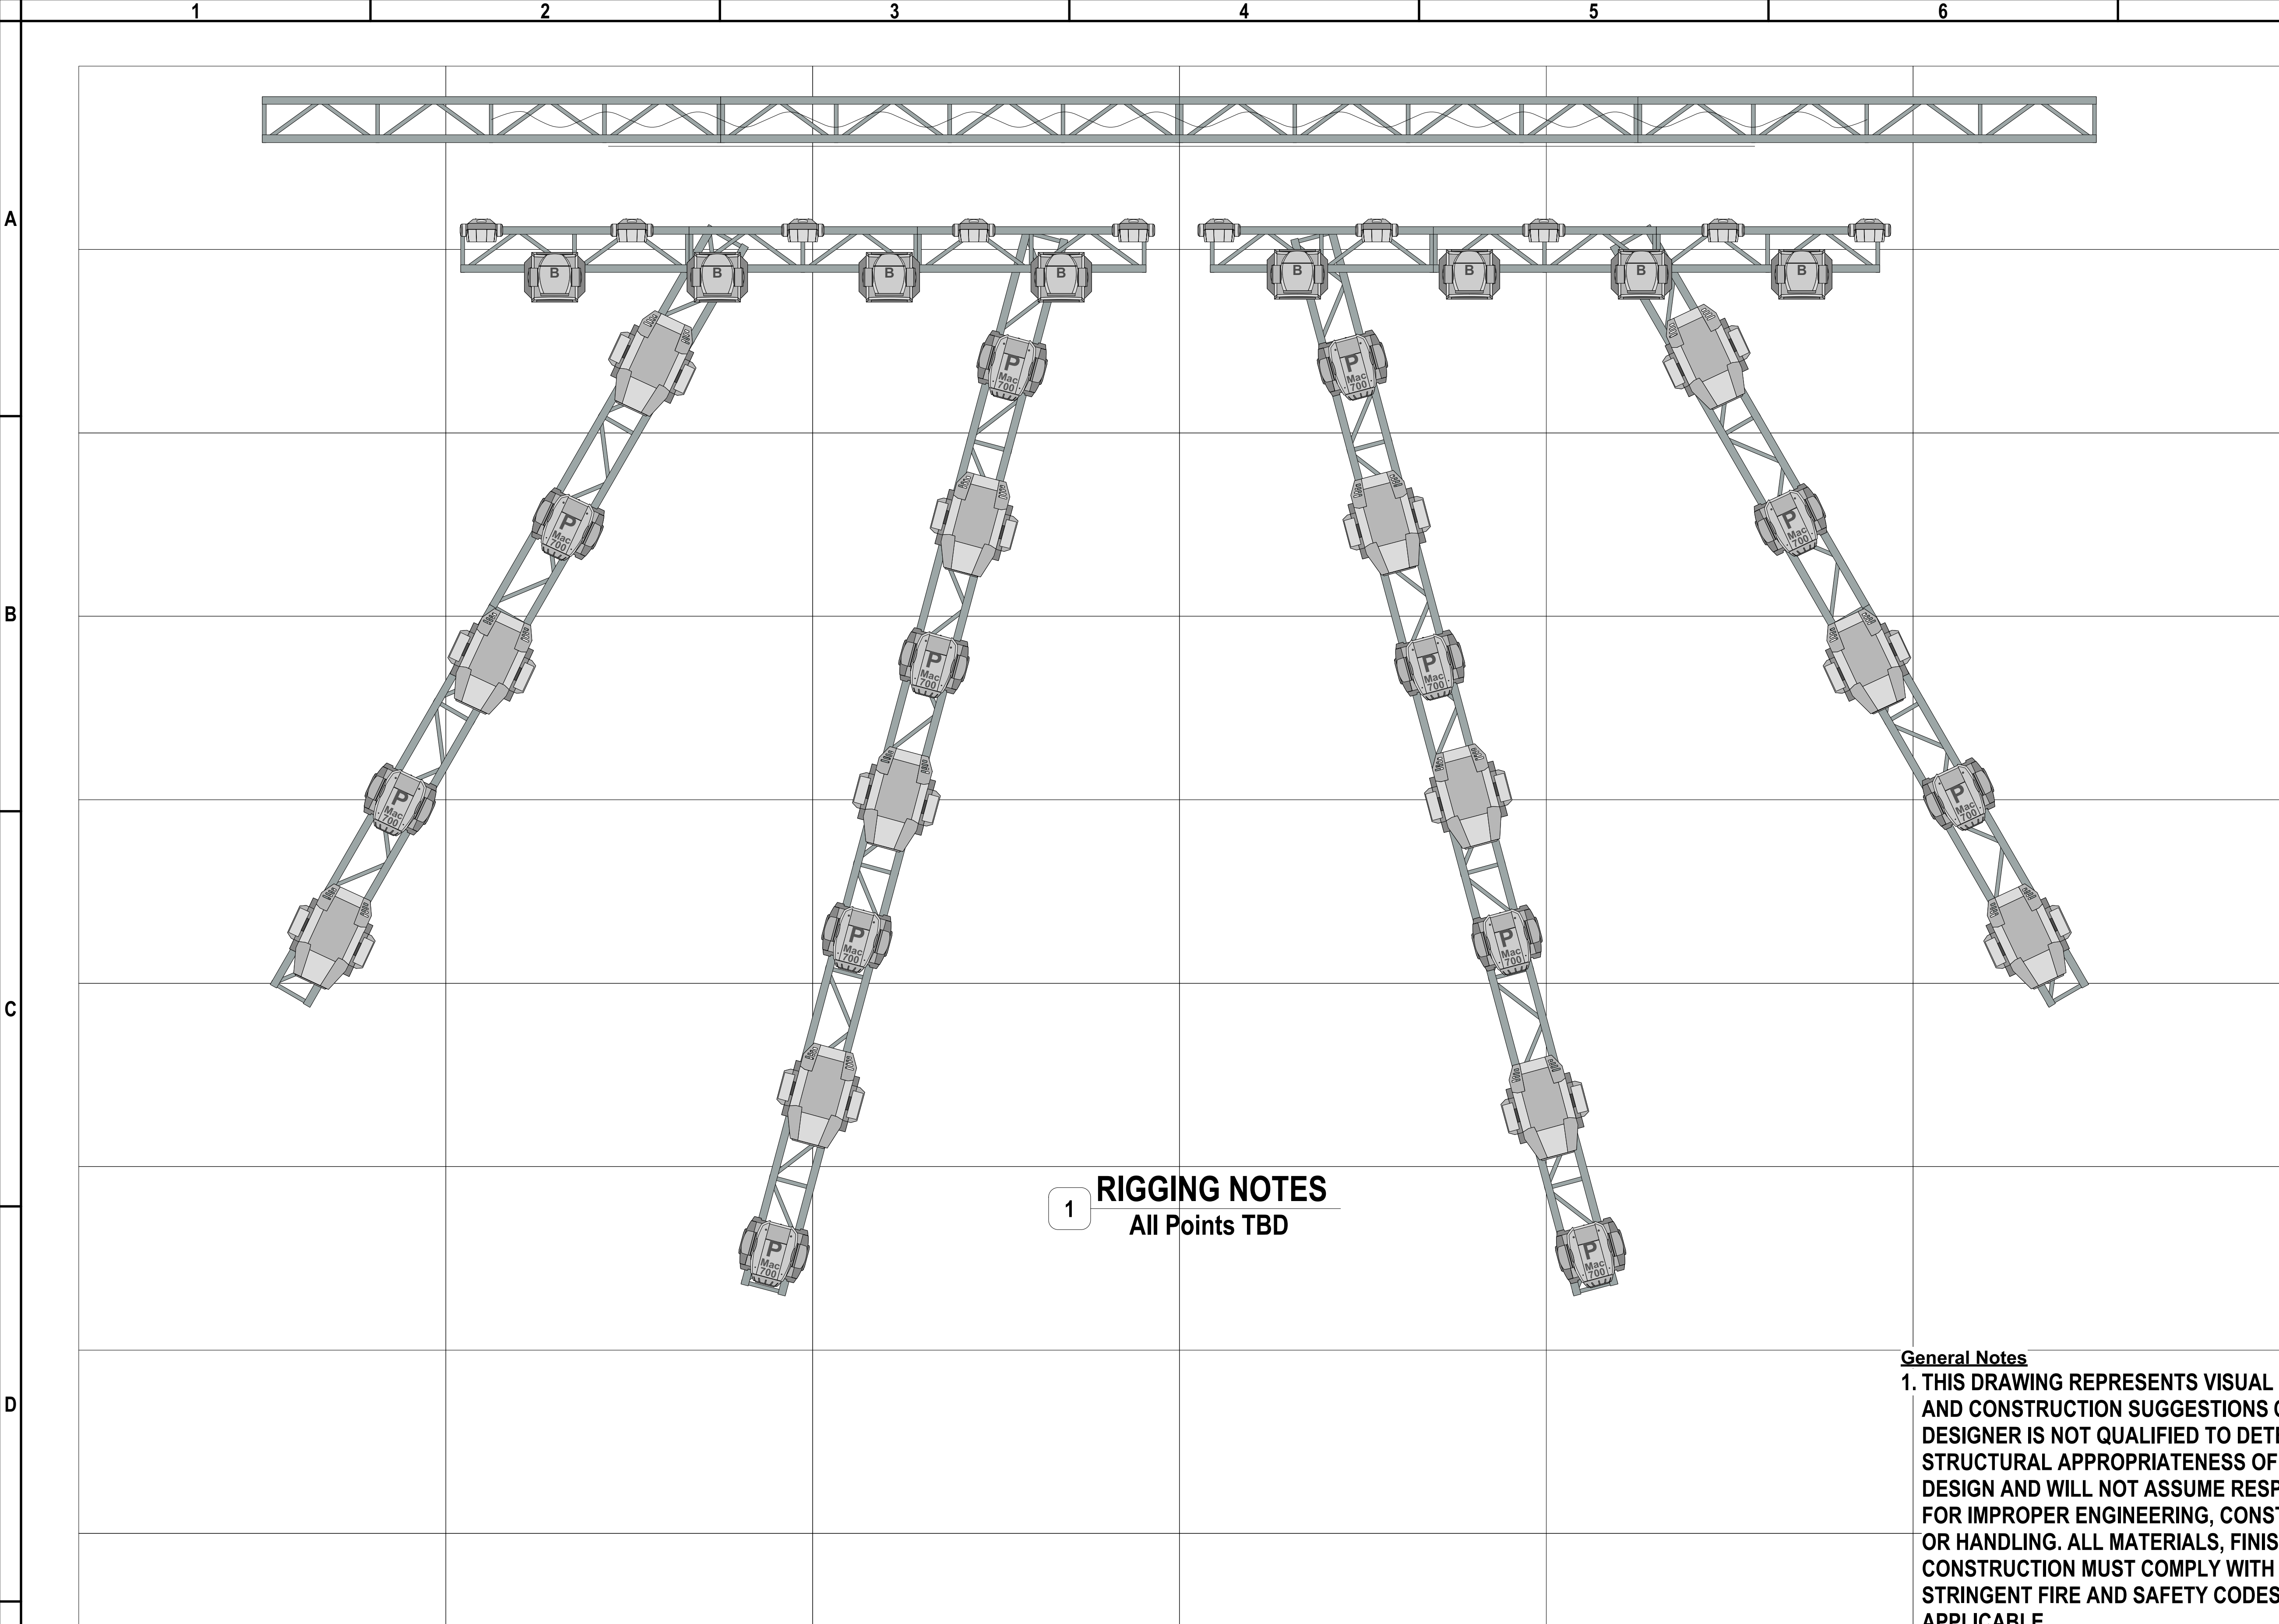


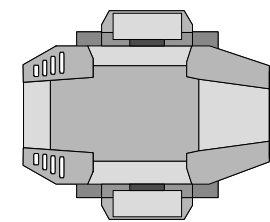


1 **RIGGING NOTES**
All Points TBD


General Notes
1. THIS DRAWING REPRESENTS VISUAL CONCEPTS AND CONSTRUCTION SUGGESTIONS ONLY. THE DESIGNER IS NOT QUALIFIED TO DETERMINE THE STRUCTURAL APPROPRIATENESS OF THIS DESIGN AND WILL NOT ASSUME RESPONSIBILITY FOR IMPROPER ENGINEERING, CONSTRUCTION, OR HANDLING. ALL MATERIALS, FINISHES, AND CONSTRUCTION MUST COMPLY WITH THE MOST STRINGENT FIRE AND SAFETY CODES AS APPLICABLE.

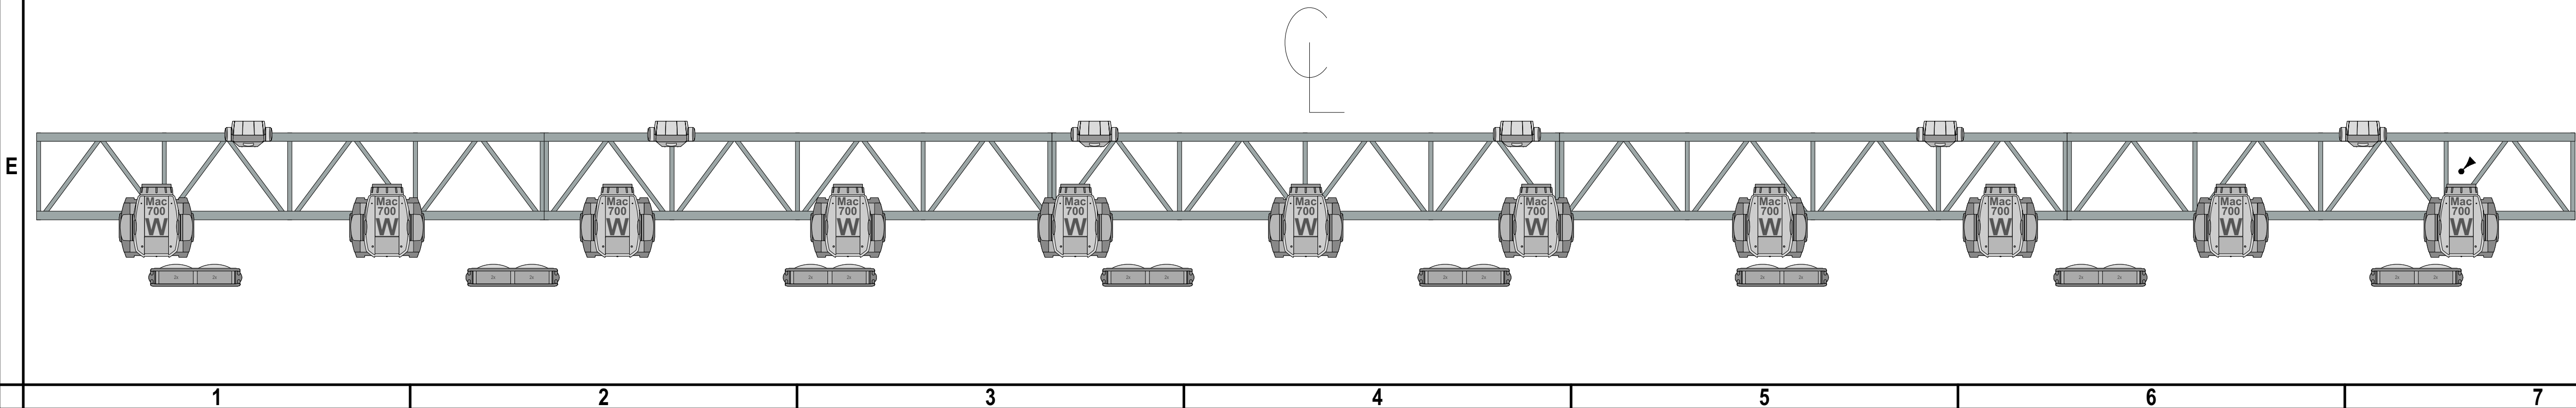


Intellaspot XT-1 12

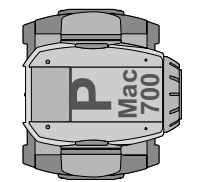


Mac 700 Profile 12

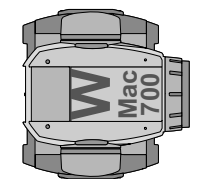

Mac 700 Wash 11

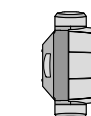

Mac Aura 16

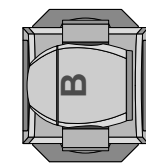

Sharpy 8



4 Lite Spot Bank 8

Production Title
OUTLAW FEST 2016
MAIN STAGE LIGHTING
Toecutter@PinPointLighting.com

Drawing Title
LIGHTING PALM TOP VIEW
Crew Chief: Toecutter 610-357-3081
Techs: Zac Coren, Ryan Morris

Designer
Jason "Toecutter" Olson

Director
John Duncan Jr.

Drawn By
Toecutter

Scale
Not to Scale ArchD

Venue
Montage Mountain

Date
9/18/2016


CAD File Name
OUTLAW FEST 2016 REV3.vwx

Drawing No.

DUA

of

WALU

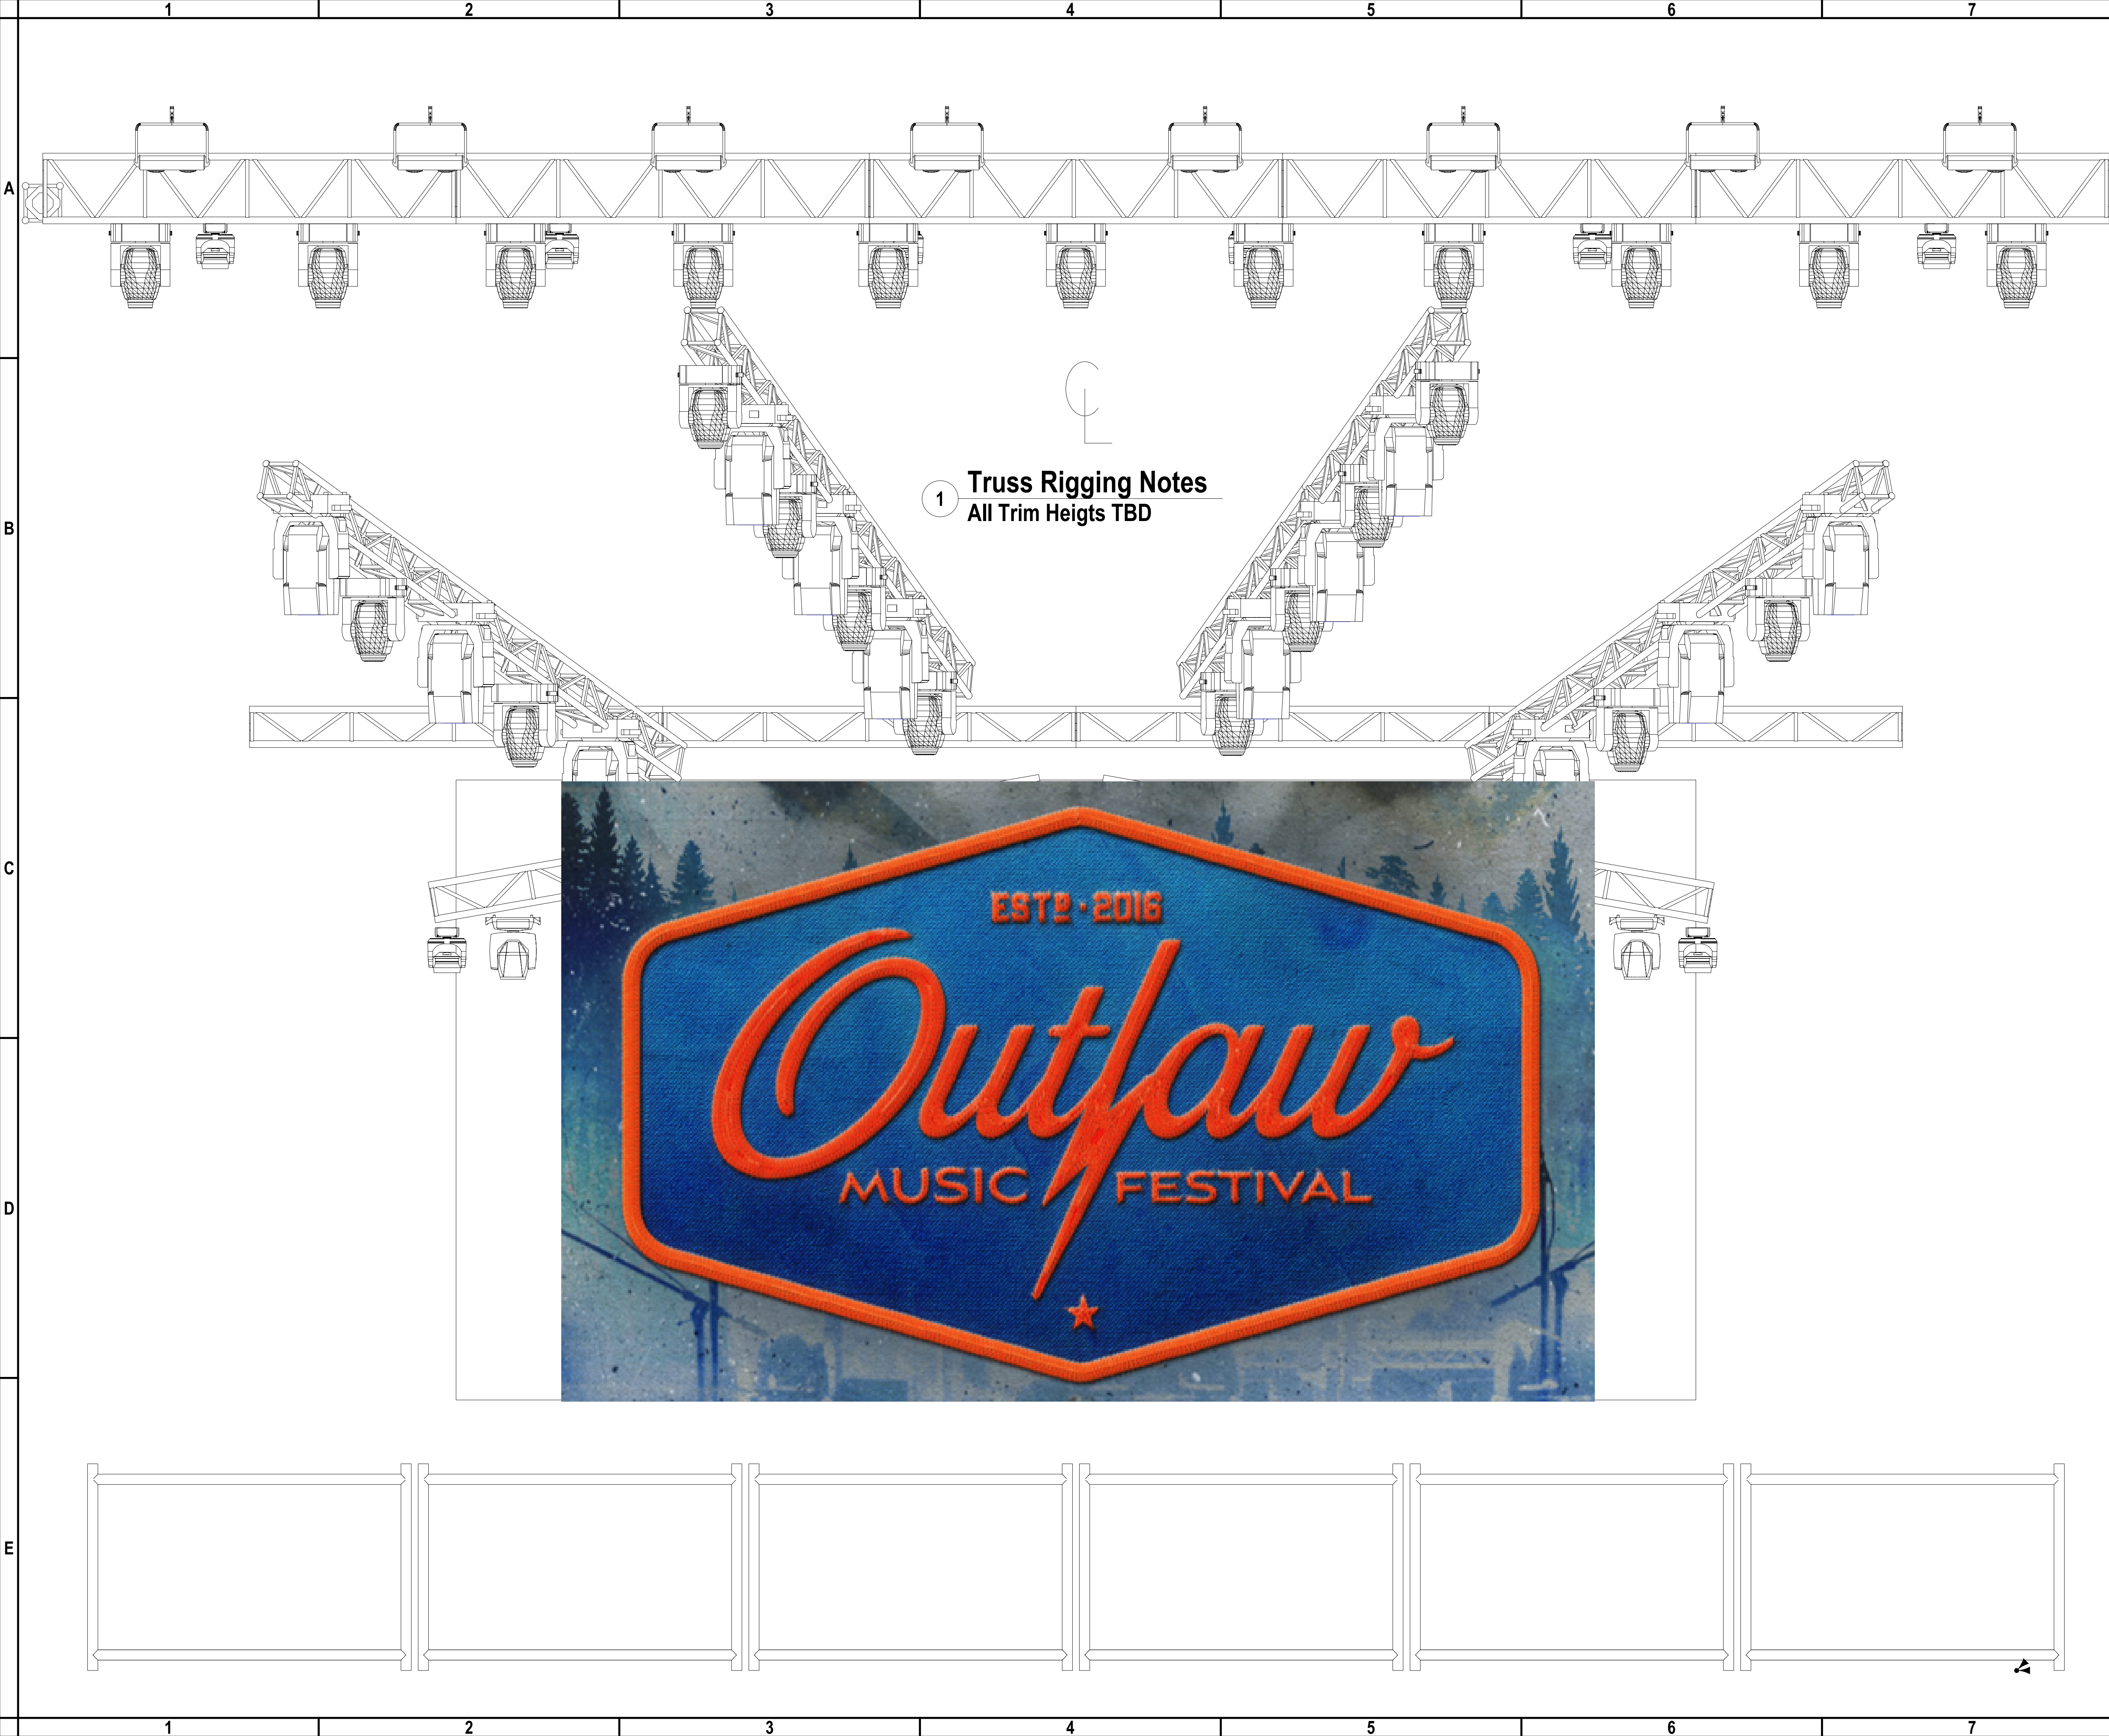


1 Truss Rigging Notes
All Trim Heights TBD




General Notes

1. THIS DRAWING REPRESENTS VISUAL CONCEPTS AND CONSTRUCTION SUGGESTIONS ONLY. THE DESIGNER IS NOT QUALIFIED TO DETERMINE THE STRUCTURAL APPROPRIATENESS OF THIS DESIGN AND WILL NOT ASSUME RESPONSIBILITY FOR IMPROPER ENGINEERING, CONSTRUCTION, OR HANDLING. ALL MATERIALS, FINISHES, AND CONSTRUCTION MUST COMPLY WITH THE MOST STRINGENT FIRE AND SAFETY CODES AS APPLICABLE.

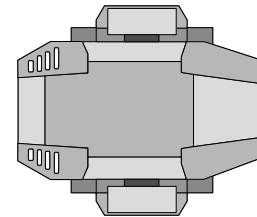


Intellaspot XT-1

12

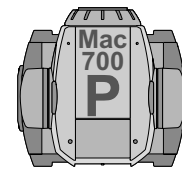


Mac 700 Profile

12

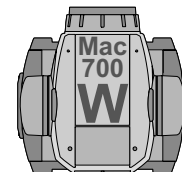


Mac 700 Wash

11

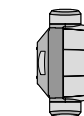


Mac Aura

16

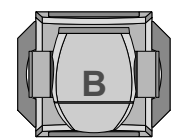

Sharpy

8

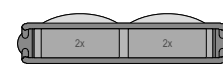

4 Lite Spot Bank

8

Production Title
**OUTLAW FEST 2016
MAIN STAGE LIGHTING
Toecutter@PinPointLighting.com**

Drawing Title
**LIGHTING FRONT VIEW
Crew Chief: Toecutter 610-357-3081
Techs: Ryan Morris, Zac Coren**

Designer
Jason "Toecutter" Olson

Director
John Duncan Jr.

Drawn By
Toecutter


Scale
Not to scale Arch D

Venue
Montage Mountain

Date
9/18/2016

CAD File Name
OUTLAW FEST 2016 REV3.vwx




Drawing No.
RUA
of
WALU

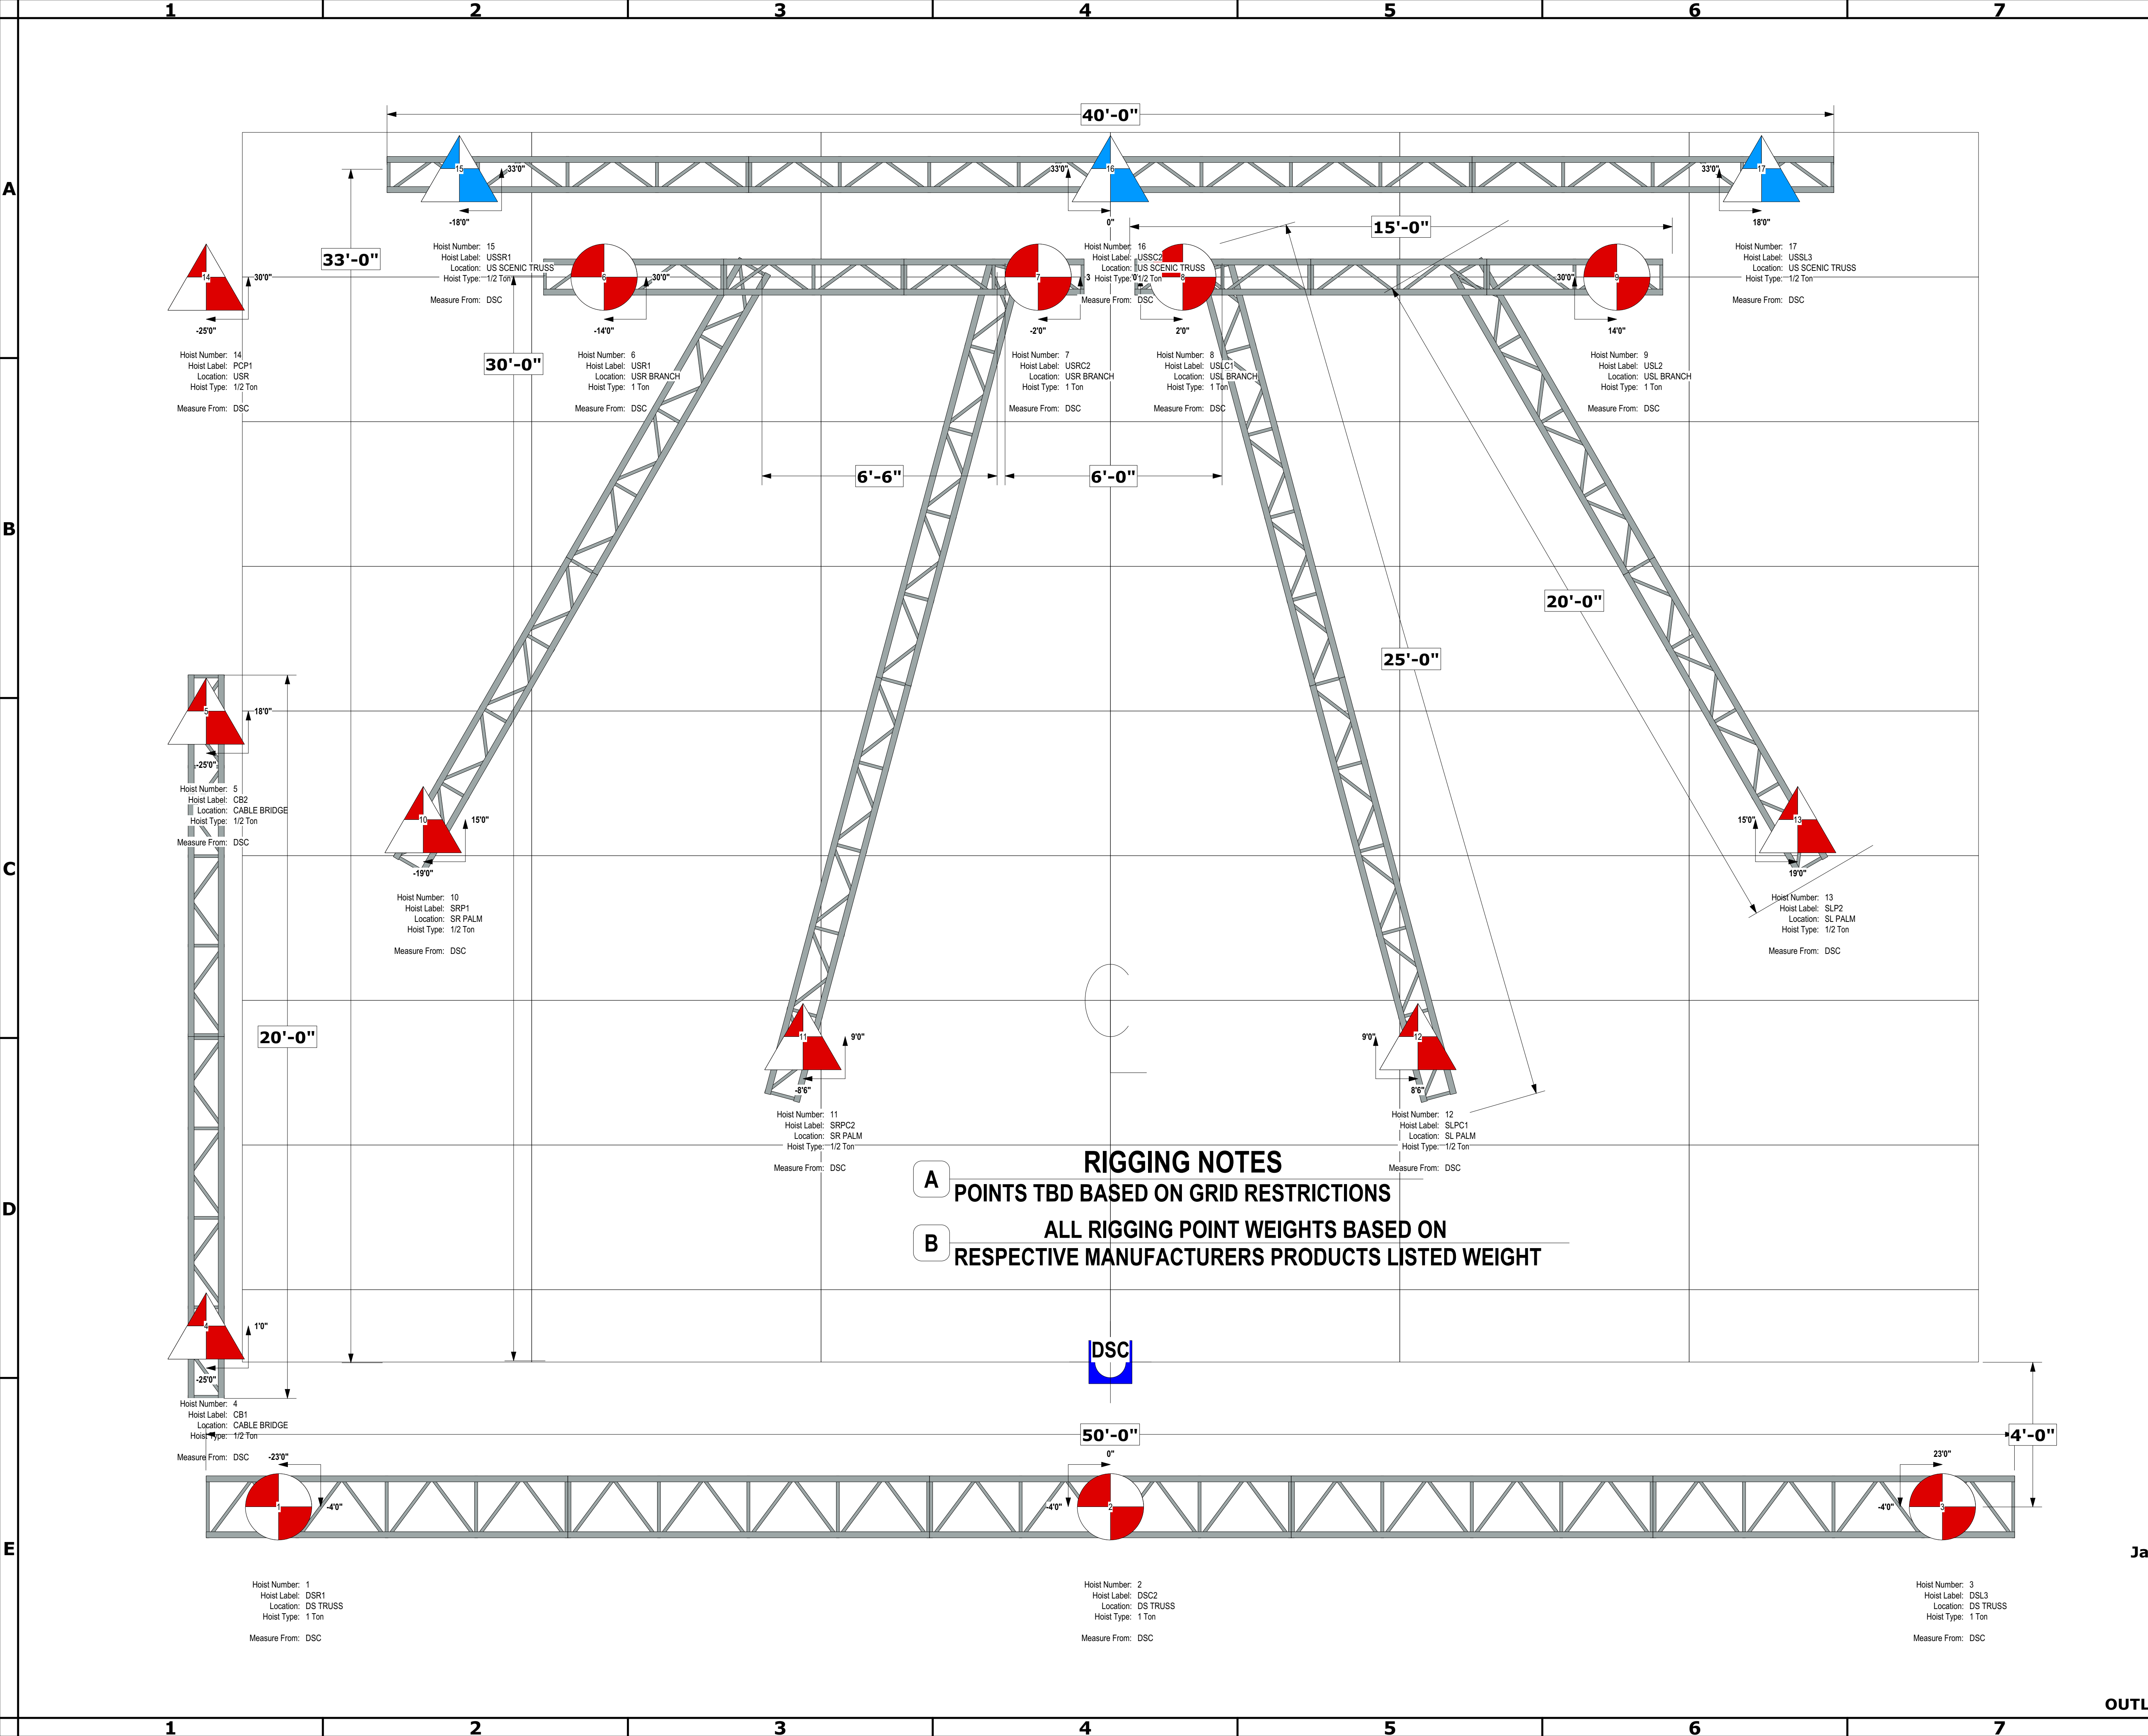

General Notes

1. THIS DRAWING REPRESENTS VISUAL CONCEPTS AND CONSTRUCTION SUGGESTIONS ONLY. THE DESIGNER IS NOT QUALIFIED TO DETERMINE THE STRUCTURAL APPROPRIATENESS OF THIS DESIGN AND WILL NOT ASSUME RESPONSIBILITY FOR IMPROPER ENGINEERING, CONSTRUCTION, OR HANDLING. ALL MATERIALS, FINISHES, AND CONSTRUCTION MUST COMPLY WITH THE MOST STRINGENT FIRE AND SAFETY CODES AS APPLICABLE.

Hoist Symbols Used

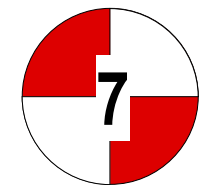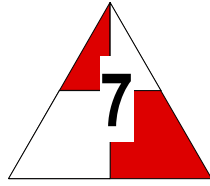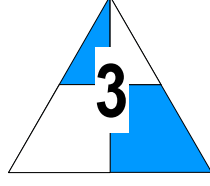
-  Hoist 1 Ton Lights Down
-  Hoist 1/2 Ton Lights Down
-  Hoist 1/2 Ton Scenery Down

RIGGING NOTES

A POINTS TBD BASED ON GRID RESTRICTIONS

B ALL RIGGING POINT WEIGHTS BASED ON RESPECTIVE MANUFACTURERS PRODUCTS LISTED WEIGHT


Production Title	
OUTLAW FEST 2016 MAIN STAGE LIGHTING Toecutter@PinPointLighting.com	
Drawing Title	
RIGGING PLOT RATU: Toecutter 610-357-3081 SAMPA: Ryan Morris, Zac Coren	
Designer	Director
Jason "Toecutter" Olson	John Duncan Jr.
Drawn By	Scale
Toecutter	1/2"=1' Arch D
Venue	Drawing No.
Montage Mountain	TOLU of WALU
Date	
09/18/2016	
CAD File Name	
OUTLAW FEST 2016 REV3.vwx	

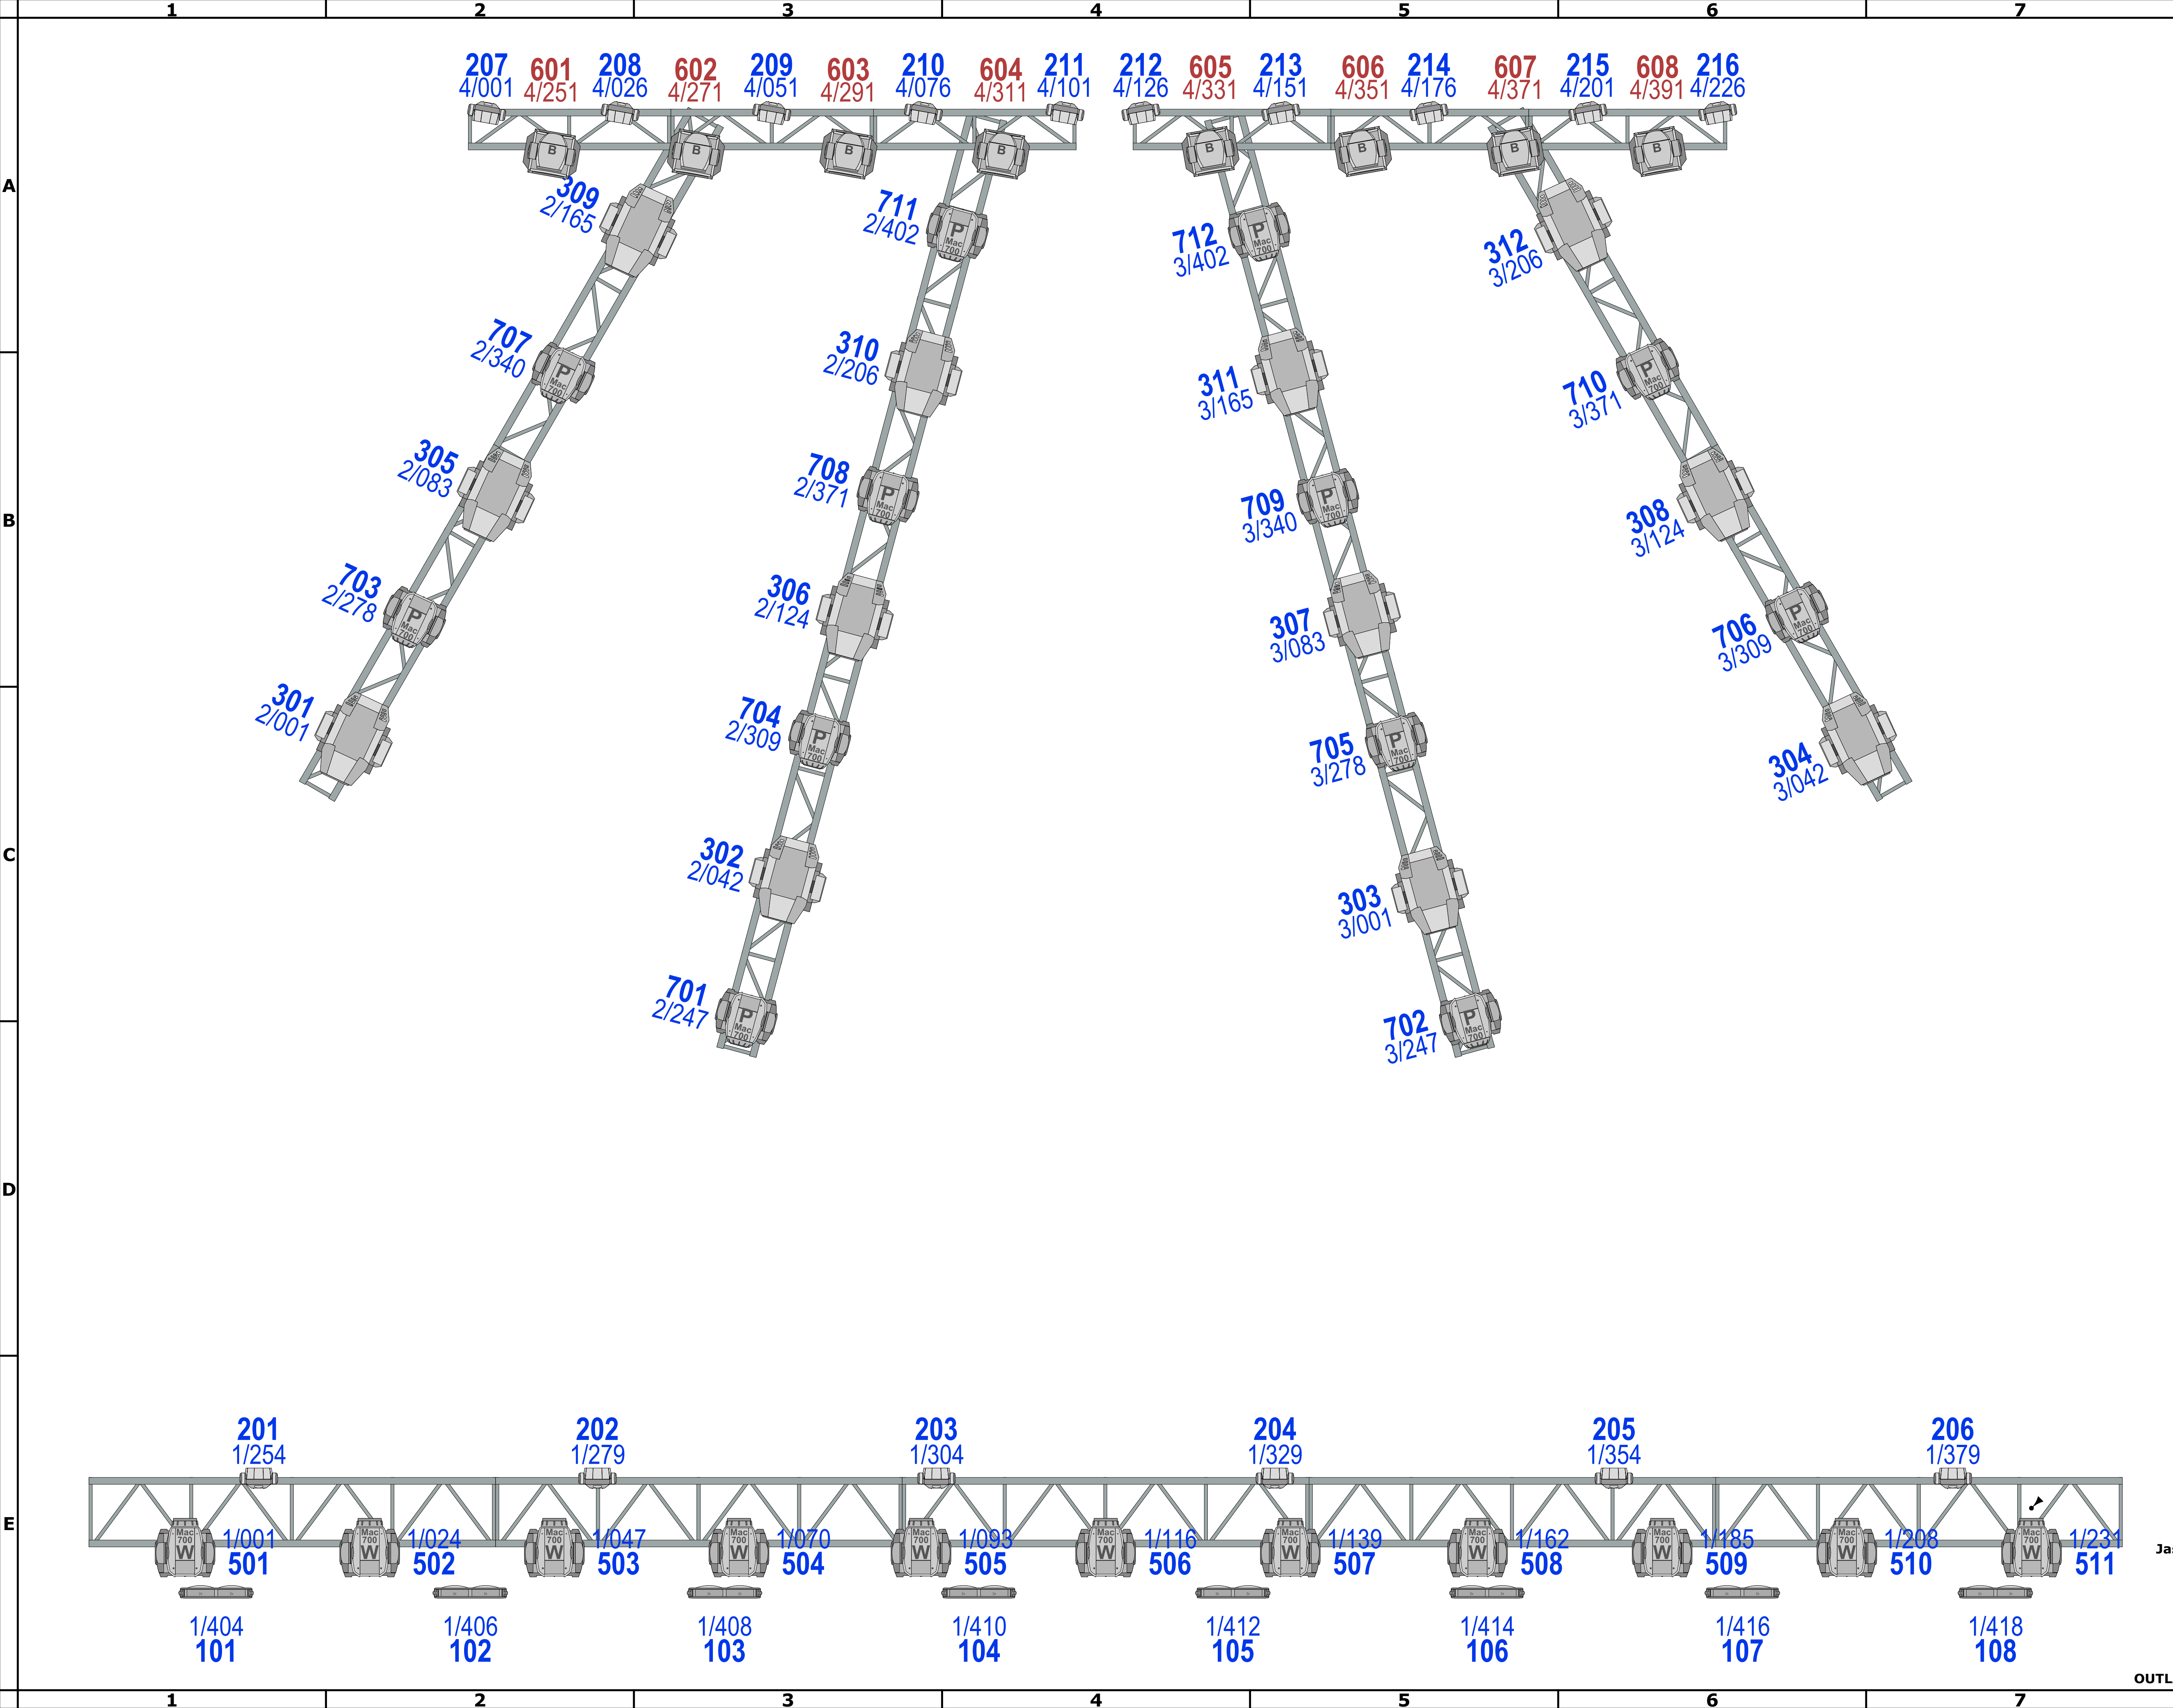







General Notes
1. THIS DRAWING REPRESENTS VISUAL CONCEPTS AND CONSTRUCTION SUGGESTIONS ONLY. THE DESIGNER IS NOT QUALIFIED TO DETERMINE THE STRUCTURAL APPROPRIATENESS OF THIS DESIGN AND WILL NOT ASSUME RESPONSIBILITY FOR IMPROPER ENGINEERING, CONSTRUCTION, OR HANDLING. ALL MATERIALS, FINISHES, AND CONSTRUCTION MUST COMPLY WITH THE MOST STRINGENT FIRE AND SAFETY CODES AS APPLICABLE.

- Intellaspot XT-1 12
41 Ch Mode
301-312
- Mac 700 Profile 12
Extended 31 Ch Mode
701-712
- Mac 700 Wash 11
Extended 23 Ch Mode
501-511
- Mac Aura 16
Extended 25 Ch Mode Clr Cal On
201-216
- Sharp 8
Vector 20 Ch Mode
601-608
- 4 Lite Spot Bank 8
2 Ch Dimmer
101-108


Production Title	
OUTLAW FEST 2016 MAIN STAGE LIGHTING Toecutter@PinPointLighting.com	
Drawing Title	
LIGHTING DMX PATCH Cheif: Toecutter 610-357-3081 Techs: Zac Coren, Ryan Morris	
Designer	Director
Jason "Toecutter" Olson	John Duncan Jr.
Drawn By	Scale
Toecutter	1:20 Arch D
Venue	Drawing No.
Montage Mountain	VA
Date	of
09/18/2016	WALU
CAD File Name	
OUTLAW FEST 2016 REV3.vwx	

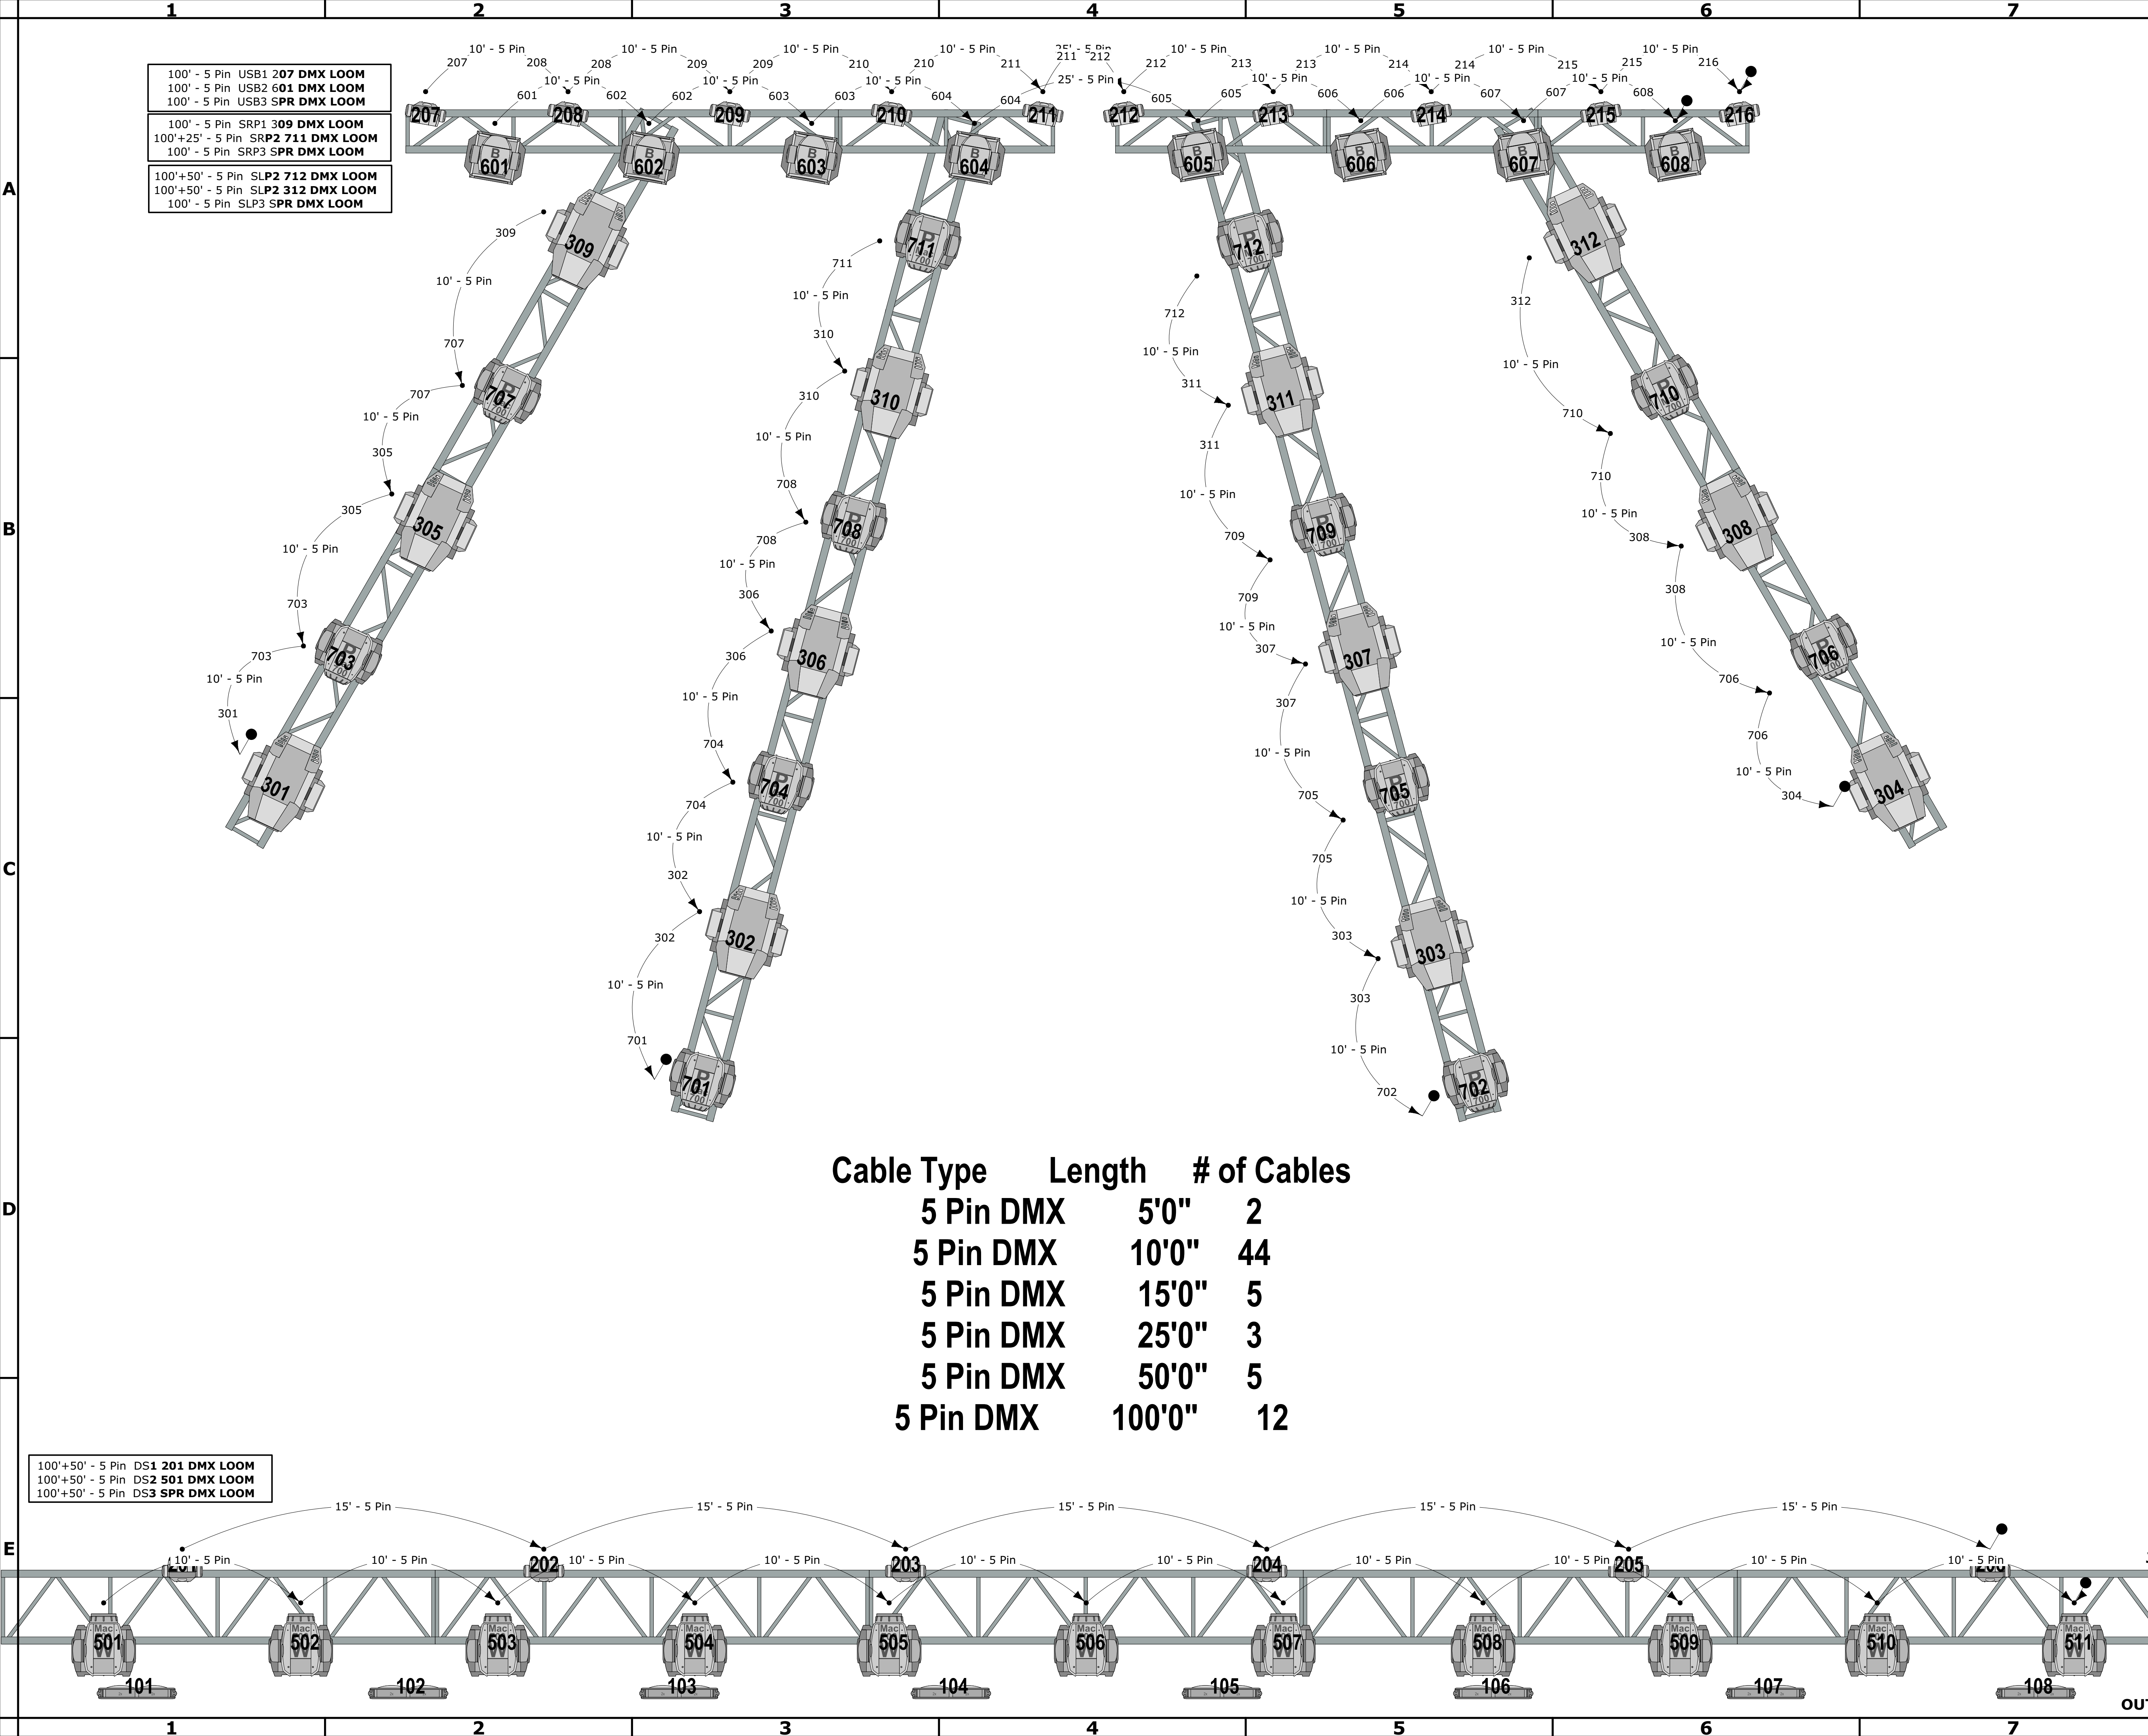

General Notes
1. THIS DRAWING REPRESENTS VISUAL CONCEPTS AND CONSTRUCTION SUGGESTIONS ONLY. THE DESIGNER IS NOT QUALIFIED TO DETERMINE THE STRUCTURAL APPROPRIATENESS OF THIS DESIGN AND WILL NOT ASSUME RESPONSIBILITY FOR IMPROPER ENGINEERING, CONSTRUCTION, OR HANDLING. ALL MATERIALS, FINISHES, AND CONSTRUCTION MUST COMPLY WITH THE MOST STRINGENT FIRE AND SAFETY CODES AS APPLICABLE.

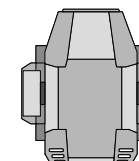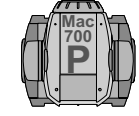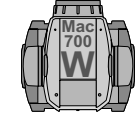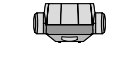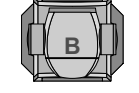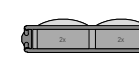	Intellaspot XT-1	12
41 Ch Mode 301-312		
	Mac 700 Profile	12
Extended 31 Ch Mode 701-712		
	Mac 700 Wash	11
Extended 23 Ch Mode 501-511		
	Mac Aura	16
Extended 25 Ch Mode Clr Cal On 201-216		
	Sharpie	8
Vector 20 Ch Mode 601-608		
	4 Lite Spot Bank	8
2 Ch Dimmer 101-108		

Production Title		OUTLAW FEST 2016 MAIN STAGE LIGHTING Toecutter@PinPointLighting.com	
Drawing Title		LIGHTING DATA PLOT	
Head Honcho: Toecutter 610-357-3081		Honchos: Ryan Morris, Zac Coren	
Designer	Director		
Jason "Toecutter" Olson	John Duncan Jr.		
Drawn By	Scale		
Toecutter	1:20 Arch D		
Venue	Drawing No.		
Montage Mountain		LIMA of WALU	
Date			
09/18/2016			
CAD File Name			
OUTLAW FEST 2016 REV3.vwx			

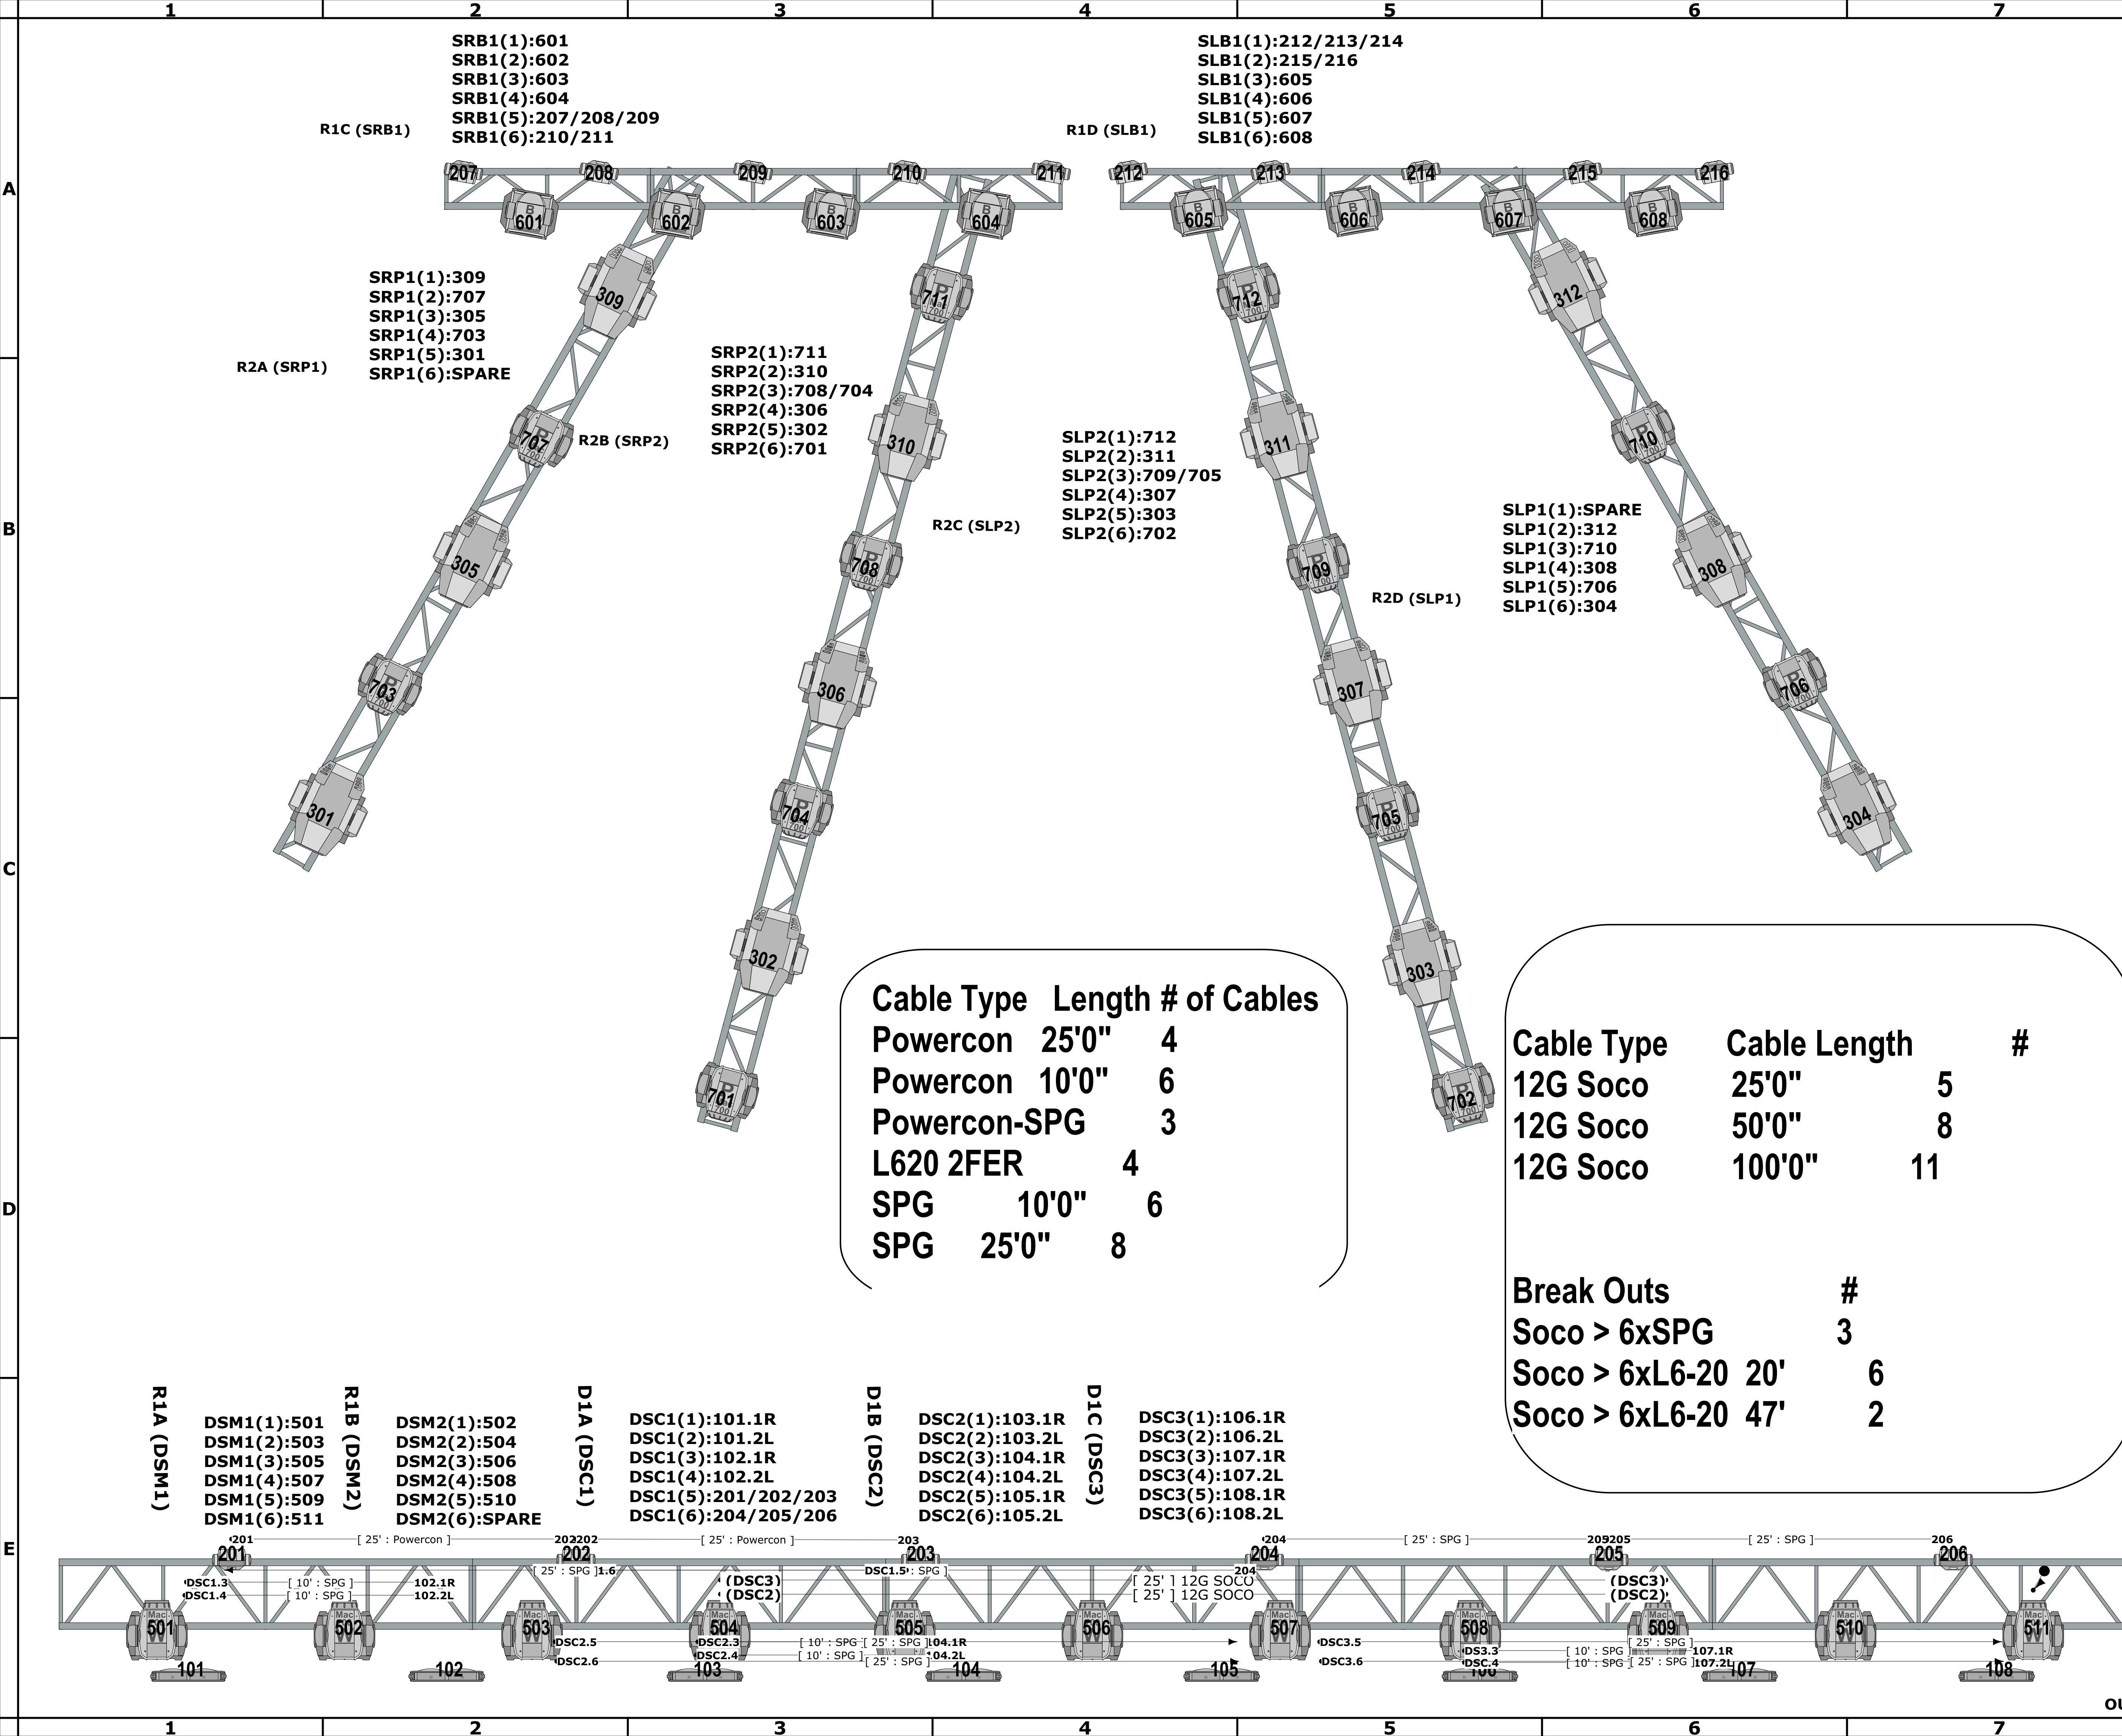


General Notes







1. THIS DRAWING REPRESENTS VISUAL CONCEPTS AND CONSTRUCTION SUGGESTIONS ONLY. THE DESIGNER IS NOT QUALIFIED TO DETERMINE THE STRUCTURAL APPROPRIATENESS OF THIS DESIGN AND WILL NOT ASSUME RESPONSIBILITY FOR IMPROPER ENGINEERING, CONSTRUCTION, OR HANDLING. ALL MATERIALS, FINISHES, AND CONSTRUCTION MUST COMPLY WITH THE MOST STRINGENT FIRE AND SAFETY CODES AS APPLICABLE.

	Intellaspot XT-1	12
41 Ch Mode 301-312		
	Mac 700 Profile	12
Extended 31 Ch Mode 701-712		
	Mac 700 Wash	11
Extended 23 Ch Mode 501-511		
	Mac Aura	16
Extended 25 Ch Mode Clr Cal On 201-216		
	Sharpy	8
Vector 20 Ch Mode 601-608		
	4 Lite Spot Bank	8
2 Ch Dimmer 101-108		

Production Title		OUTLAW FEST 2016 MAIN STAGE LIGHTING Toecutter@PinPointLighting.com	
Drawing Title		LIGHTING POWER PLOT Cheif: Toecutter 610-357-3081 Techs: Zac Coren, Ryan Morris	
Designer	Jason "Toecutter" Olson	Director	John Duncan Jr.
Drawn By	Toecutter	Scale	Custom Arch D
Venue	Montage Mountain	Drawing No.	ONO
Date	09//18/2016		of
CAD File Name	OUTLAW FEST 2016 REV3.vwx		WALU

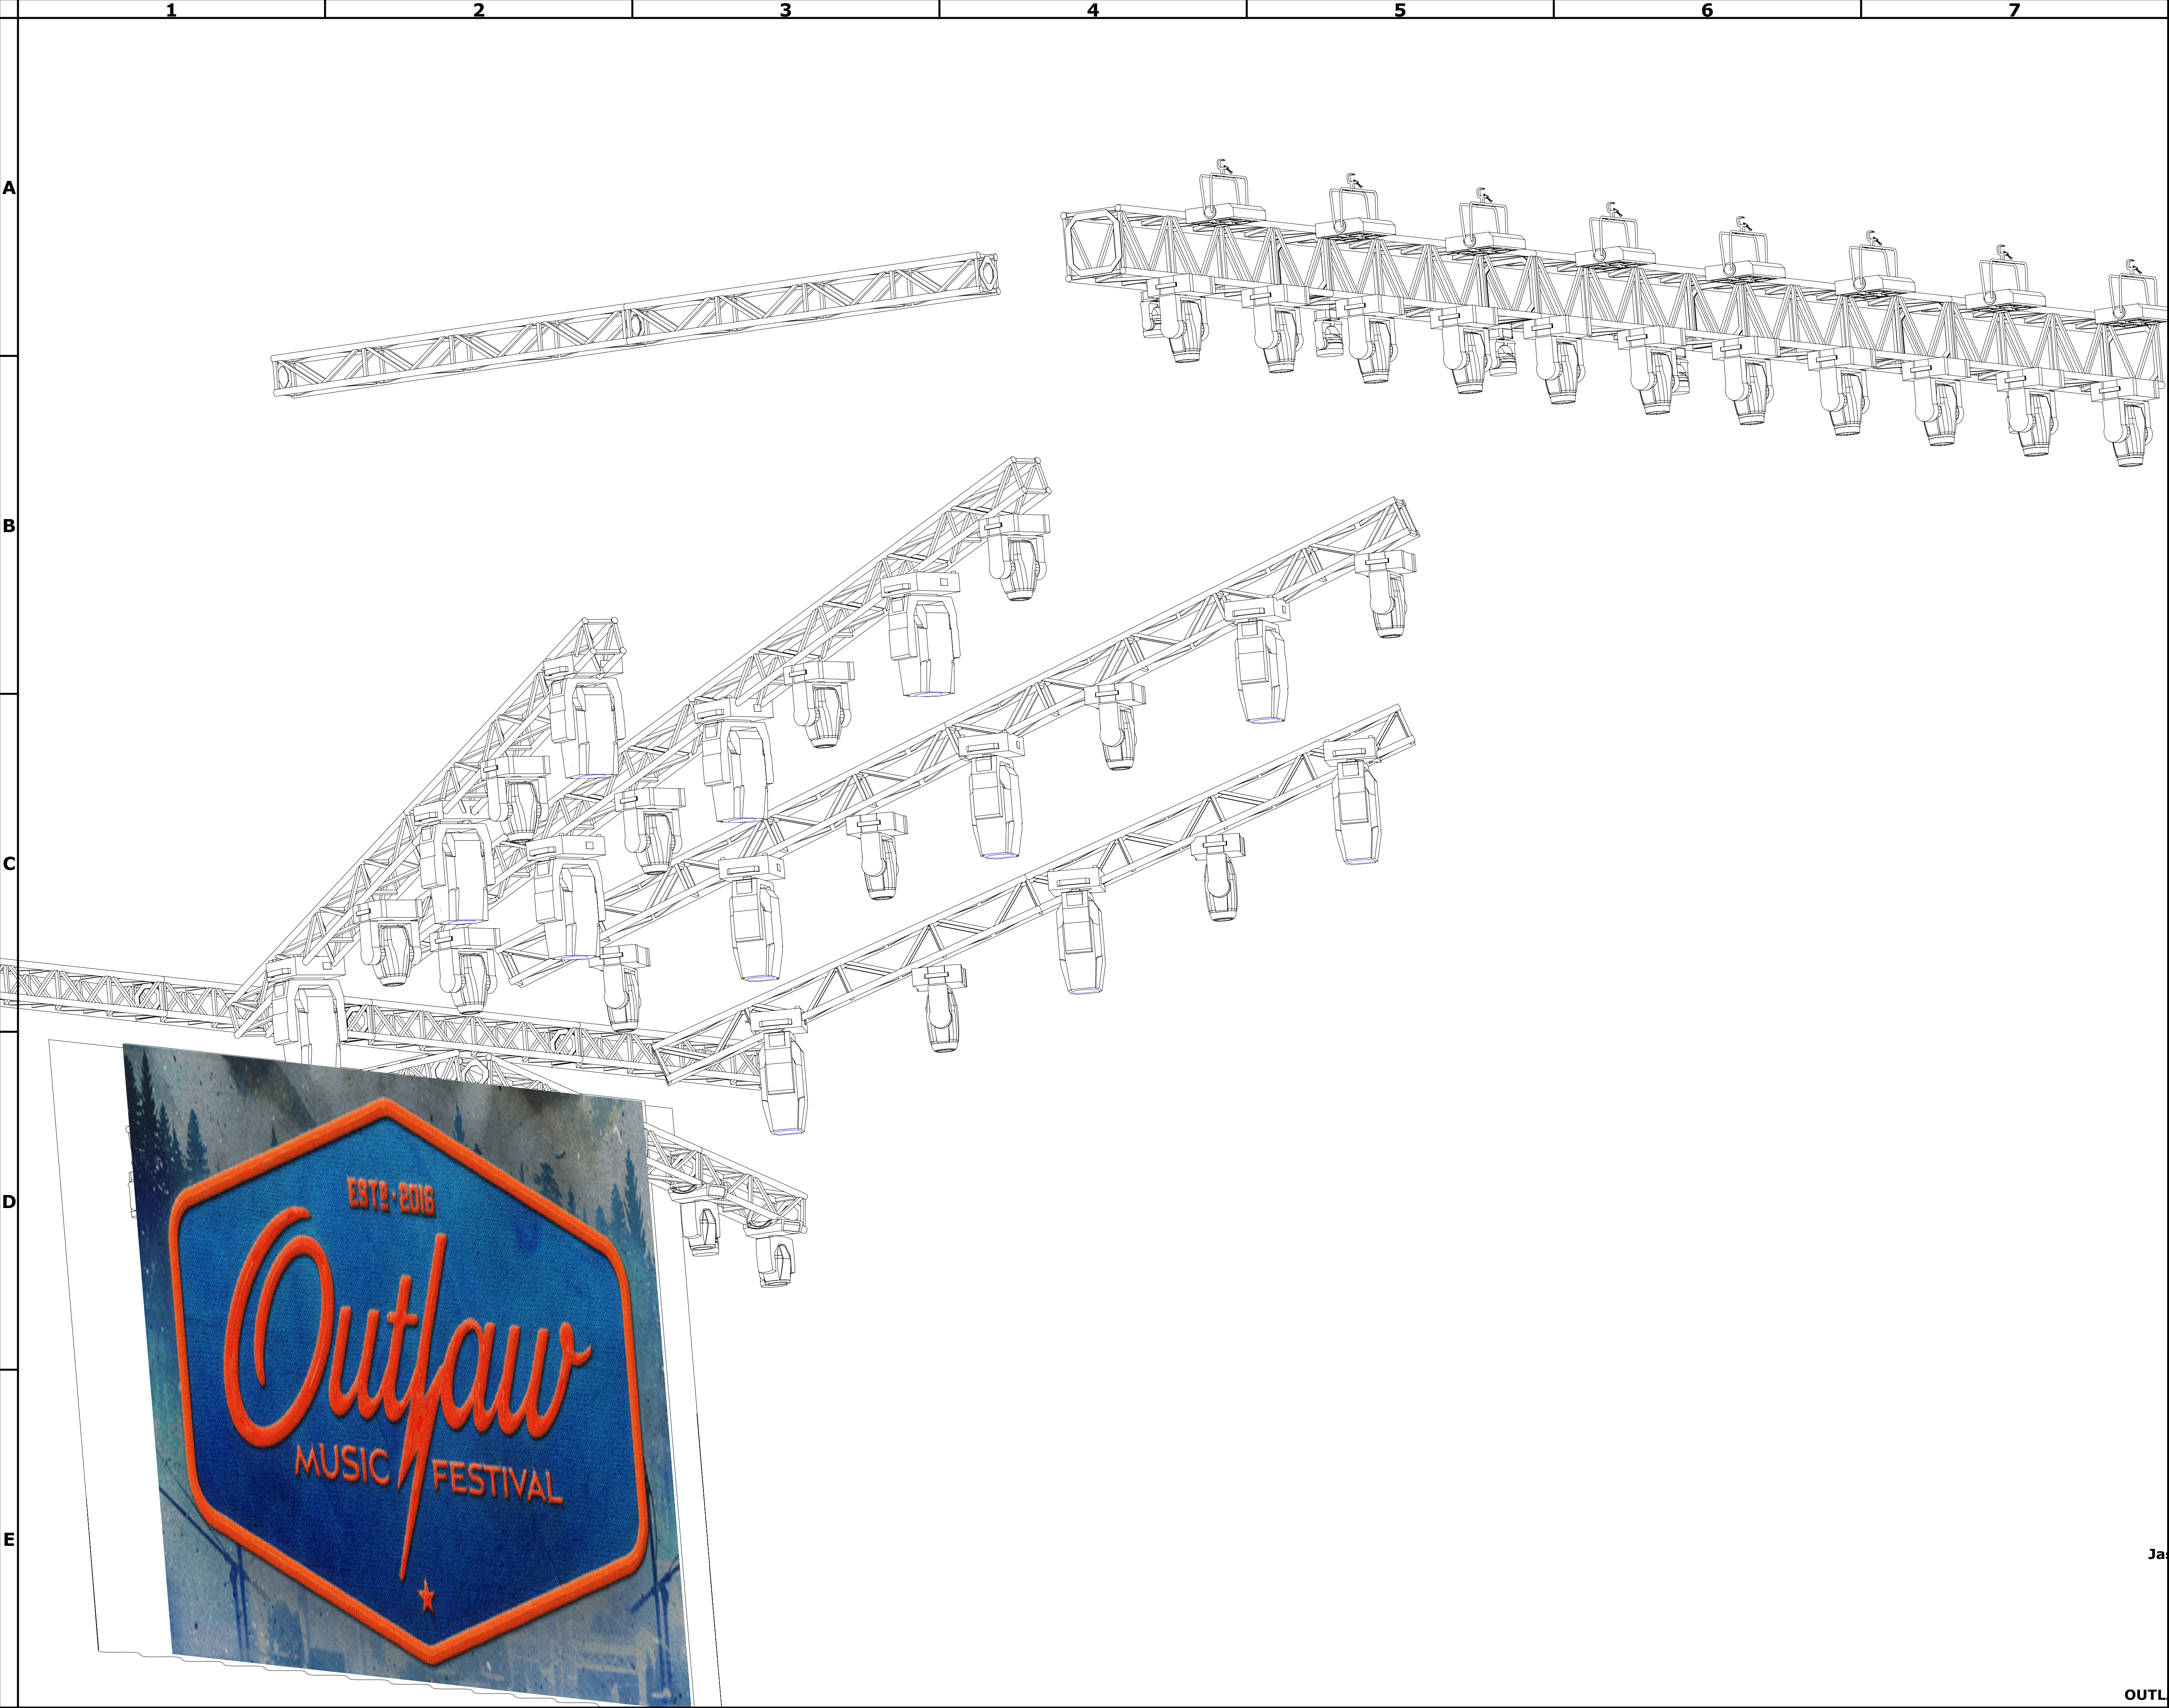


General Notes
1. THIS DRAWING REPRESENTS VISUAL CONCEPTS AND CONSTRUCTION SUGGESTIONS ONLY. THE DESIGNER IS NOT QUALIFIED TO DETERMINE THE STRUCTURAL APPROPRIATENESS OF THIS DESIGN AND WILL NOT ASSUME RESPONSIBILITY FOR IMPROPER ENGINEERING, CONSTRUCTION, OR HANDLING. ALL MATERIALS, FINISHES, AND CONSTRUCTION MUST COMPLY WITH THE MOST STRINGENT FIRE AND SAFETY CODES AS APPLICABLE.

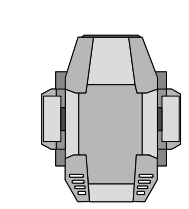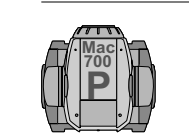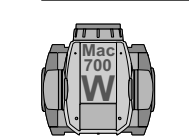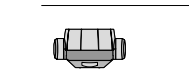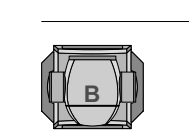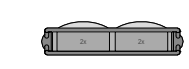	Intellaspot XT-1	12
	41 Ch Mode 301-312	
	Mac 700 Profile	12
	Extended 31 Ch Mode 701-712	
	Mac 700 Wash	11
	Extended 23 Ch Mode 501-511	
	Mac Aura	16
	Extended 25 Ch Mode Clr Cal On 201-216	
	Sharpy	8
	Vector 20 Ch Mode 601-608	
	4 Lite Spot Bank	8
	2 Ch Dimmer 101-108	

Production Title
**OUTLAW FEST 2016
MAIN STAGE LIGHTING
Toecutter@PinPointLighting.com**

Drawing Title
**LIGHTING LEFT VIEW
Chief: Jason Olson 610-357-3081
Techs: Zac Coren, Ryan Morris**

Designer Jason "Toecutter" Olson	Director John Duncan Jr.
Drawn By Toecutter	Scale Custom Arch D
Venue Montage Mountain	Drawing No. VITU of WALU
Date 09/18/2016	
CAD File Name OUTLAW FEST 2016 REV3.vwx	

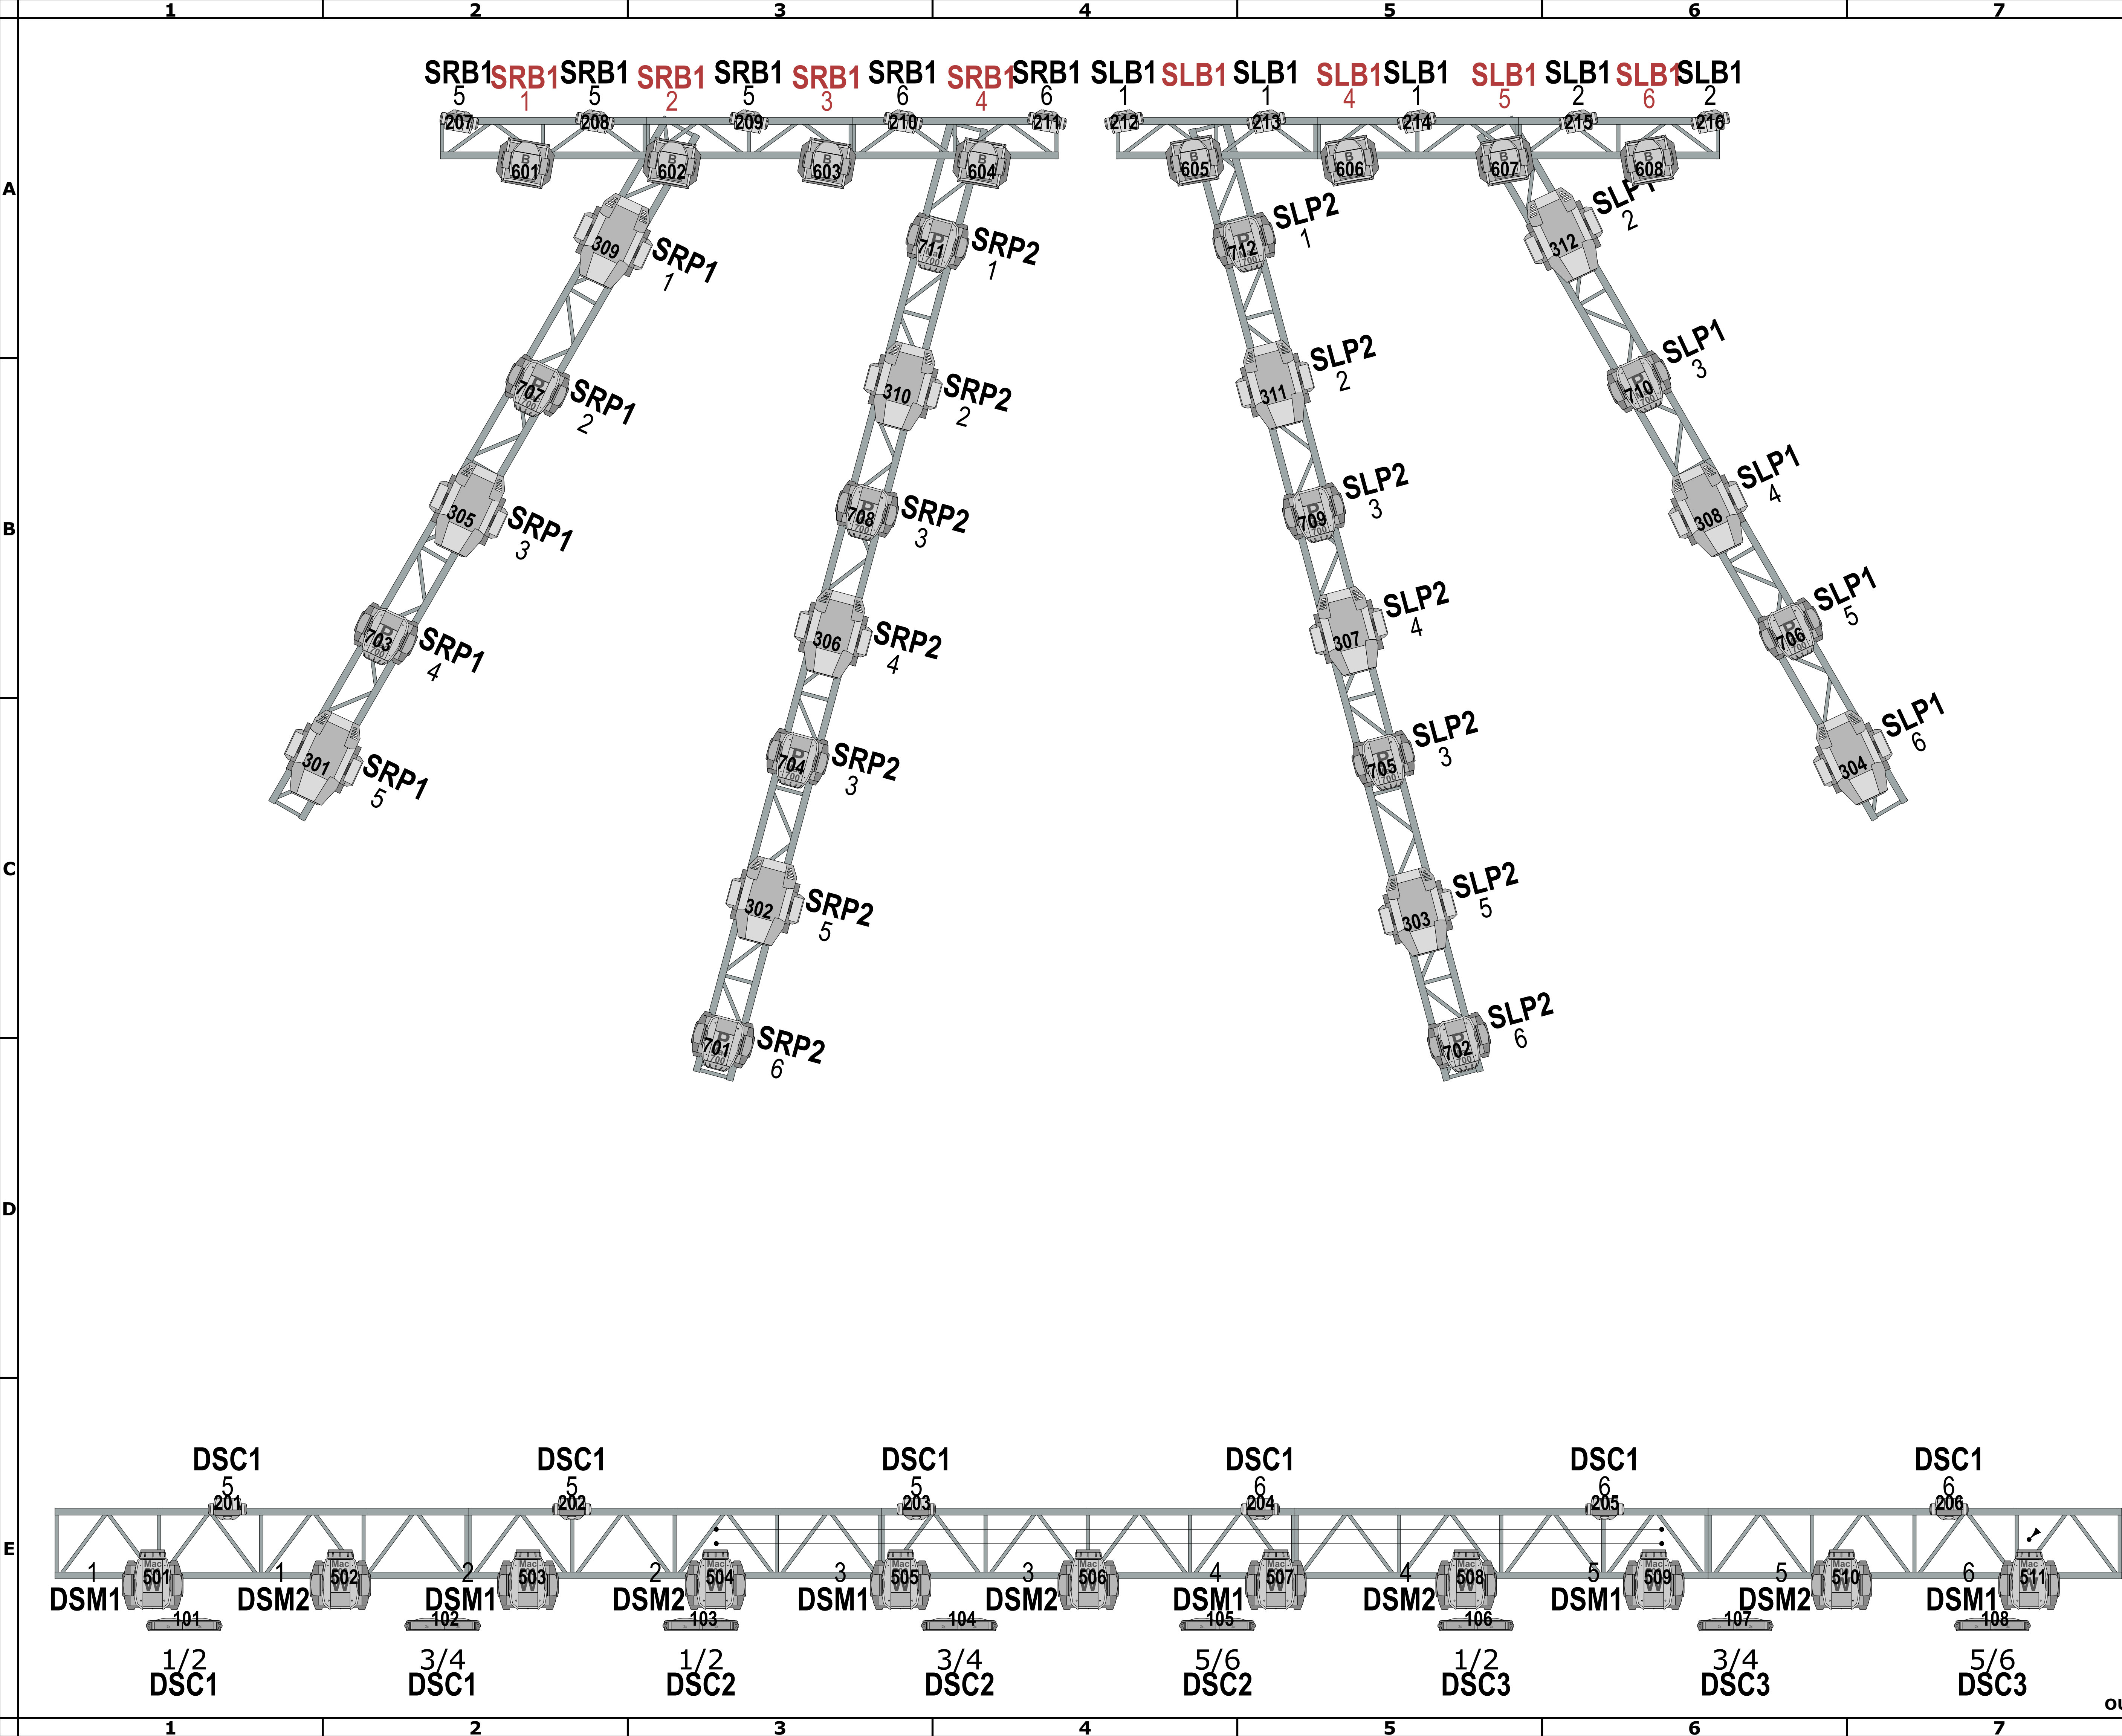

General Notes
1. THIS DRAWING REPRESENTS VISUAL CONCEPTS AND CONSTRUCTION SUGGESTIONS ONLY. THE DESIGNER IS NOT QUALIFIED TO DETERMINE THE STRUCTURAL APPROPRIATENESS OF THIS DESIGN AND WILL NOT ASSUME RESPONSIBILITY FOR IMPROPER ENGINEERING, CONSTRUCTION, OR HANDLING. ALL MATERIALS, FINISHES, AND CONSTRUCTION MUST COMPLY WITH THE MOST STRINGENT FIRE AND SAFETY CODES AS APPLICABLE.

	Intellaspot XT-1	12
41 Ch Mode 301-312		
	Mac 700 Profile	12
Extended 31 Ch Mode 701-712		
	Mac 700 Wash	11
Extended 23 Ch Mode 501-511		
	Mac Aura	16
Extended 25 Ch Mode Clr Cal On 201-216		
	Sharp	8
Vector 20 Ch Mode 601-608		
	4 Lite Spot Bank	8
2 Ch Dimmer 101-108		

Production Title		OUTLAW FEST 2016 MAIN STAGE LIGHTING Toecutter@PinPointLighting.com	
Drawing Title		LIGHTING CIRCUIT PLOT Toecutter 610-357-3081 Ryan Morris, Zac Coren	
Designer	Jason "Toecutter" Olson	Director	John Duncan Jr.
Drawn By	Jason Olson	Scale	Custom
Venue	Montage Mountain	Drawing No.	WALU of WALU
Date	09/18/2016		
CAD File Name	OUTLAW FEST 2016 REV3.vwx		