

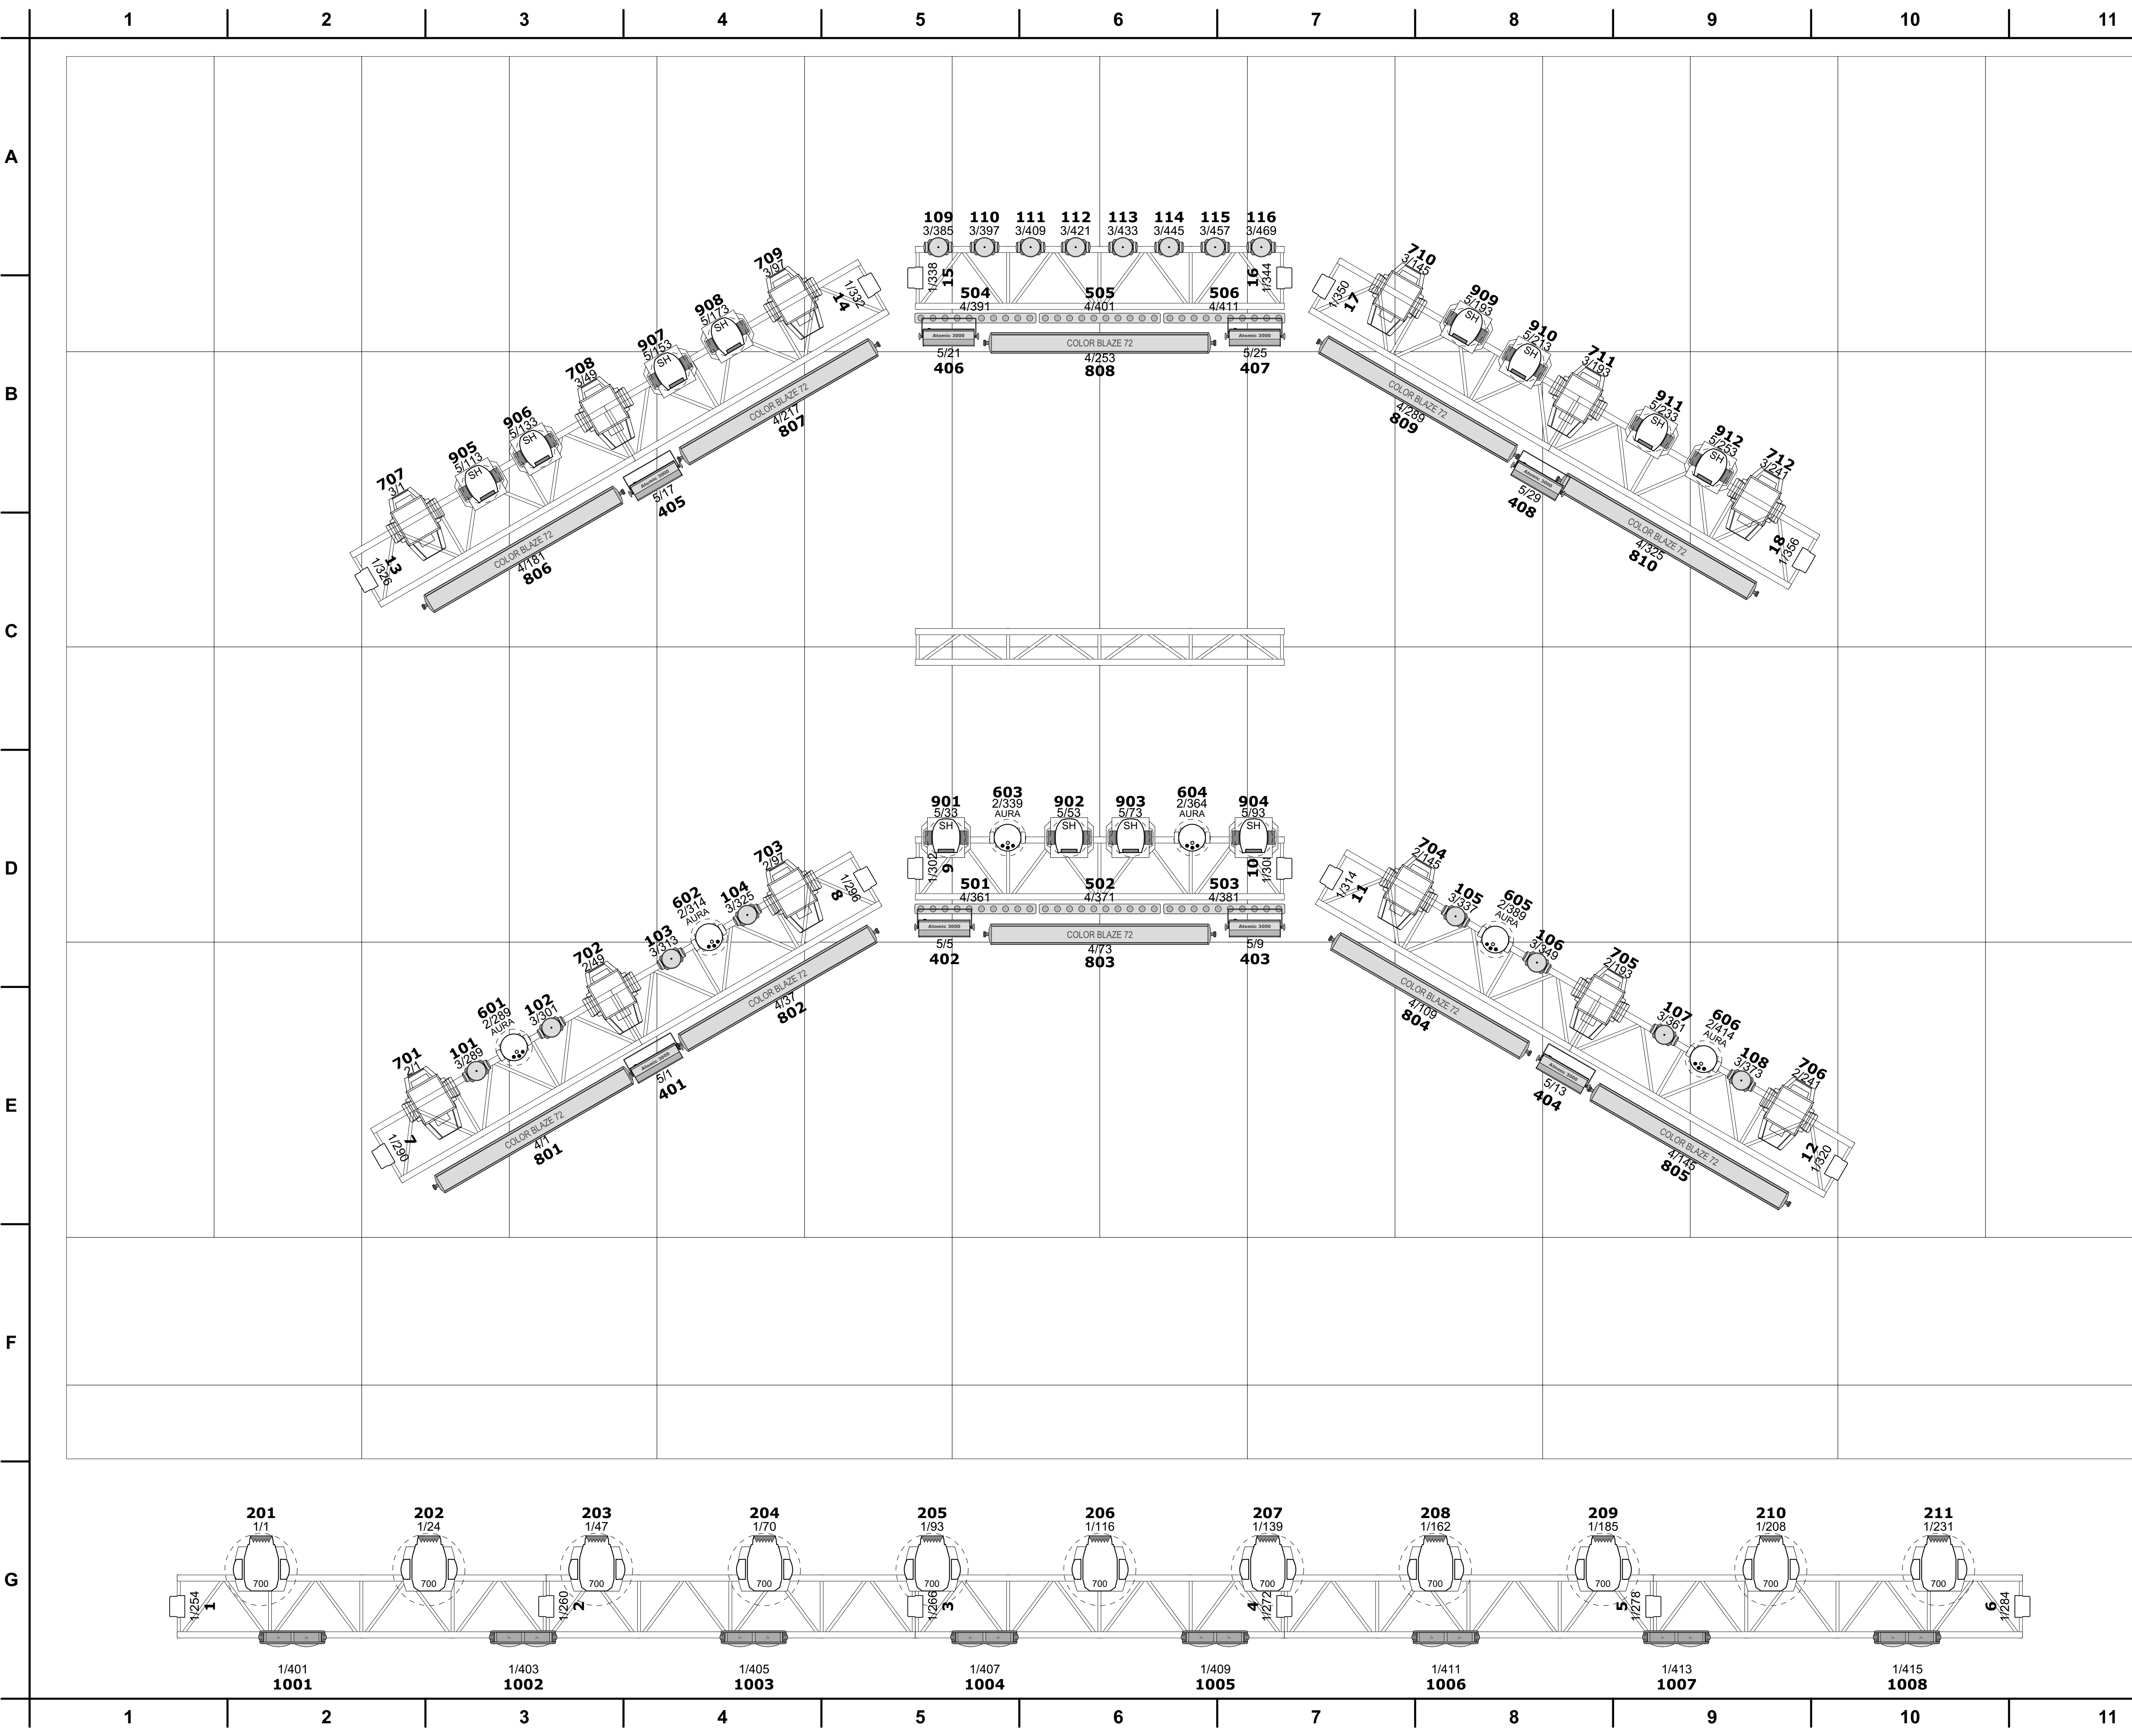


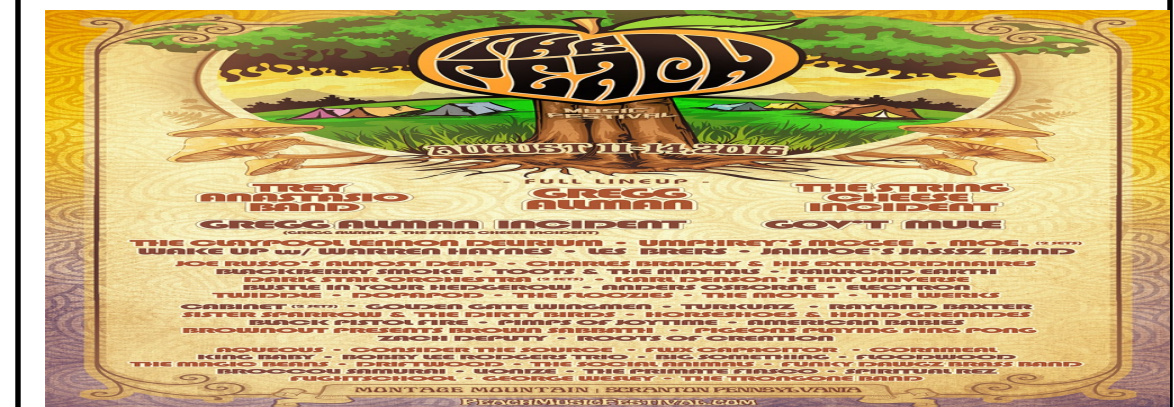

General Notes
1. THIS DRAWING REPRESENTS VISUAL CONCEPTS AND CONSTRUCTION SUGGESTIONS ONLY. THE DESIGNER IS NOT QUALIFIED TO DETERMINE THE STRUCTURAL APPROPRIATENESS OF THIS DESIGN AND WILL NOT ASSUME RESPONSIBILITY FOR IMPROPER ENGINEERING, CONSTRUCTION, OR HANDLING. ALL MATERIALS, FINISHES, AND CONSTRUCTION MUST COMPLY WITH THE MOST STRINGENT FIRE AND SAFETY CODES AS APPLICABLE.

	Pro 1500 Hang	12
48 Channel Mode		
	Martin Mac 700 Wash	11
23 Channel 16 Bit Extended Mode		
	Martin MAC Aura	6
25 Channel extended Mode		
	Clay Paky Sharpy	12
20 Channel Vector Mode		
	Mac 101	16
12 Channel RGB Mode		
	Sixpar 100	18
6 Channel Mode		
	Color Blaze 72	10
36 Channel Mode 12 RGB Cells Per Unit		
	Elements Krypton 10	6
10 Channel Mode		
	Martin Atomic Strobe 3000	8
4 Channel Effect Mode		
	Thomas 4-lite Mole	8
Unit Number Address 		

Production Title		PEACH FESTIVAL 2016 PIN POINT LIGHTING MAIN STAGE PLOT	
Drawing Title		CHIEF: TOECUTTER 610-357-3081 Toecutter@pinpointlighting.com TECHS: Ryan Morris, Zac Coren	
Designer	TOECUTTER	Director	TOECUTTER
Drawn By	TOECUTTER	Scale	1/2"=1' ARCH D
Venue	MONTAGE MTN	Drawing No.	UNO of SIETE
Date	08/11-14/2016		
CAD File Name	PEACHFEST2016 REV 3.VMX		

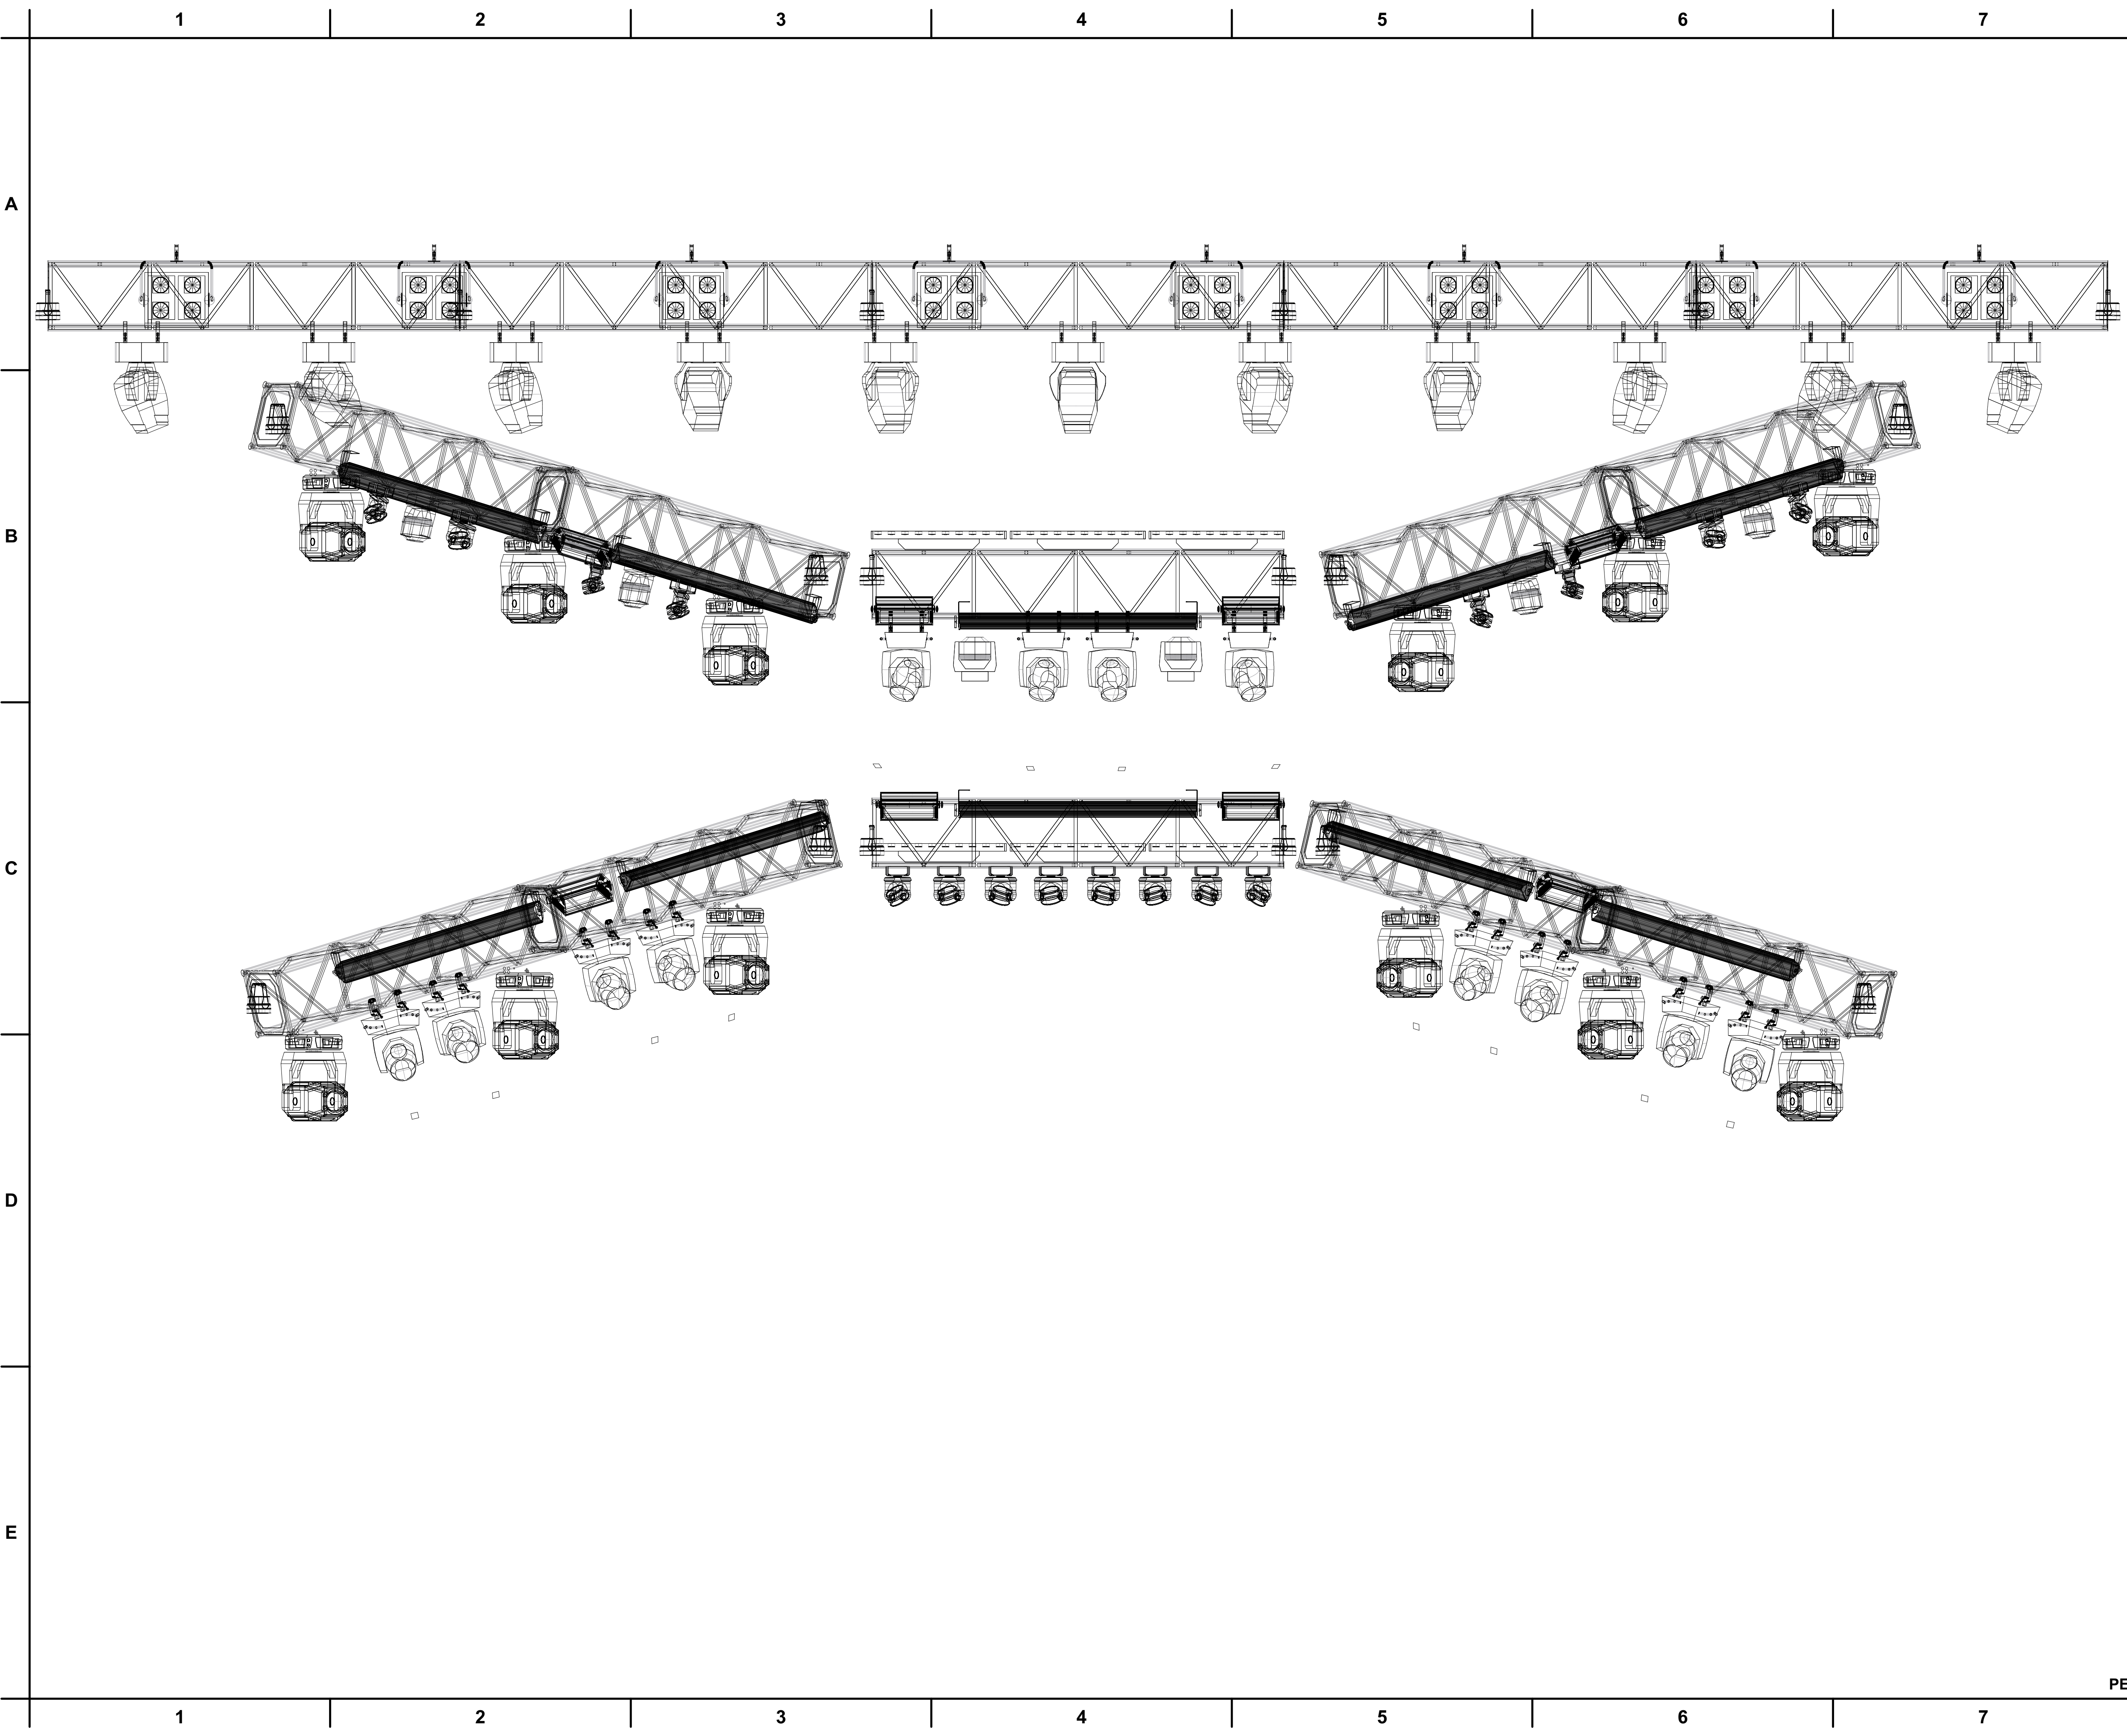

General Notes
1. THIS DRAWING REPRESENTS VISUAL CONCEPTS AND CONSTRUCTION SUGGESTIONS ONLY. THE DESIGNER IS NOT QUALIFIED TO DETERMINE THE STRUCTURAL APPROPRIATENESS OF THIS DESIGN AND WILL NOT ASSUME RESPONSIBILITY FOR IMPROPER ENGINEERING, CONSTRUCTION, OR HANDLING. ALL MATERIALS, FINISHES, AND CONSTRUCTION MUST COMPLY WITH THE MOST STRINGENT FIRE AND SAFETY CODES AS APPLICABLE.

	HighEnd SolaSpot Pro 150012
	48 Channel Mode
	Martin Mac 700 Wash 11
	23 Channel 16 Bit Extended Mode
	Martin MAC Aura 16
	25 Channel Extended Mode
	Clay Paky Sharpy 12
	20 Channel Vector Mode
	Mac 101 16
	12 Channel RGB Mode
	Sixpar 100 18
	6 Channel Mode (Truss Toners)
	Color Blaze 72 10
	36 Channel Mode (12 RGB Cells Per Unit)
	Elements Krypton 10 6
	10 Channel Mode
	Martin Atomic Strobe 3000 8
	4 Channel Effect Mode
	Thomas 4-lite Mole 8
Unit Number Address 700	

Production Title PEACH FESTIVAL 2016 PIN POINT LIGHTING MAIN STAGE PLOT	
Drawing Title FRONT VIEW MAIN STAGE CHIEF: TOECUTTER 610-357-3081 TECHS: Ryan Morris, Zack Coren	
Designer TOECUTTER	Director TOECUTTER
Drawn By TOECUTTER	Scale Custom 21.500 ARCH D
Venue MONTAGE MTN	Drawing No. DOS of SIETE
Date 8/11/16 to 8/14/16	
CAD File Name PEACHFEST2016 REV 3.VWX	