


General Notes
1. US Truss supported by
ST25 Genie Towers

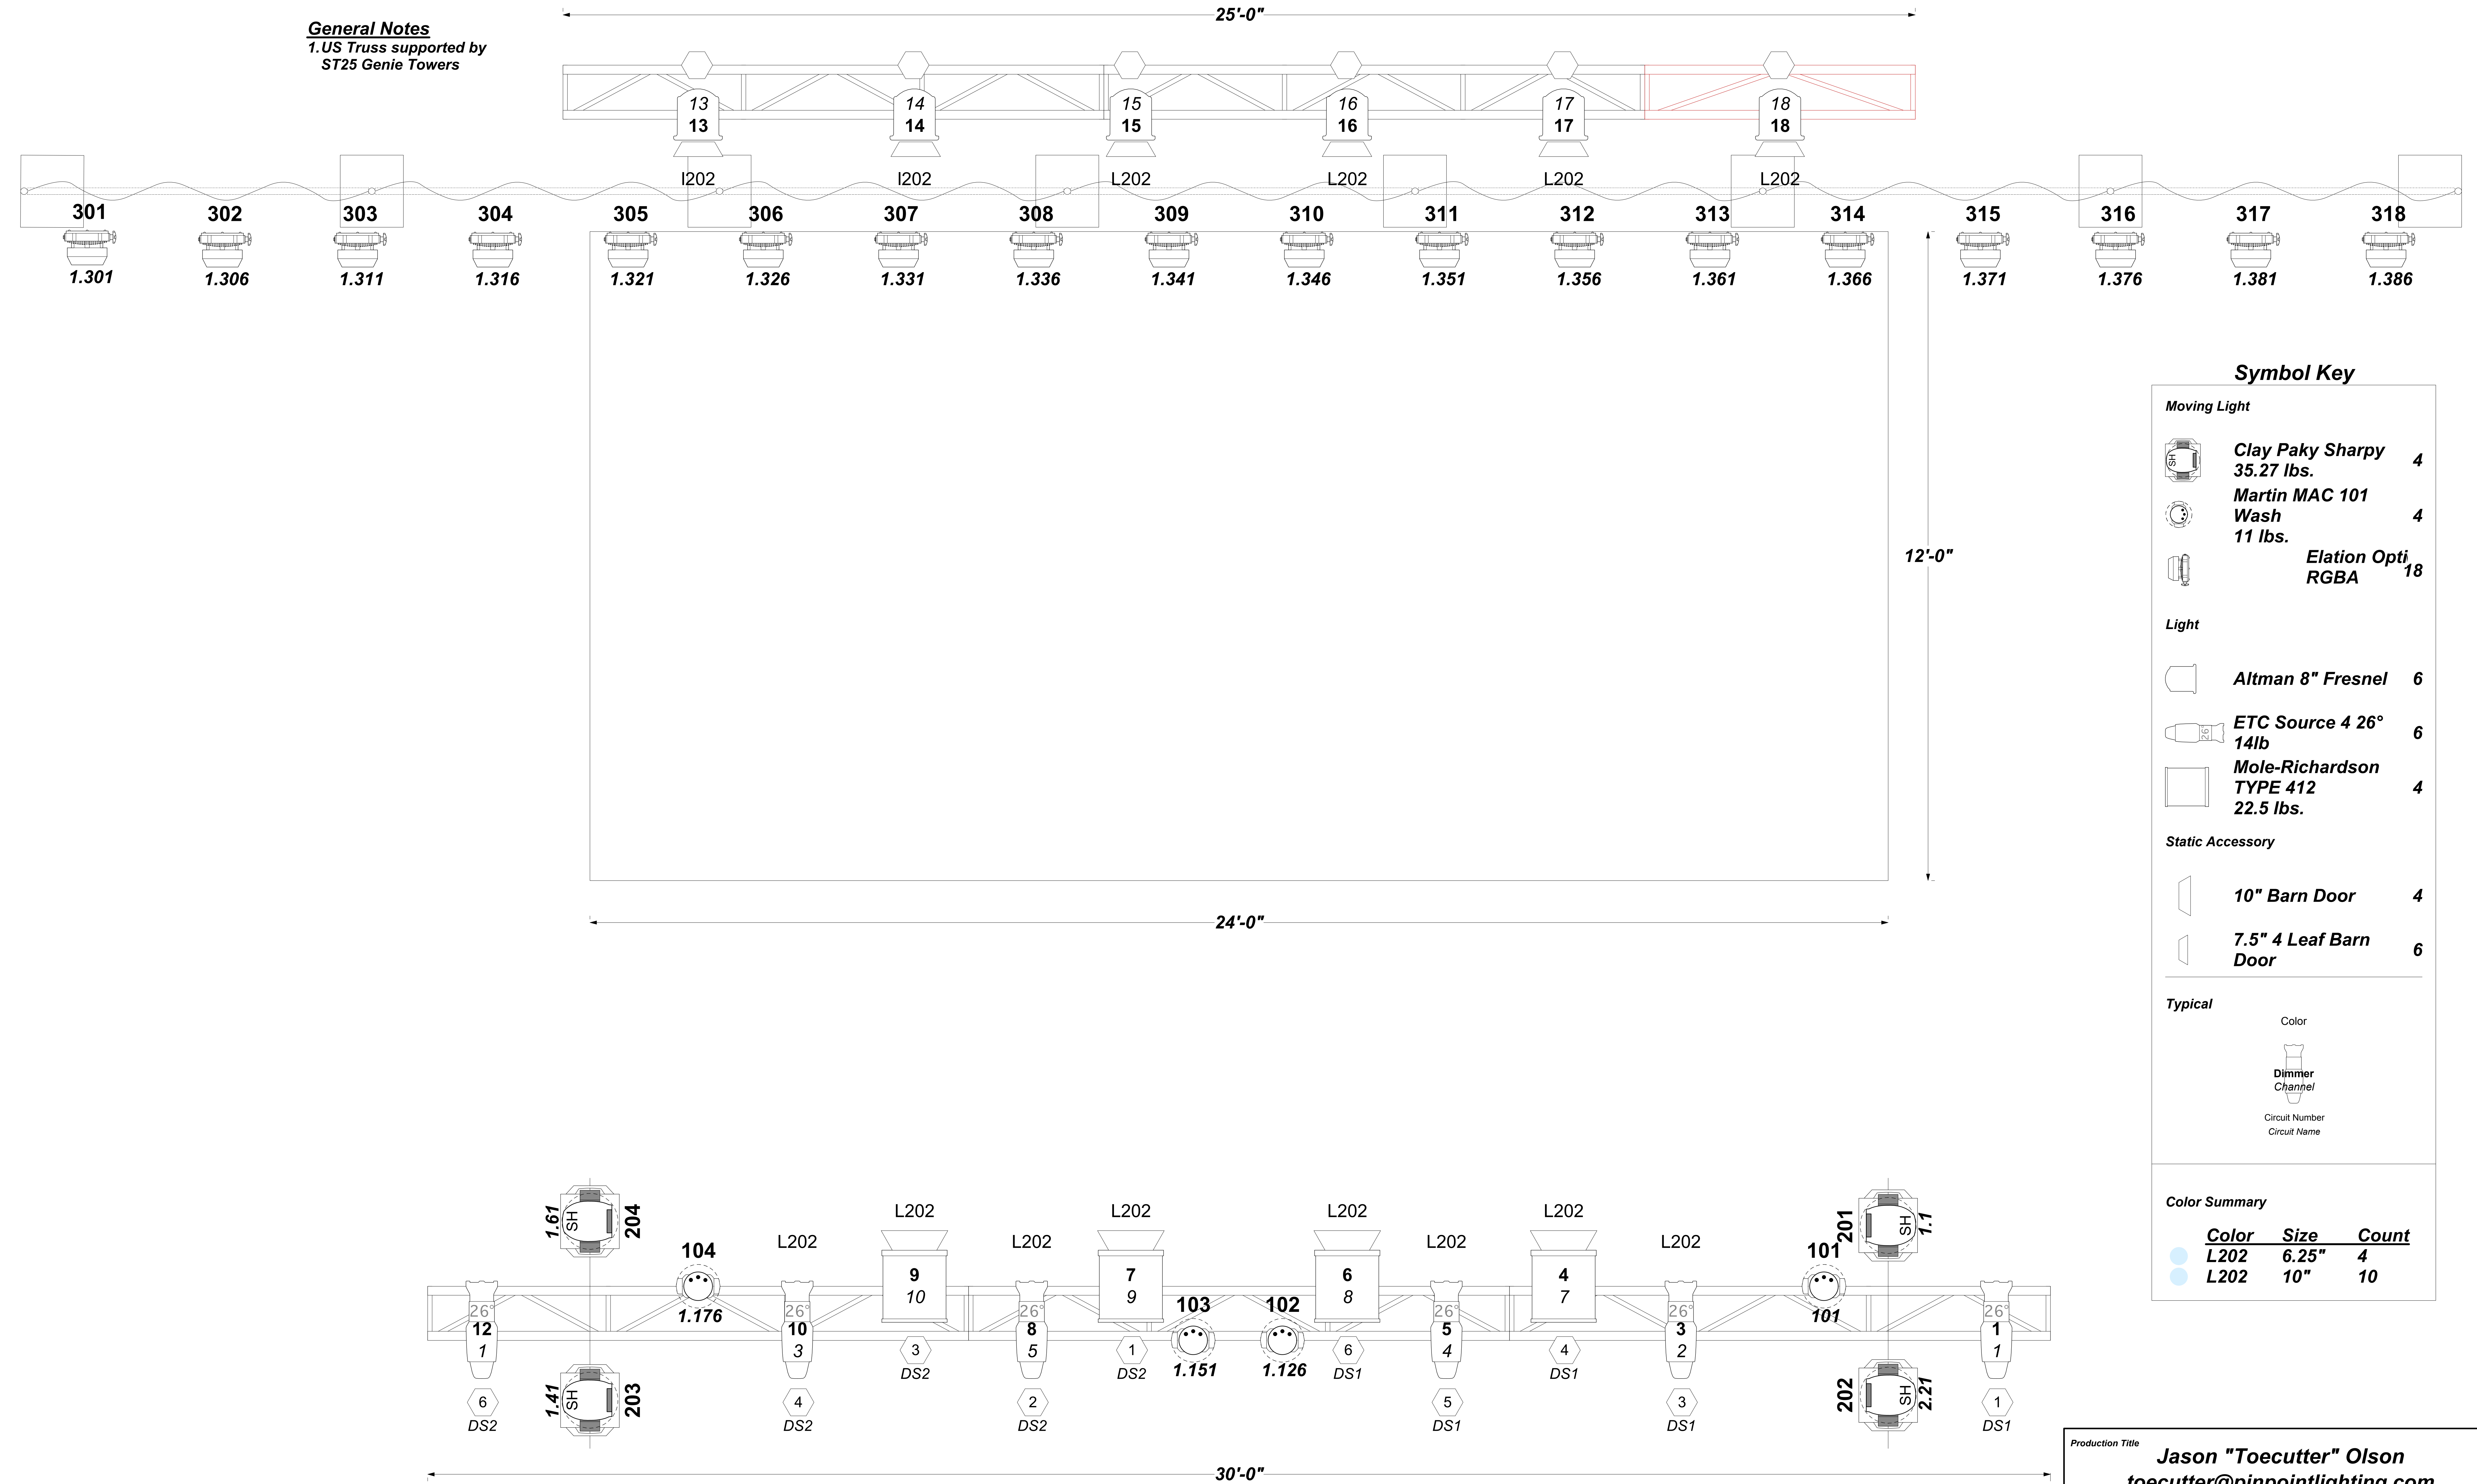

Symbol Key

Moving Light		
	Clay Paky Sharpy 35.27 lbs.	4
	Martin MAC 101 Wash 11 lbs.	4
	Elation Opti RGB	18
Light		
	Altman 8" Fresnel	6
	ETC Source 4 26" 14lb	6
	Mole-Richardson TYPE 412 22.5 lbs.	4
Static Accessory		
	10" Barn Door	4
	7.5" 4 Leaf Barn Door	6
Typical		
	Color	
	Dimmer Channel	
	Circuit Number	
	Circuit Name	
Color Summary		
	Color	Size Count
	L202	6.25" 4
	L202	10" 10

General Notes
1. THIS DRAWING REPRESENTS VISUAL CONCEPTS AND CONSTRUCTION SUGGESTIONS ONLY. THE DESIGNER IS NOT QUALIFIED TO DETERMINE THE STRUCTURAL APPROPRIATENESS OF THIS DESIGN AND WILL NOT ASSUME RESPONSIBILITY FOR IMPROPER ENGINEERING, CONSTRUCTION, OR HANDLING. ALL MATERIALS, FINISHES, AND CONSTRUCTION MUST COMPLY WITH THE MOST STRINGENT FIRE AND SAFETY CODES AS APPLICABLE.

Production Title Jason "Toecutter" Olson toecutter@pinpointlighting.com 610-357-3018	
Drawing Title Steve Vaughan steve@pinpointlighting.com 609-760-1915	
Designer Toecutter	Director Ken McVey
Drawn By Toecutter	Scale 1:1
Venue Date 5/7/2014 CAD File Name MRS AUDIO.vwx	Drawing No. 1 of 1

