


General Notes
1. US Truss supported by
ST25 Genie Towers

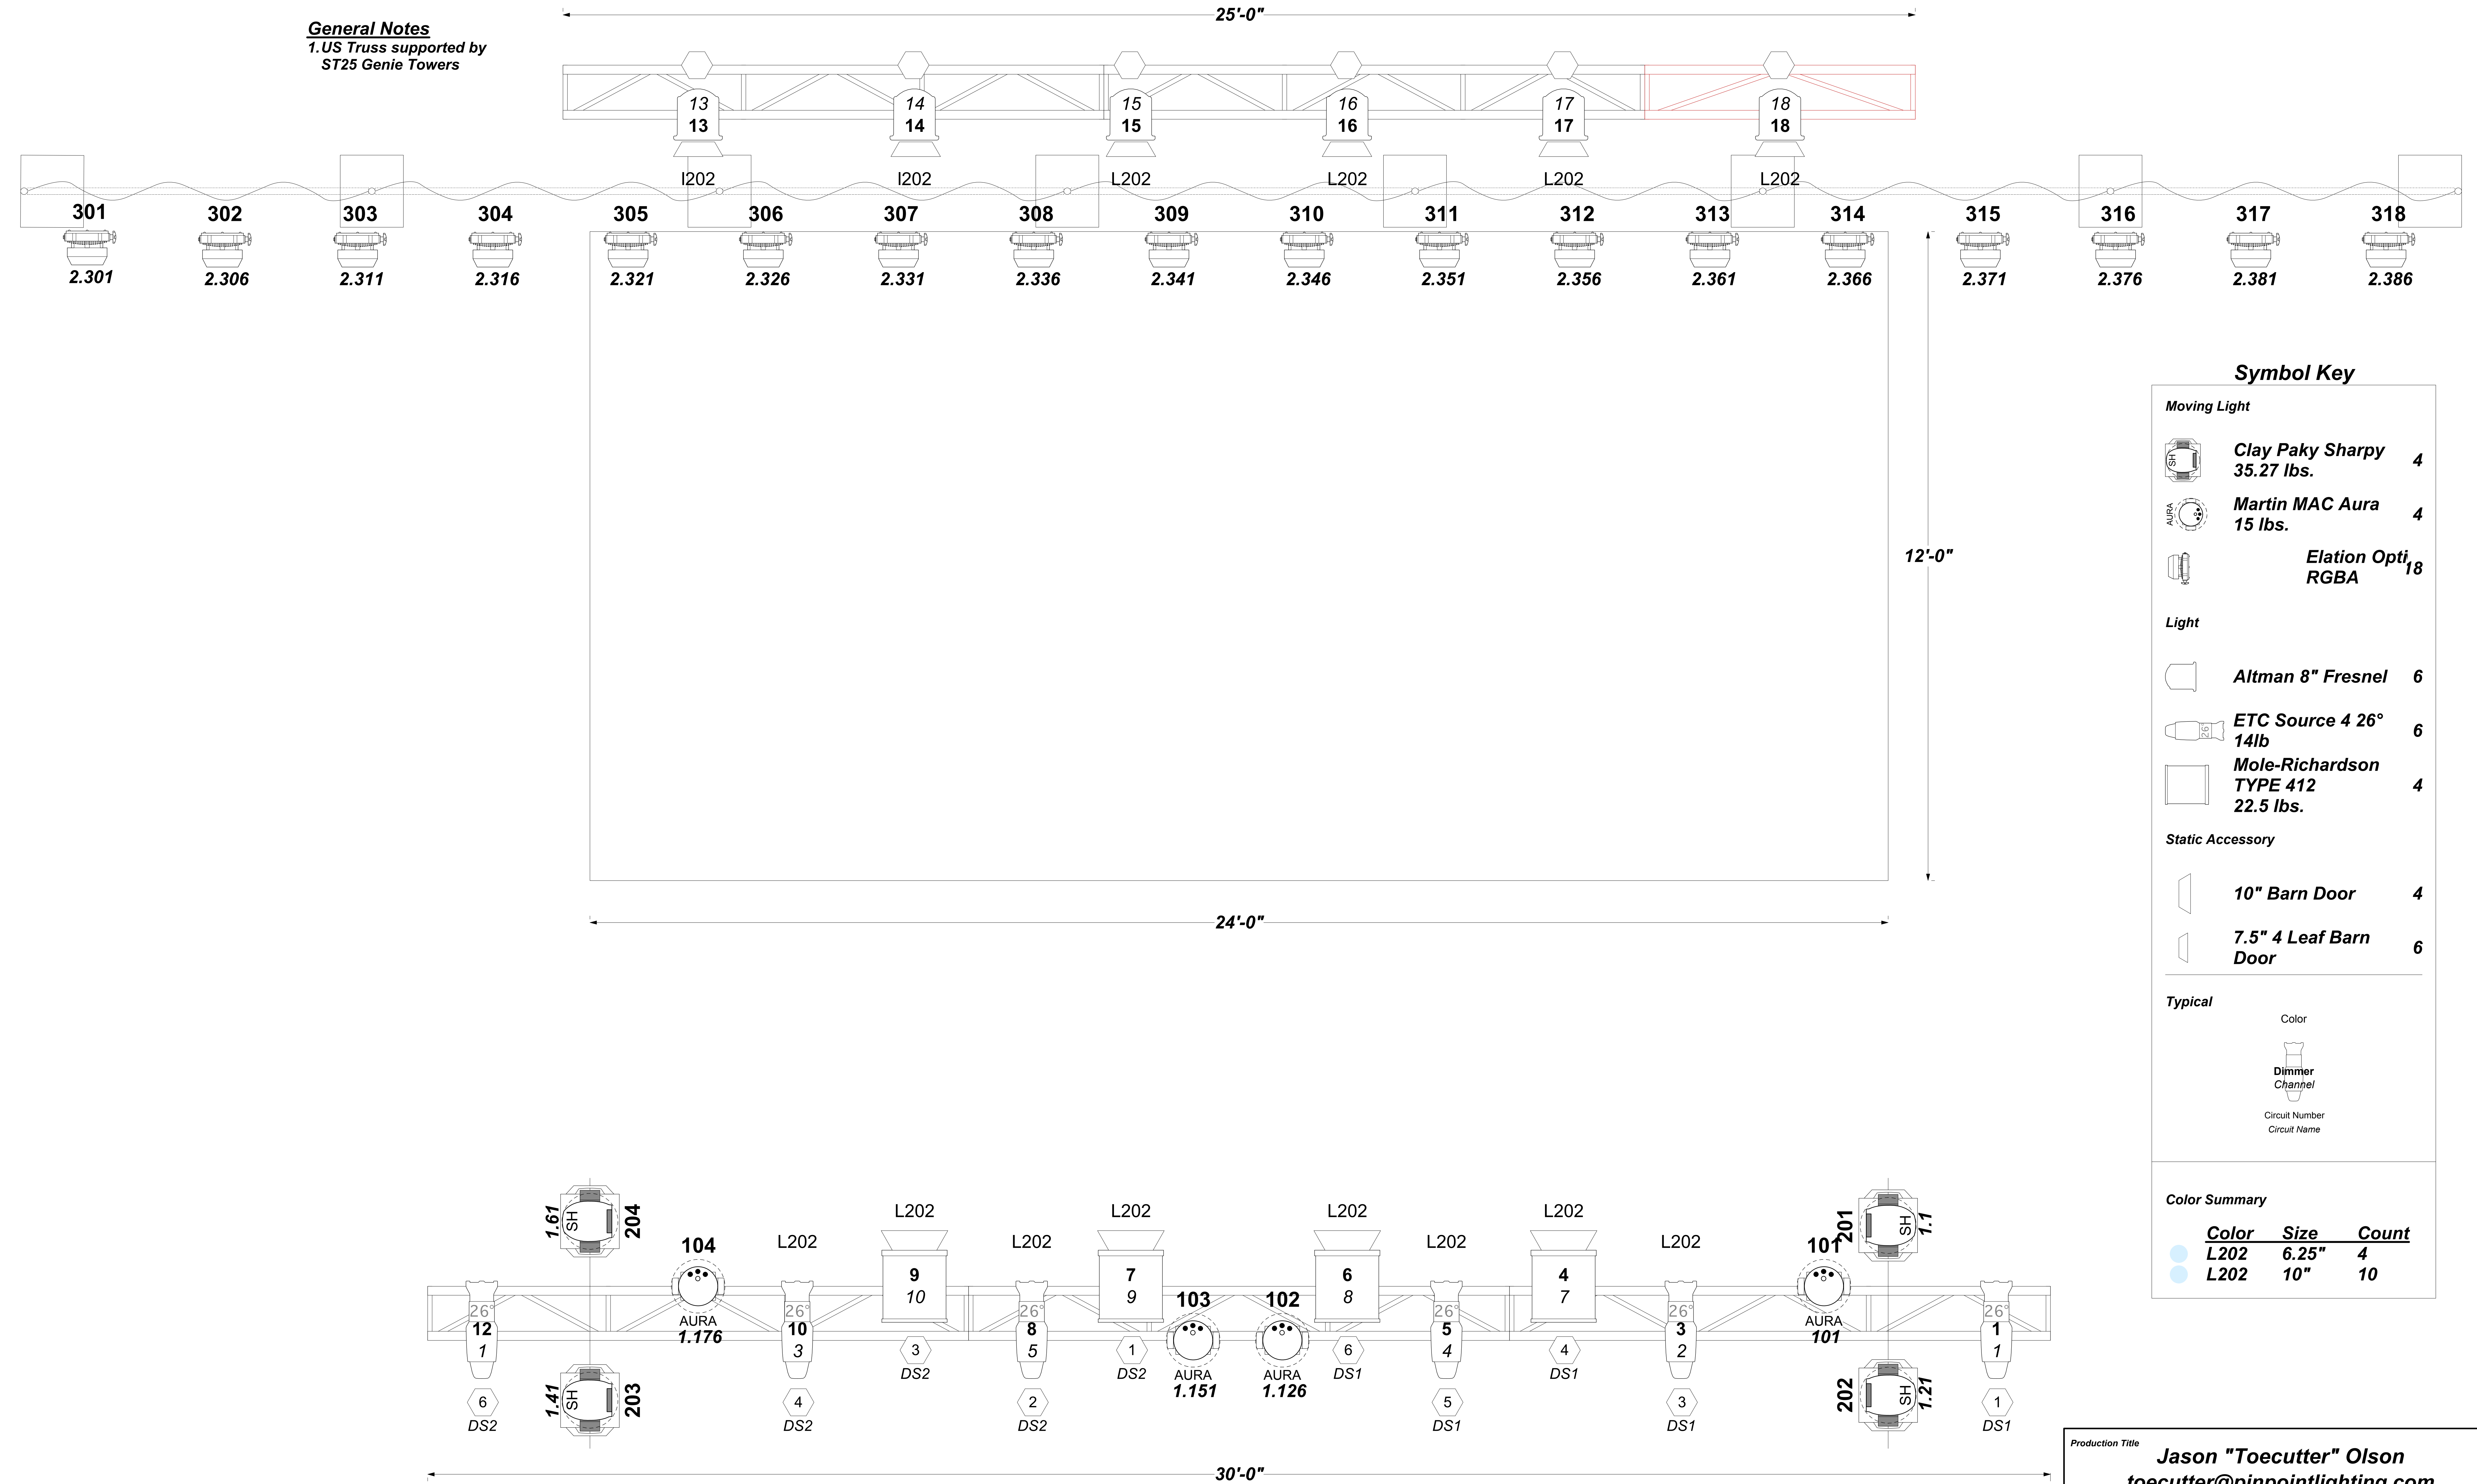

General Notes
1. THIS DRAWING REPRESENTS VISUAL CONCEPTS AND CONSTRUCTION SUGGESTIONS ONLY. THE DESIGNER IS NOT QUALIFIED TO DETERMINE THE STRUCTURAL APPROPRIATENESS OF THIS DESIGN AND WILL NOT ASSUME RESPONSIBILITY FOR IMPROPER ENGINEERING, CONSTRUCTION, OR HANDLING. ALL MATERIALS, FINISHES, AND CONSTRUCTION MUST COMPLY WITH THE MOST STRINGENT FIRE AND SAFETY CODES AS APPLICABLE.

Production Title		Jason "Toecutter" Olson toecutter@pinpointlighting.com 610-357-3018	
Drawing Title		Ryan Morris ryan@pinpointlighting.com 302-382-5508	
Designer	Toecutter	Director	Ken McVey
Drawn By	Toecutter	Scale	1:1
Venue	Sheraton Center City Phila	Drawing No.	1
Date	5/14/2015		of
CAD File Name	MRS AUDIO.vwx		1

