


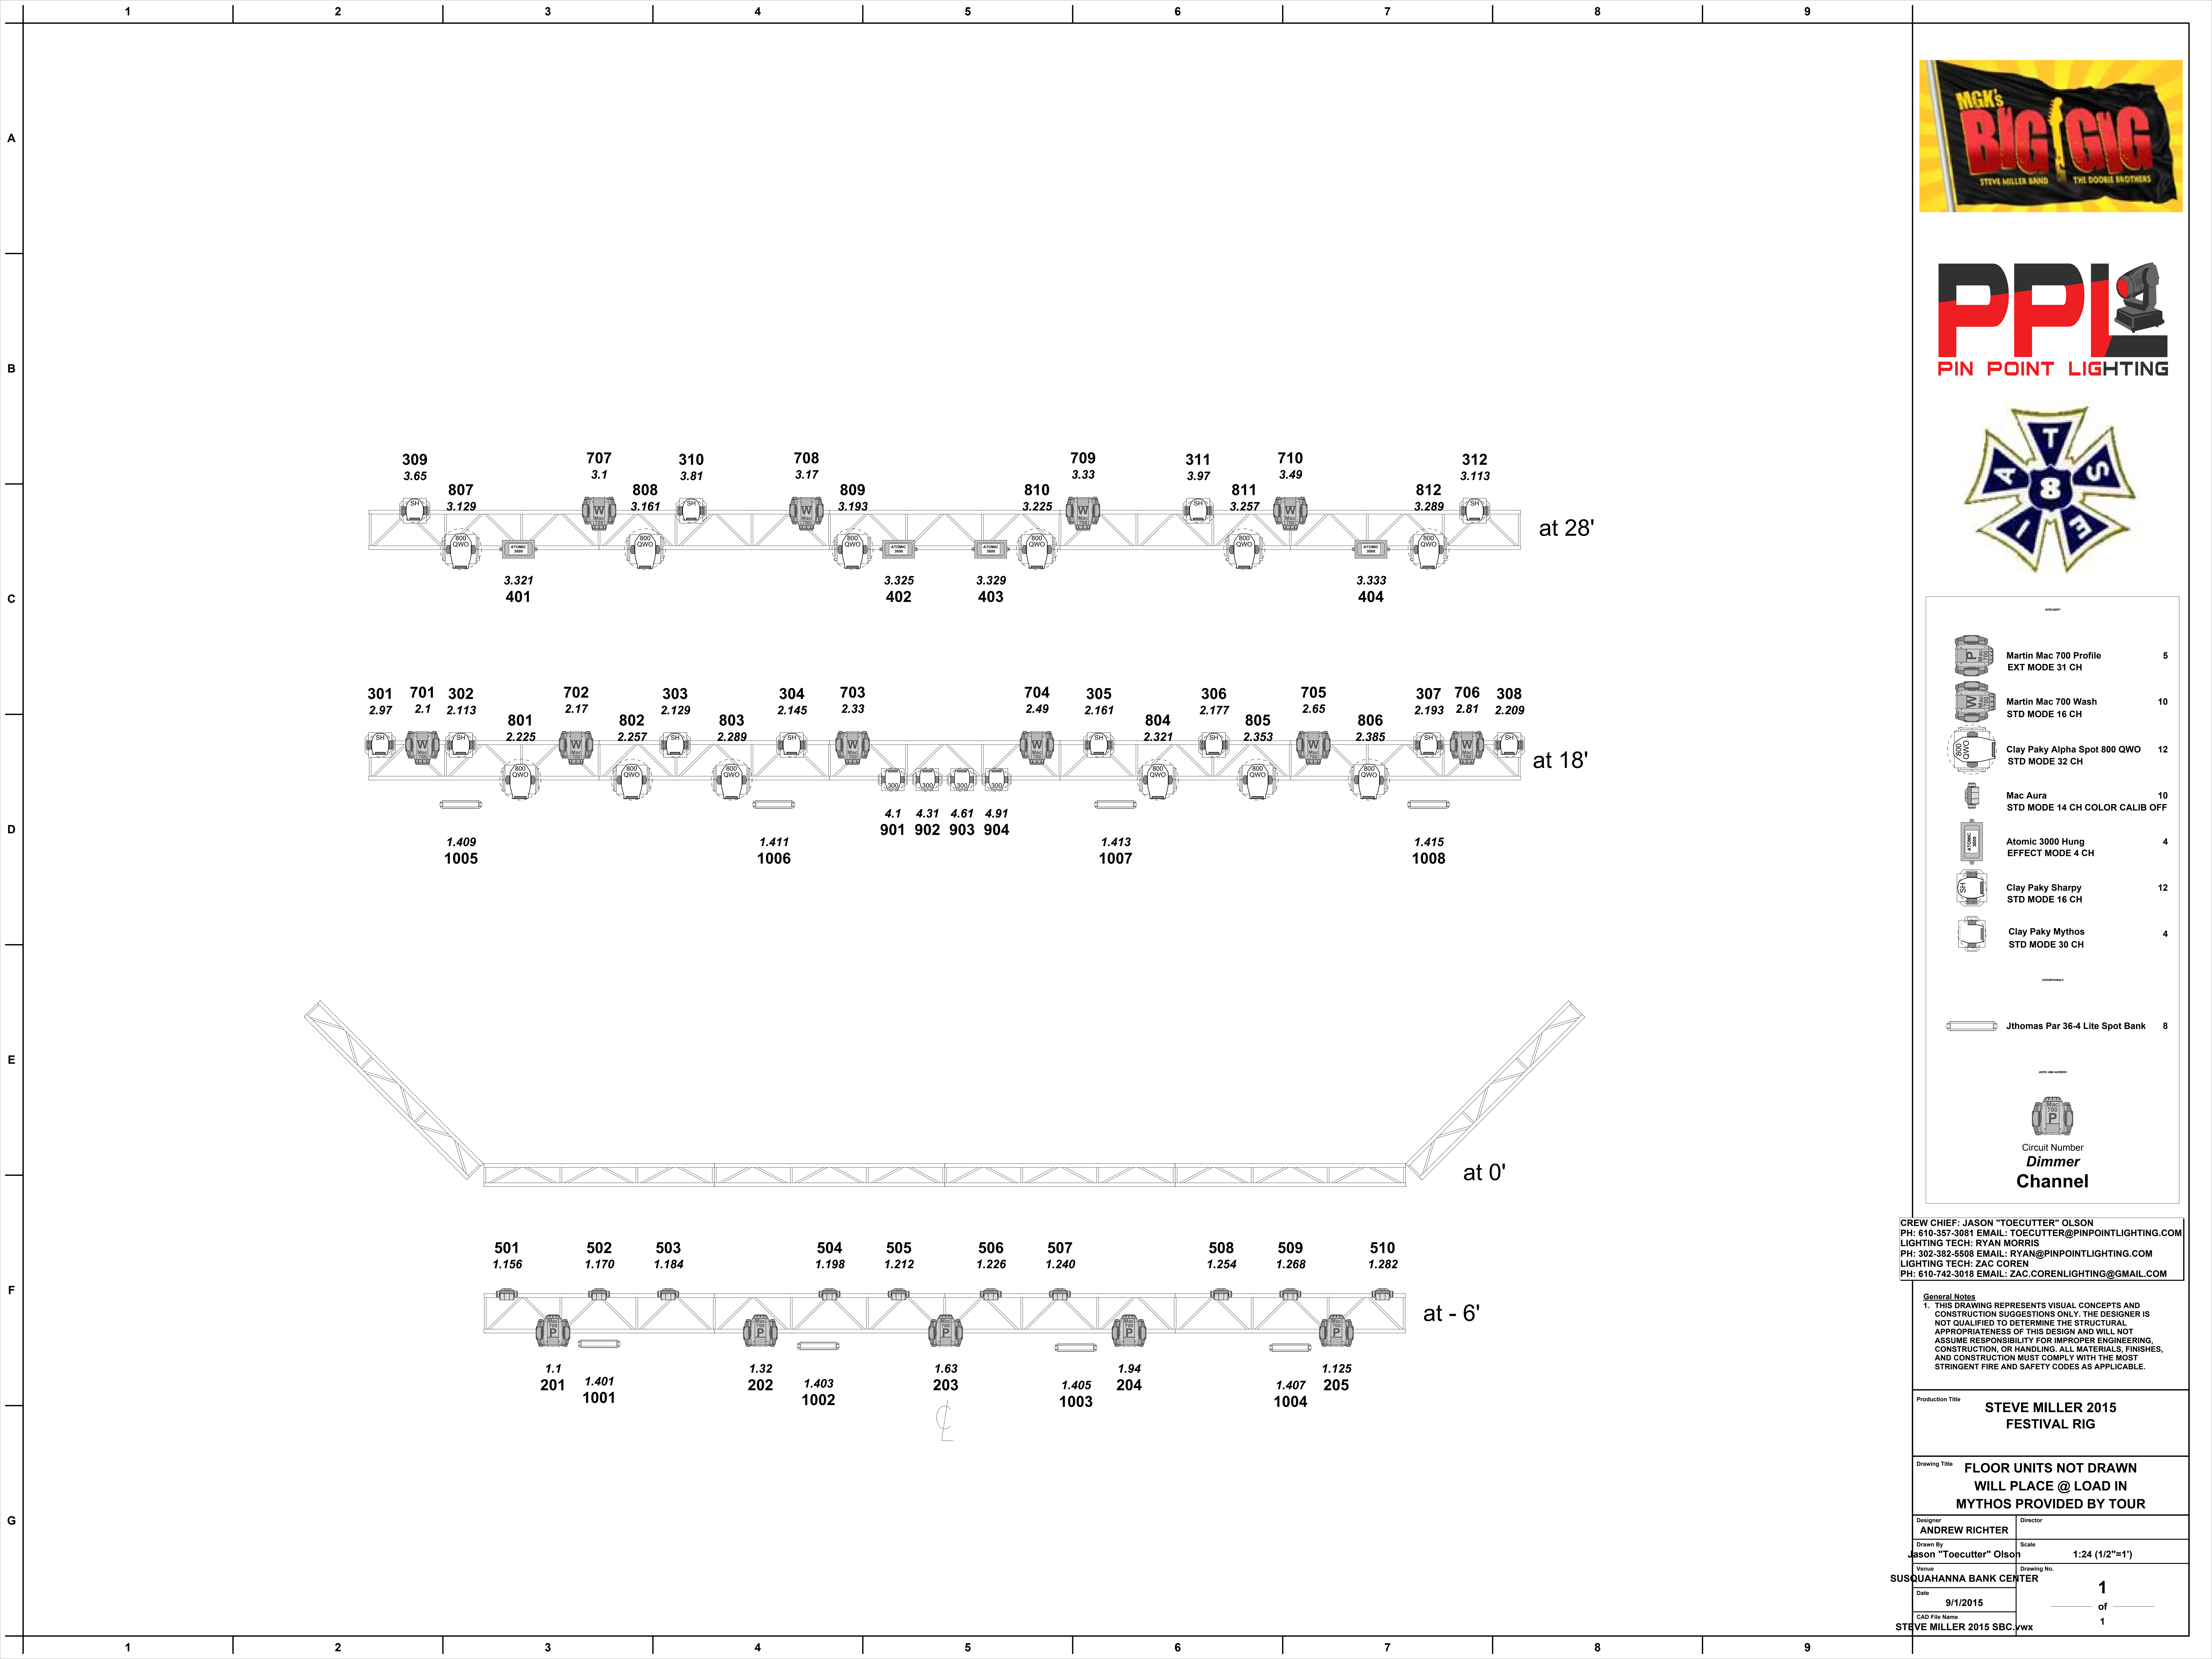

	Martin Mac 700 Profile EXT MODE 31 CH	5
	Martin Mac 700 Wash STD MODE 16 CH	10
	Clay Paky Alpha Spot 800 QWO STD MODE 32 CH	12
	Mac Aura STD MODE 14 CH COLOR CALIB OFF	10
	Atomic 3000 Hung EFFECT MODE 4 CH	4
	Clay Paky Sharpy STD MODE 16 CH	12
	Clay Paky Mythos STD MODE 30 CH	4
	Jthomas Par 36-4 Lite Spot Bank	8

CREW CHIEF: JASON "TOECUTTER" OLSON
PH: 610-357-3081 EMAIL: TOECUTTER@PINPOINTLIGHTING.COM
LIGHTING TECH: RYAN MORRIS
PH: 302-382-5508 EMAIL: RYAN@PINPOINTLIGHTING.COM
LIGHTING TECH: ZAC COREN
PH: 610-742-3018 EMAIL: ZAC.CORENLIGHTING@GMAIL.COM

General Notes
1. THIS DRAWING REPRESENTS VISUAL CONCEPTS AND CONSTRUCTION SUGGESTIONS ONLY. THE DESIGNER IS NOT QUALIFIED TO DETERMINE THE STRUCTURAL APPROPRIATENESS OF THIS DESIGN AND WILL NOT ASSUME RESPONSIBILITY FOR IMPROPER ENGINEERING, CONSTRUCTION, OR HANDLING. ALL MATERIALS, FINISHES, AND CONSTRUCTION MUST COMPLY WITH THE MOST STRINGENT FIRE AND SAFETY CODES AS APPLICABLE.

Production Title
**STEVE MILLER 2015
FESTIVAL RIG**

Drawing Title
**FLOOR UNITS NOT DRAWN
WILL PLACE @ LOAD IN
MYTHOS PROVIDED BY TOUR**

Designer ANDREW RICHTER	Director
Drawn By Jason "Toecutter" Olson	Scale 1:24 (1/2"=1')
Venue SUSQUAHANNA BANK CENTER	Drawing No. 1 of 1
Date 9/1/2015	
CAD File Name STEVE MILLER 2015 SBC.jwx	