


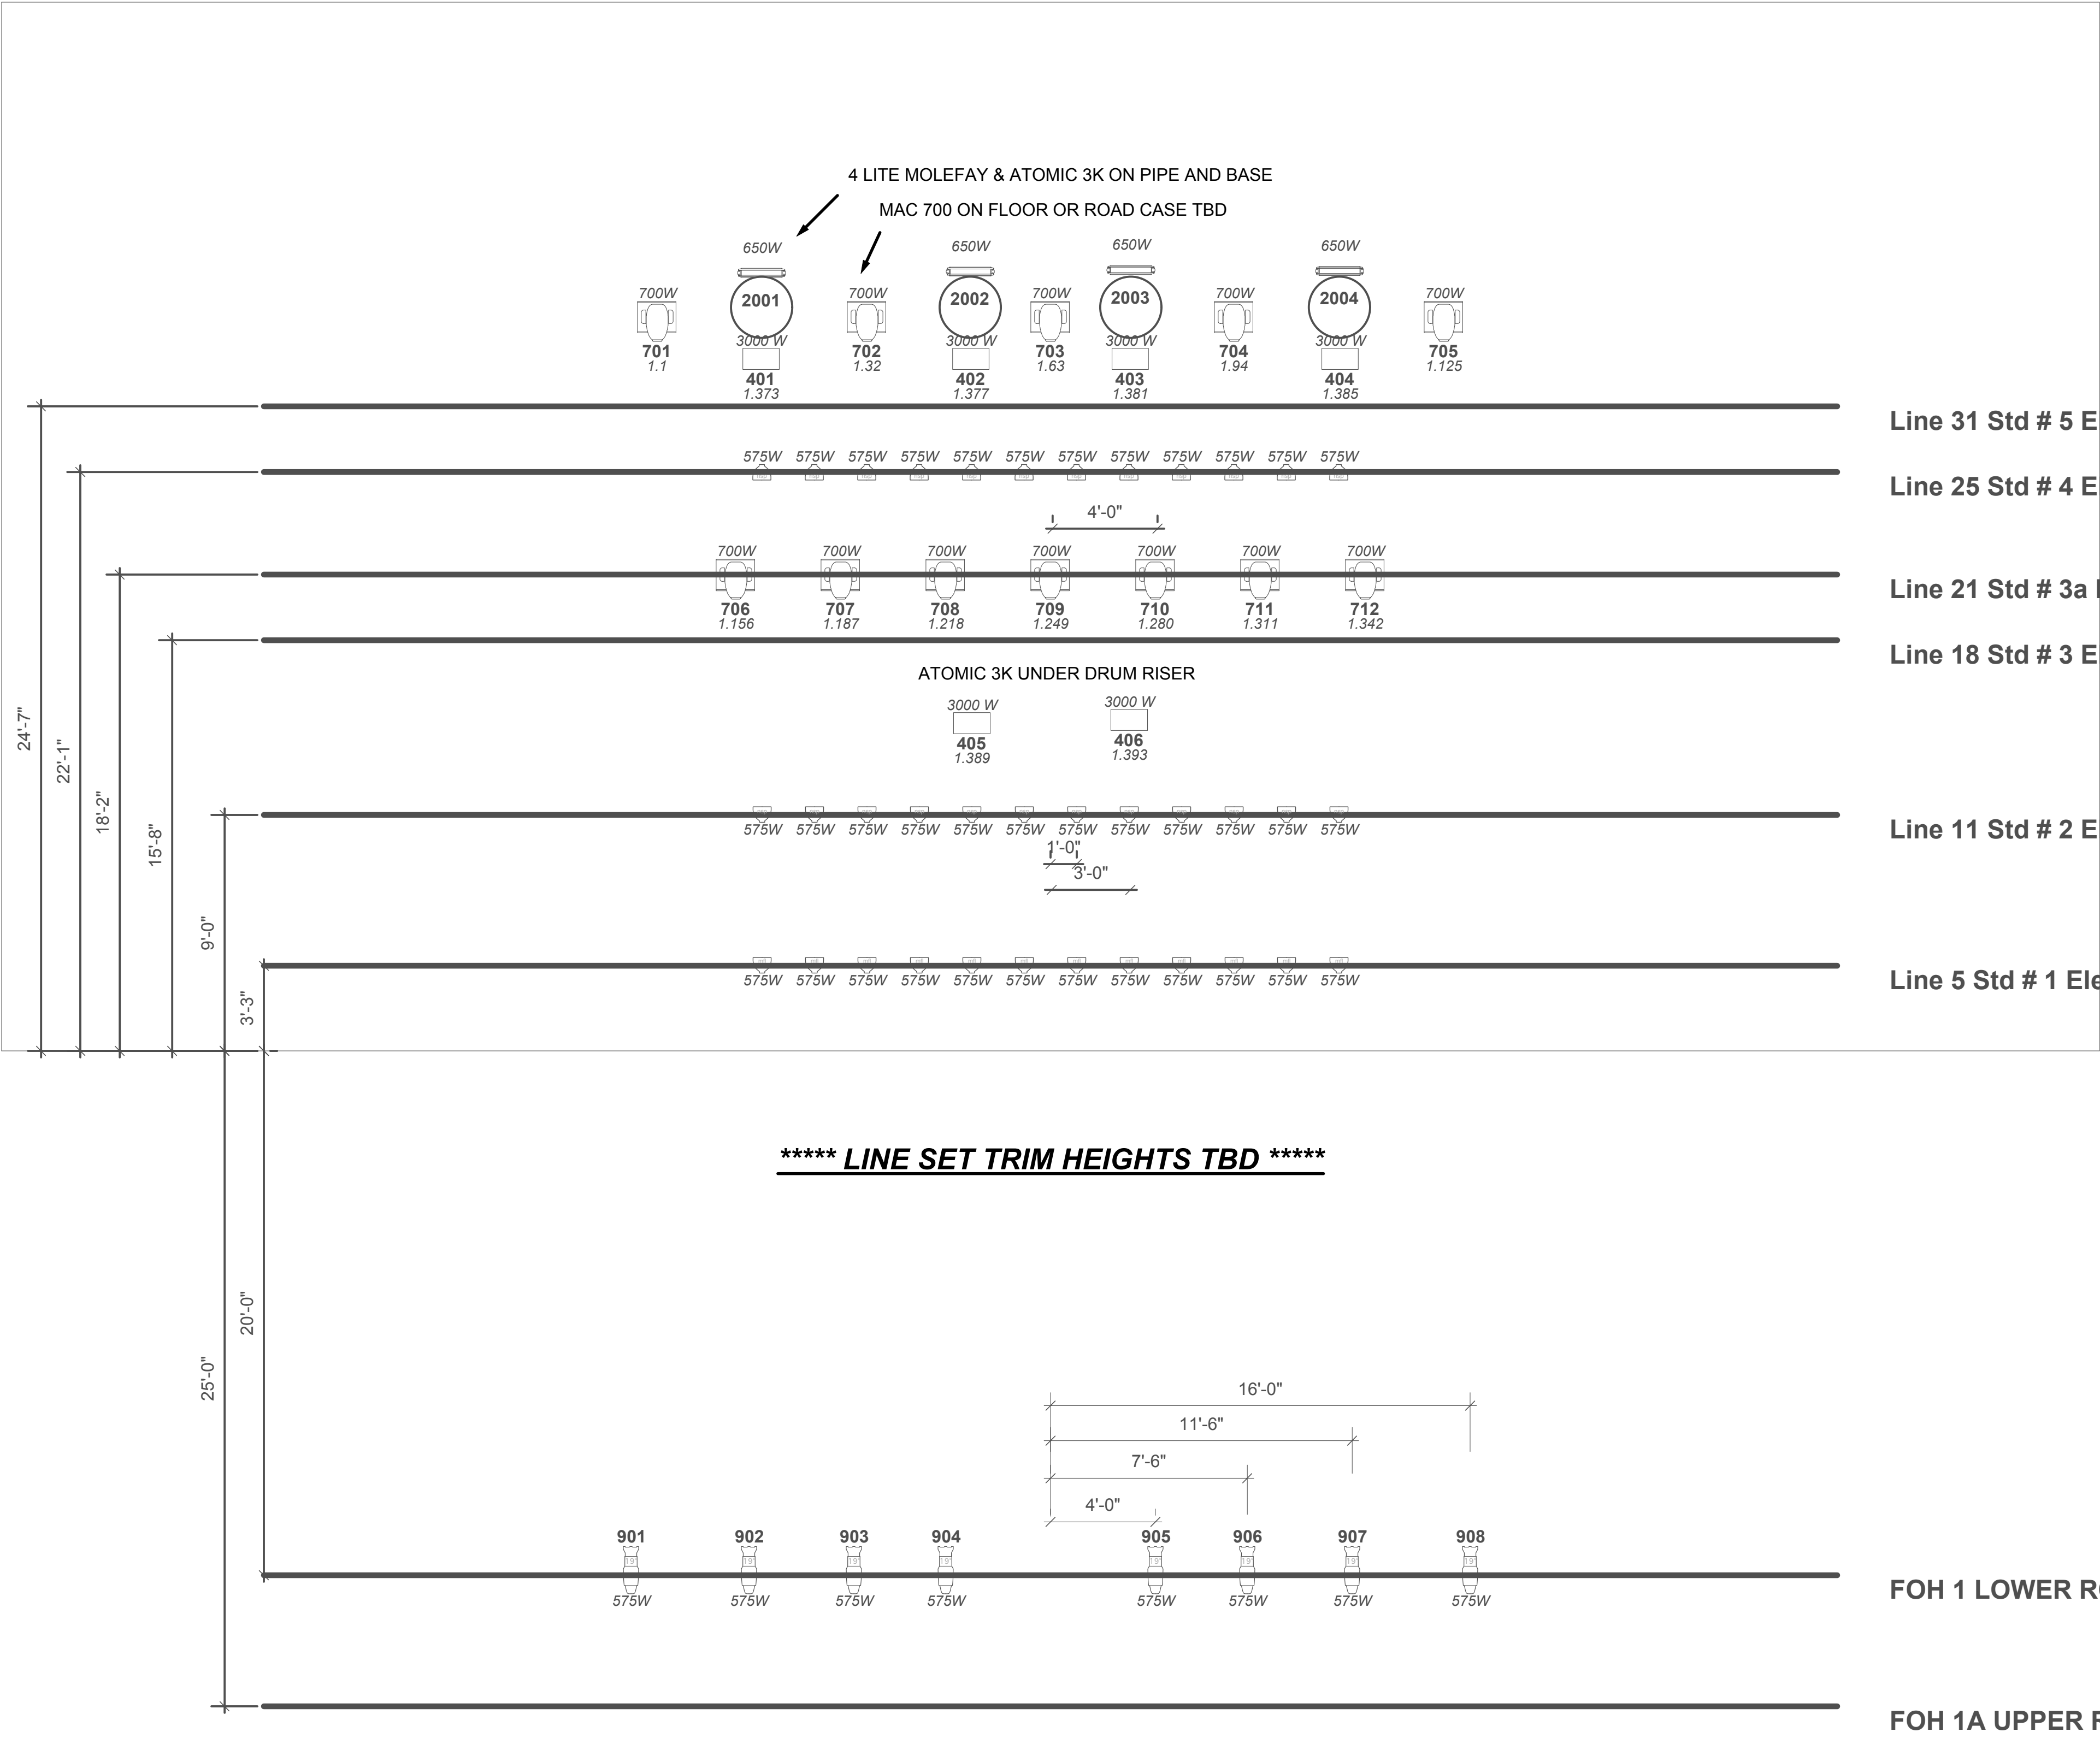

The Grand Opera House		
A Night with TOTO 2013		
Programmer: Jason Olson		
Master Electrician: Genevieve Fanelli		
Drawn By: Toecutter		
Lighting Company: Pin Point Lighting		
 Wattage 700 Address Color	Martin Mac 700 Profile	12
 Wattage 400 Address Color	Martin Atomic 3K	6
 Wattage 900 Address Color	ETC S4 19deg Leko	8
 Wattage 2000 Address Color	4 Lite MoleFay	4
 575W	S4 575W MFL	12
 575W	S4 575W NSP	24
SCALE: 1/4" = 1'		

