


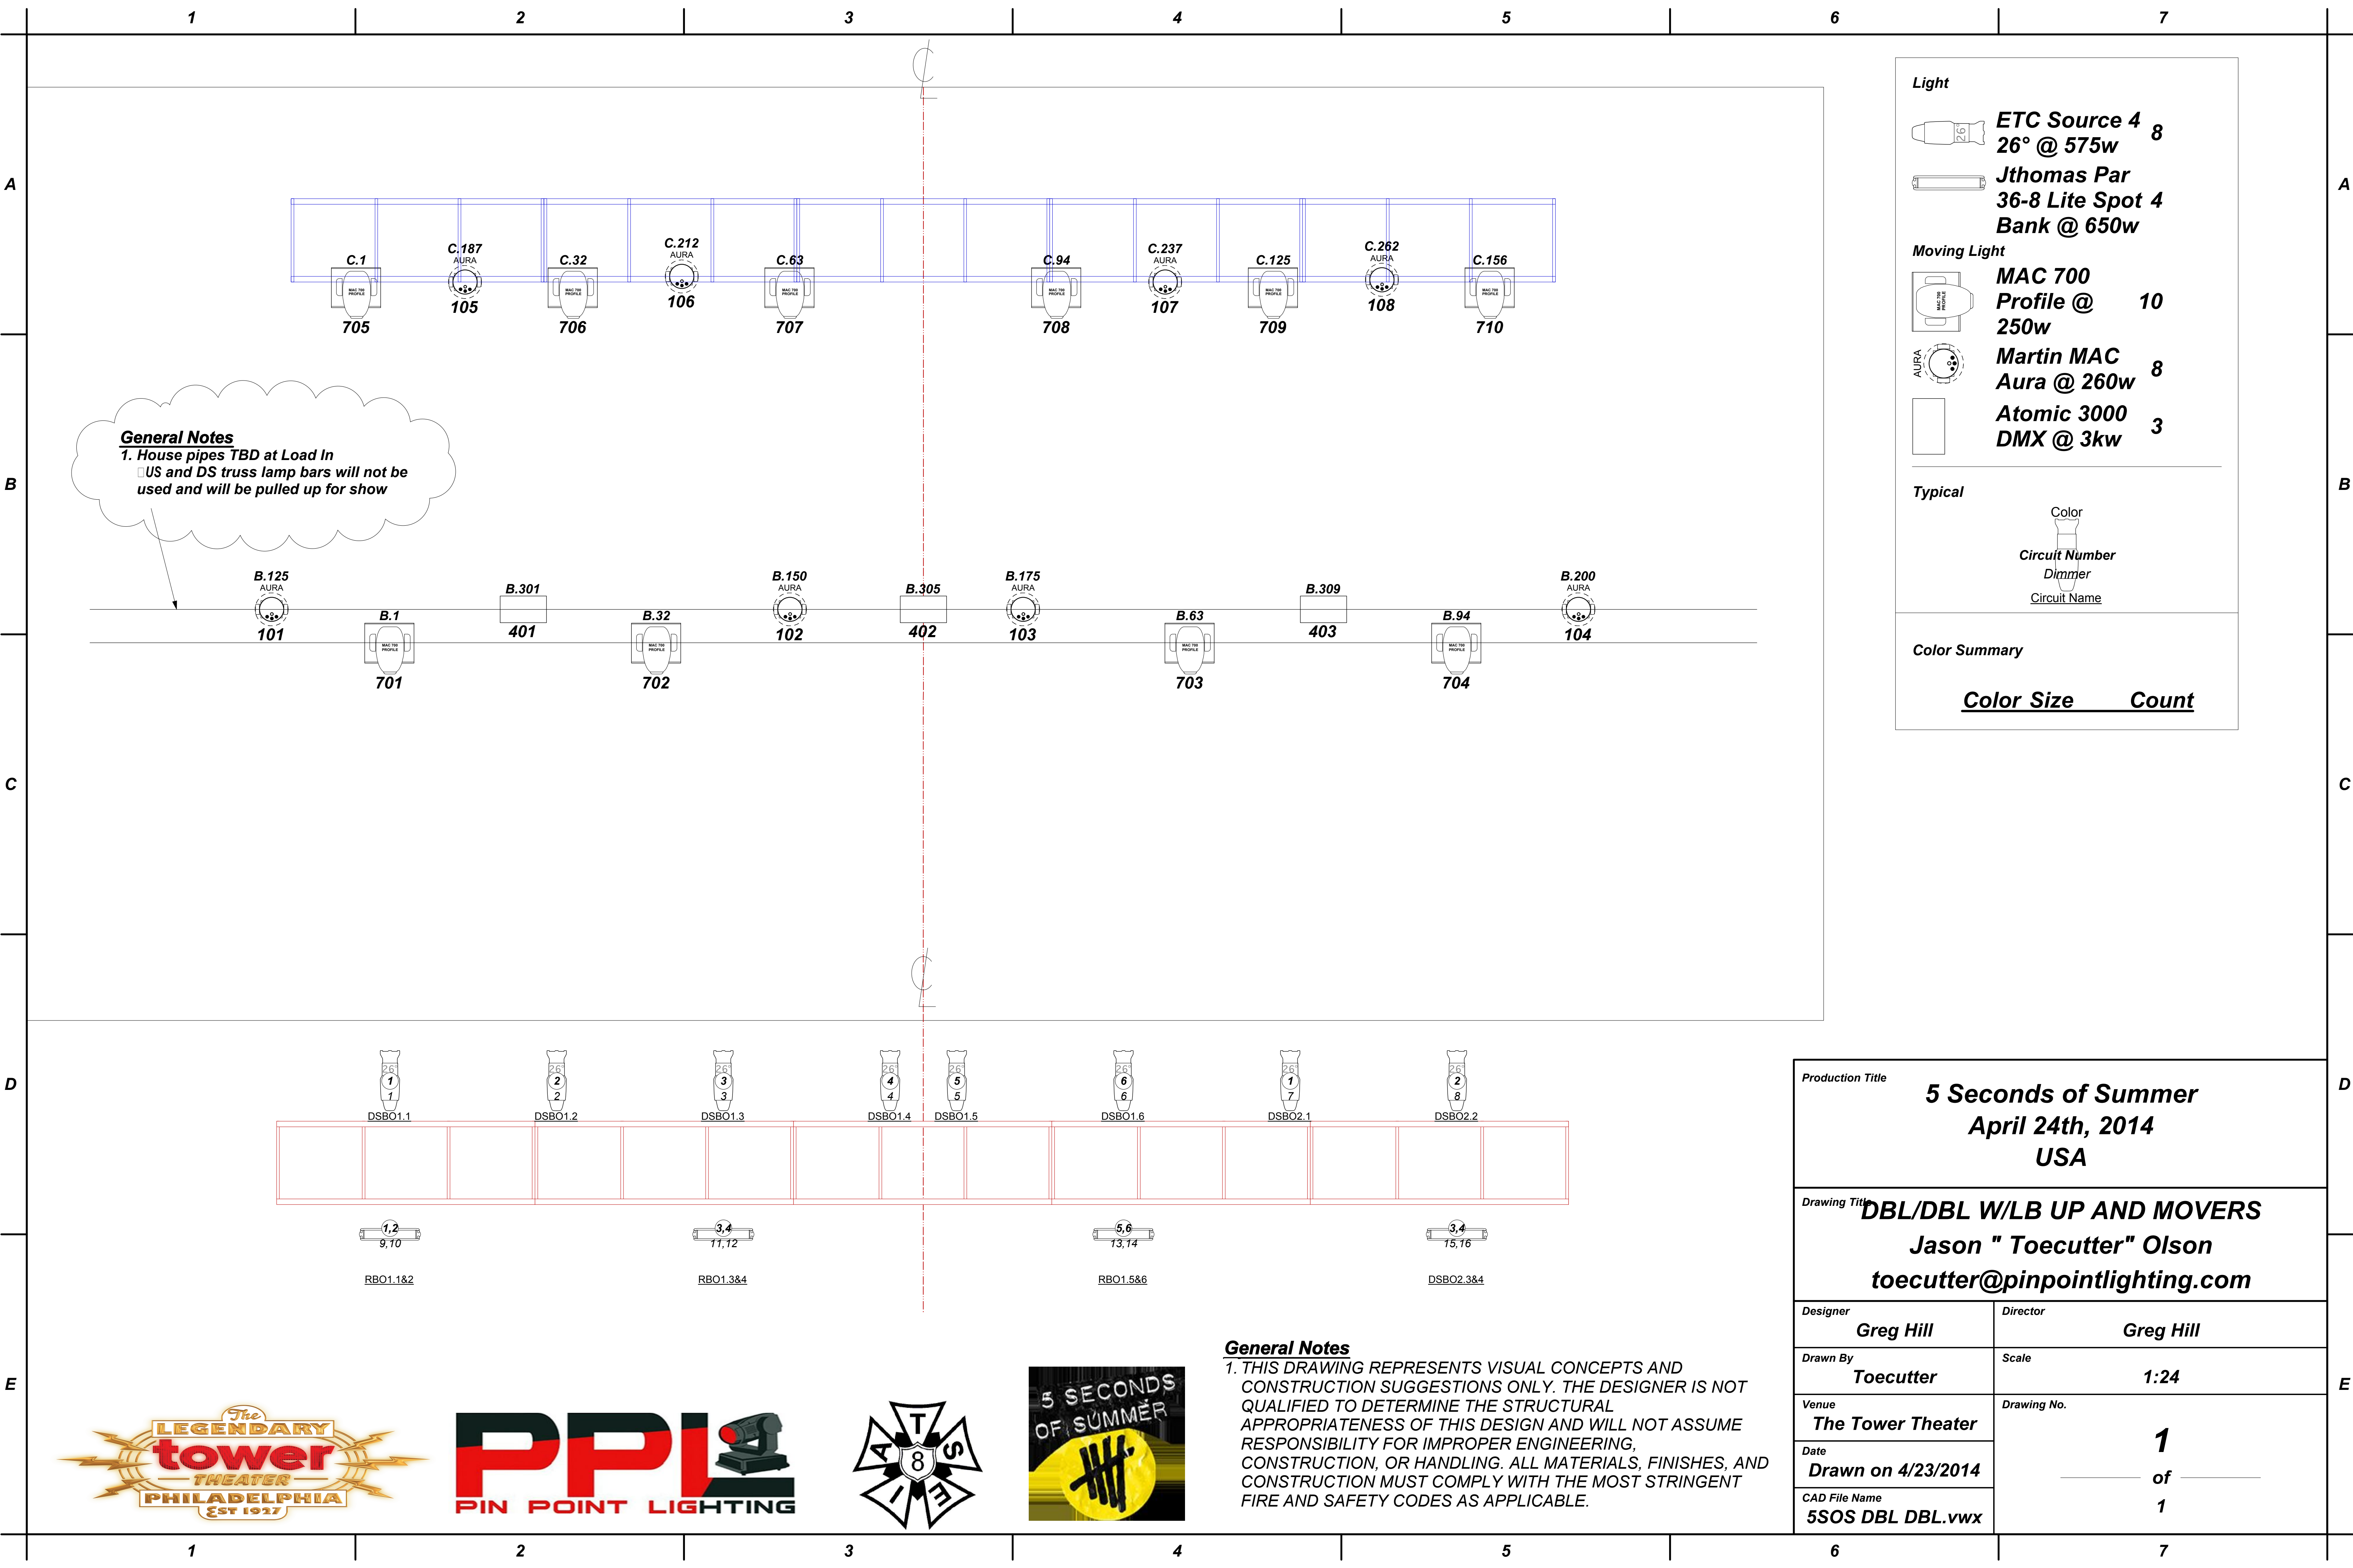

General Notes
1. House pipes TBD at Load In
US and DS truss lamp bars will not be used and will be pulled up for show

ETC Source 4
26° @ 575w 8

Jthomas Par
36-8 Lite Spot 4
Bank @ 650w

MAC 700
Profile @ 10
250w

Martin MAC
Aura @ 260w 8

Atomic 3000
DMX @ 3kw 3

Typical

Color

Circuit Number

Dimmer

Circuit Name

Color Summary

Color	Size	Count
-------	------	-------



General Notes
1. THIS DRAWING REPRESENTS VISUAL CONCEPTS AND CONSTRUCTION SUGGESTIONS ONLY. THE DESIGNER IS NOT QUALIFIED TO DETERMINE THE STRUCTURAL APPROPRIATENESS OF THIS DESIGN AND WILL NOT ASSUME RESPONSIBILITY FOR IMPROPER ENGINEERING, CONSTRUCTION, OR HANDLING. ALL MATERIALS, FINISHES, AND CONSTRUCTION MUST COMPLY WITH THE MOST STRINGENT FIRE AND SAFETY CODES AS APPLICABLE.

Production Title		5 Seconds of Summer April 24th, 2014 USA	
Drawing Title		DBL/DBL W/LB UP AND MOVERS Jason " Toecutter" Olson toecutter@pinpointlighting.com	
Designer	Greg Hill	Director	Greg Hill
Drawn By	Toecutter	Scale	1:24
Venue	The Tower Theater	Drawing No.	1 of 1
Date	Drawn on 4/23/2014		
CAD File Name	5SOS DBL DBL.vwx		