


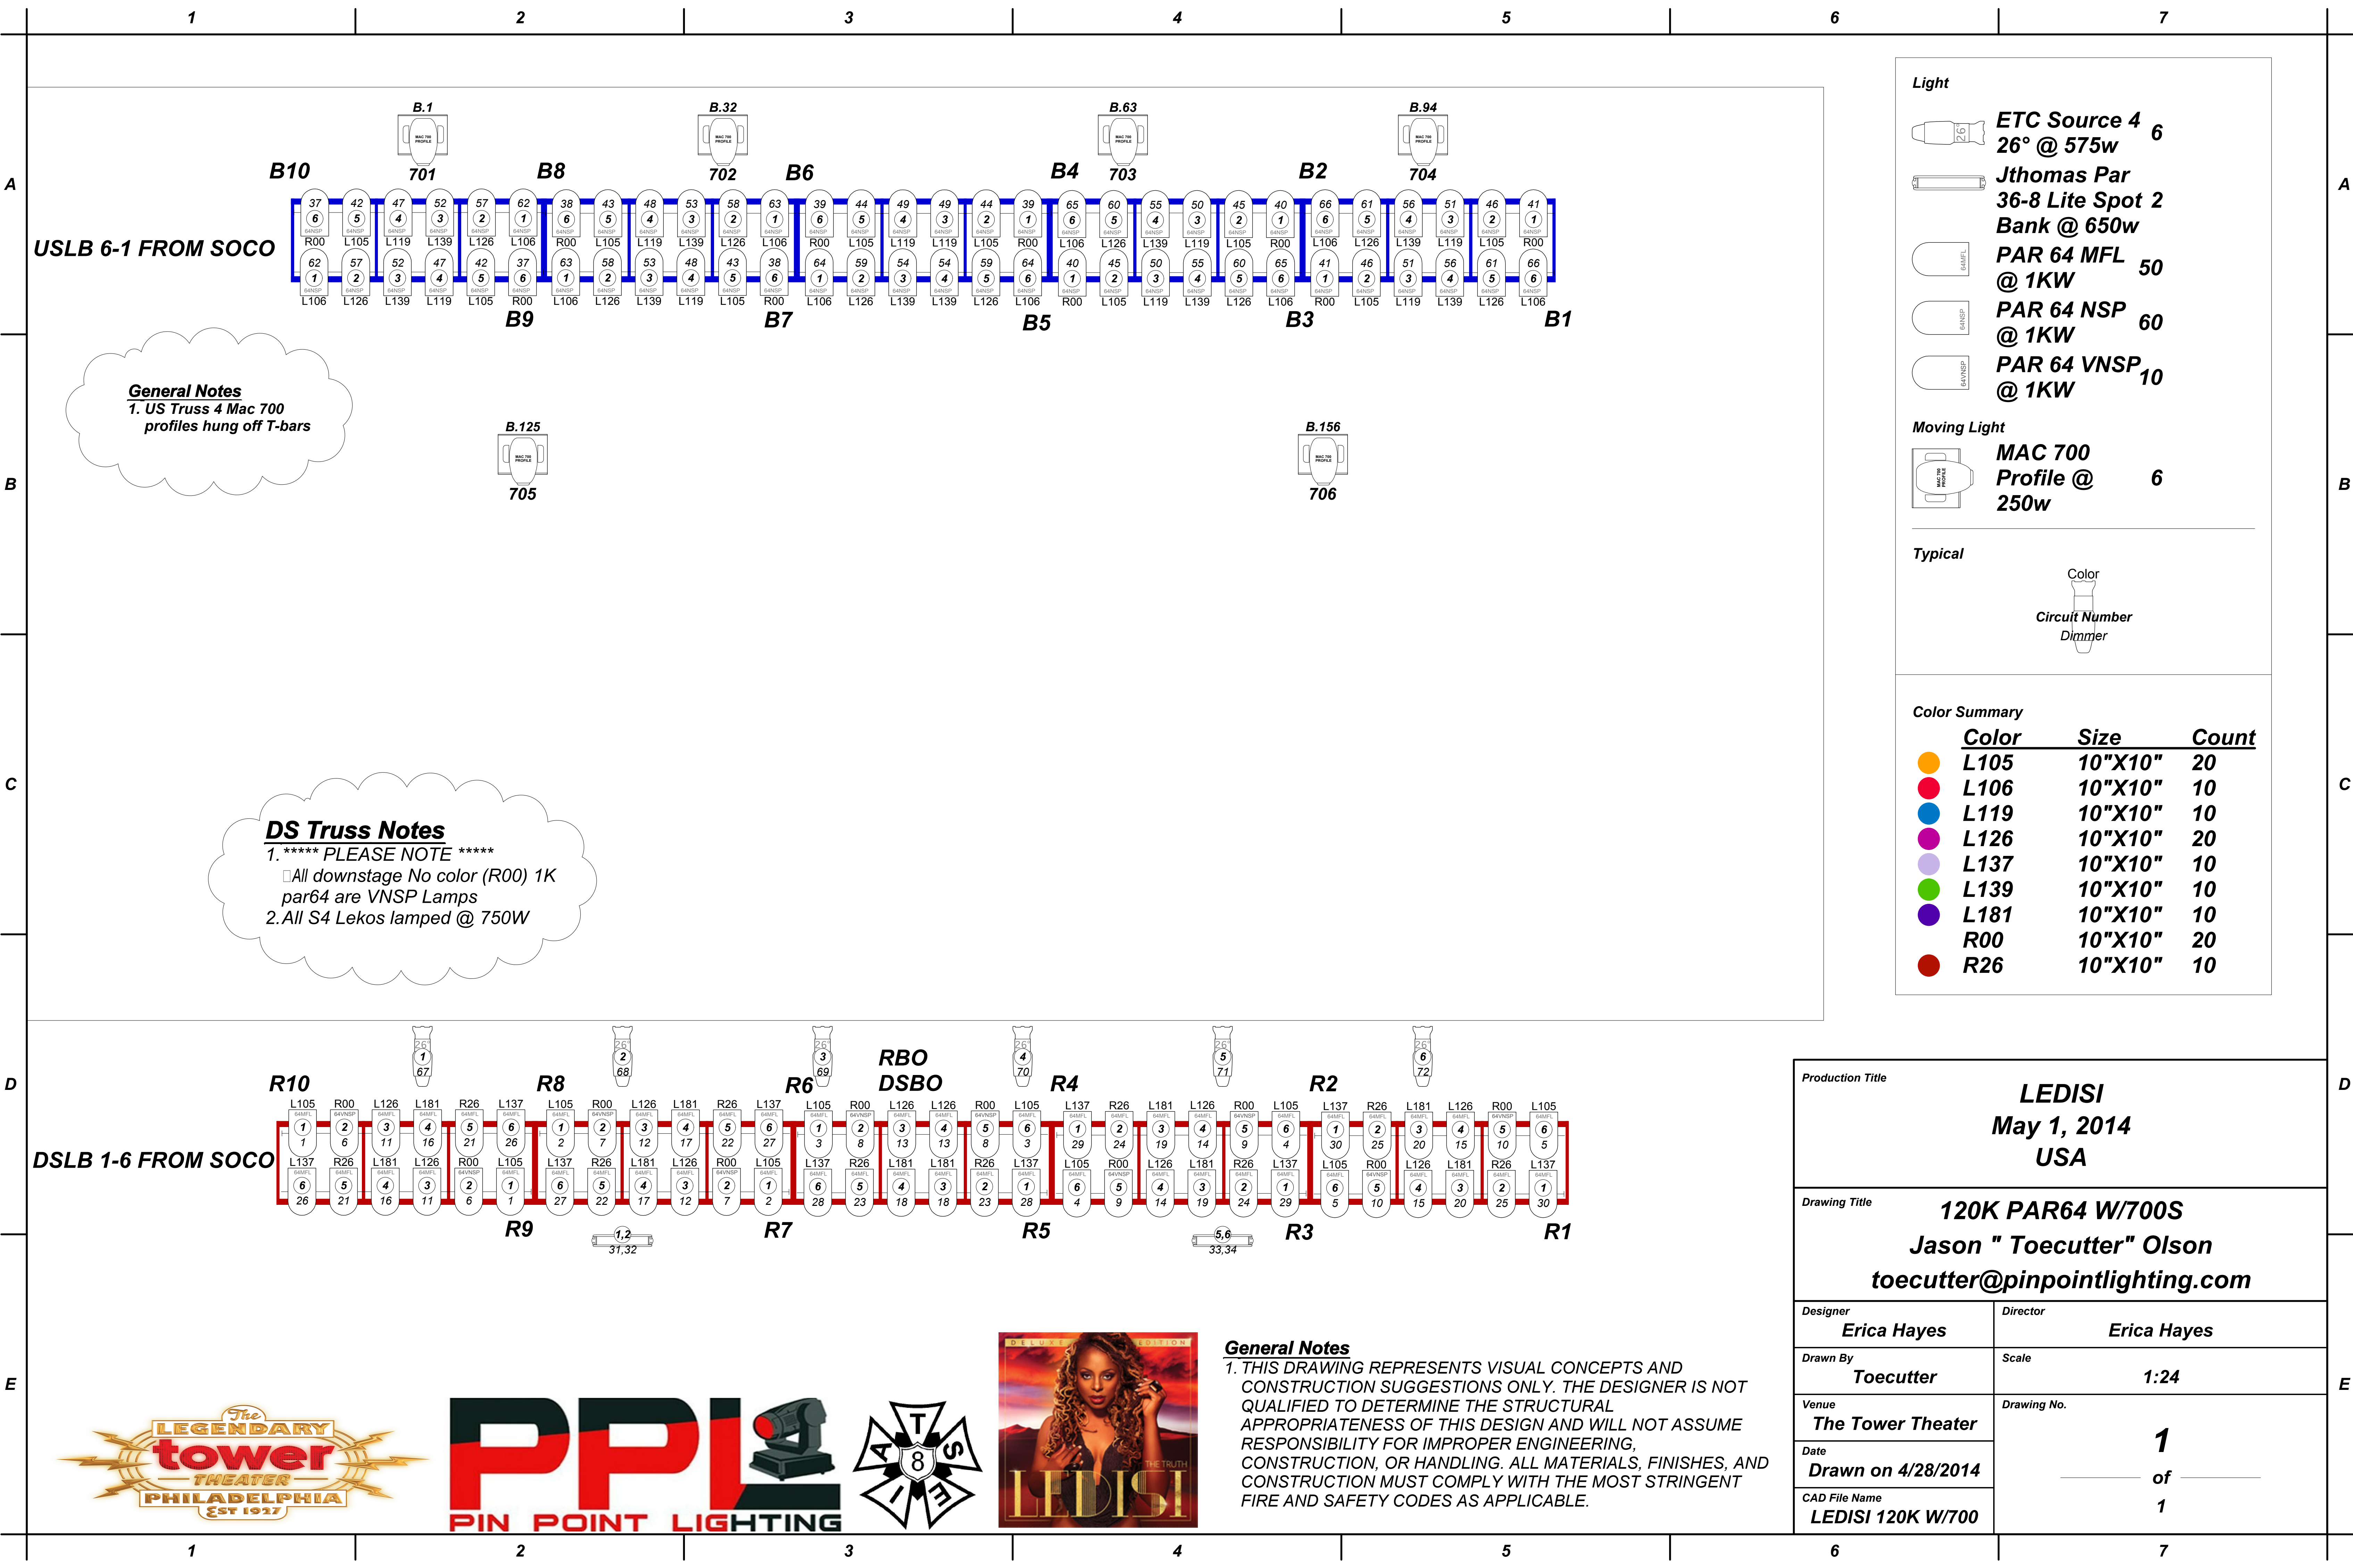


General Notes
1. US Truss 4 Mac 700 profiles hung off T-bars

DS Truss Notes
1. ***** PLEASE NOTE *****
□ All downstage No color (R00) 1K par64 are VNSP Lamps
2. All S4 Lekos lamped @ 750W

- Light**
- ETC Source 4 26° @ 575w 6
 - Jthomas Par 36-8 Lite Spot 2 Bank @ 650w
 - PAR 64 MFL @ 1KW 50
 - PAR 64 NSP @ 1KW 60
 - PAR 64 VNSP @ 1KW 10

Moving Light
MAC 700 Profile @ 250w 6

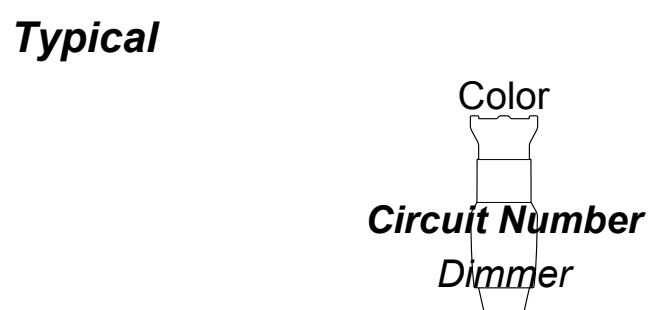

Color Summary

	Color	Size	Count
	L105	10"X10"	20
	L106	10"X10"	10
	L119	10"X10"	10
	L126	10"X10"	20
	L137	10"X10"	10
	L139	10"X10"	10
	L181	10"X10"	10
	R00	10"X10"	20
	R26	10"X10"	10

DSL B 1-6 FROM SOCO

RBO DSBO



General Notes
1. THIS DRAWING REPRESENTS VISUAL CONCEPTS AND CONSTRUCTION SUGGESTIONS ONLY. THE DESIGNER IS NOT QUALIFIED TO DETERMINE THE STRUCTURAL APPROPRIATENESS OF THIS DESIGN AND WILL NOT ASSUME RESPONSIBILITY FOR IMPROPER ENGINEERING, CONSTRUCTION, OR HANDLING. ALL MATERIALS, FINISHES, AND CONSTRUCTION MUST COMPLY WITH THE MOST STRINGENT FIRE AND SAFETY CODES AS APPLICABLE.

Production Title		LEDISI May 1, 2014 USA	
Drawing Title		120K PAR64 W/700S Jason " Toecutter" Olson toecutter@pinpointlighting.com	
Designer	Erica Hayes	Director	Erica Hayes
Drawn By	Toecutter	Scale	1:24
Venue	The Tower Theater	Drawing No.	1 of 1
Date	Drawn on 4/28/2014		
CAD File Name	LEDISI 120K W/700		