


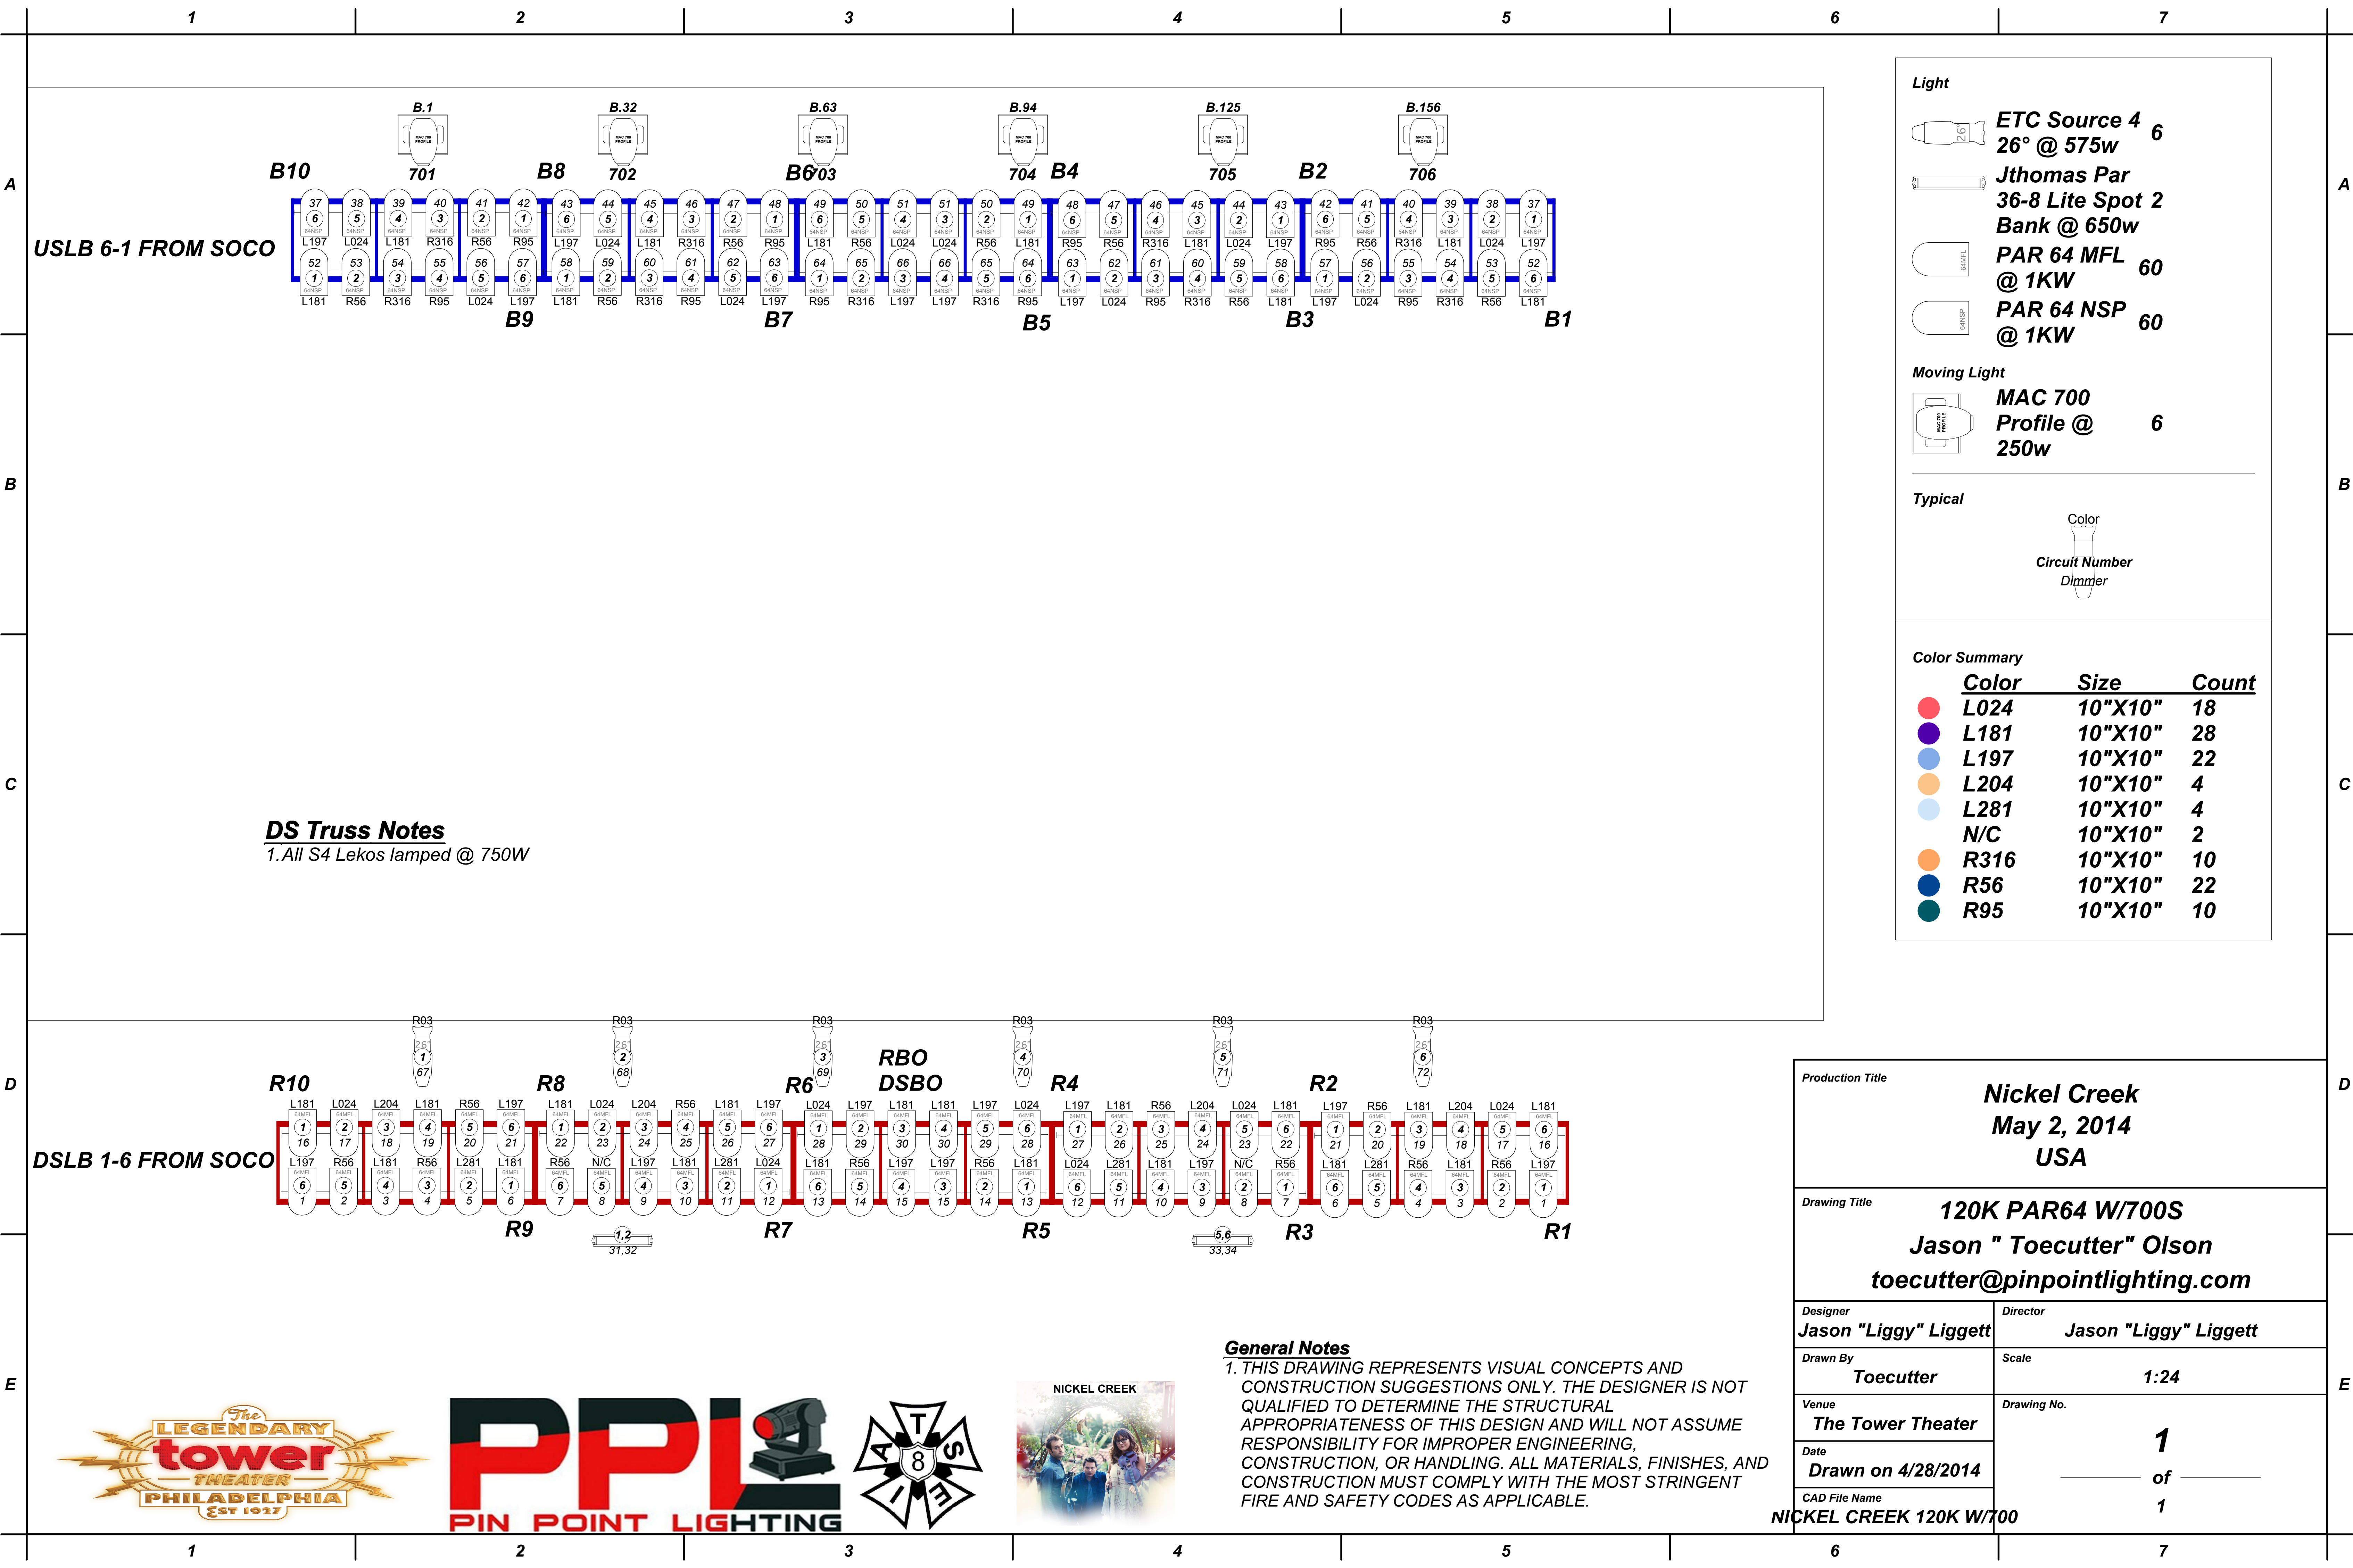

Light

ETC Source 4 6
26° @ 575w

Jthomas Par
36-8 Lite Spot 2
Bank @ 650w

PAR 64 MFL 60
@ 1KW

PAR 64 NSP 60
@ 1KW

Moving Light

MAC 700
Profile @ 6
250w

Typical

Color
Circuit Number
Dimmer

Production Title		Nickel Creek May 2, 2014 USA	
Drawing Title		120K PAR64 W/700S Jason "Toecutter" Olson toecutter@pinpointlighting.com	
Designer	Jason "Liggy" Liggett	Director	Jason "Liggy" Liggett
Drawn By	Toecutter	Scale	1:24
Venue	The Tower Theater	Drawing No.	1 of 1
Date	Drawn on 4/28/2014		
CAD File Name	NICKEL CREEK 120K W/700		

