


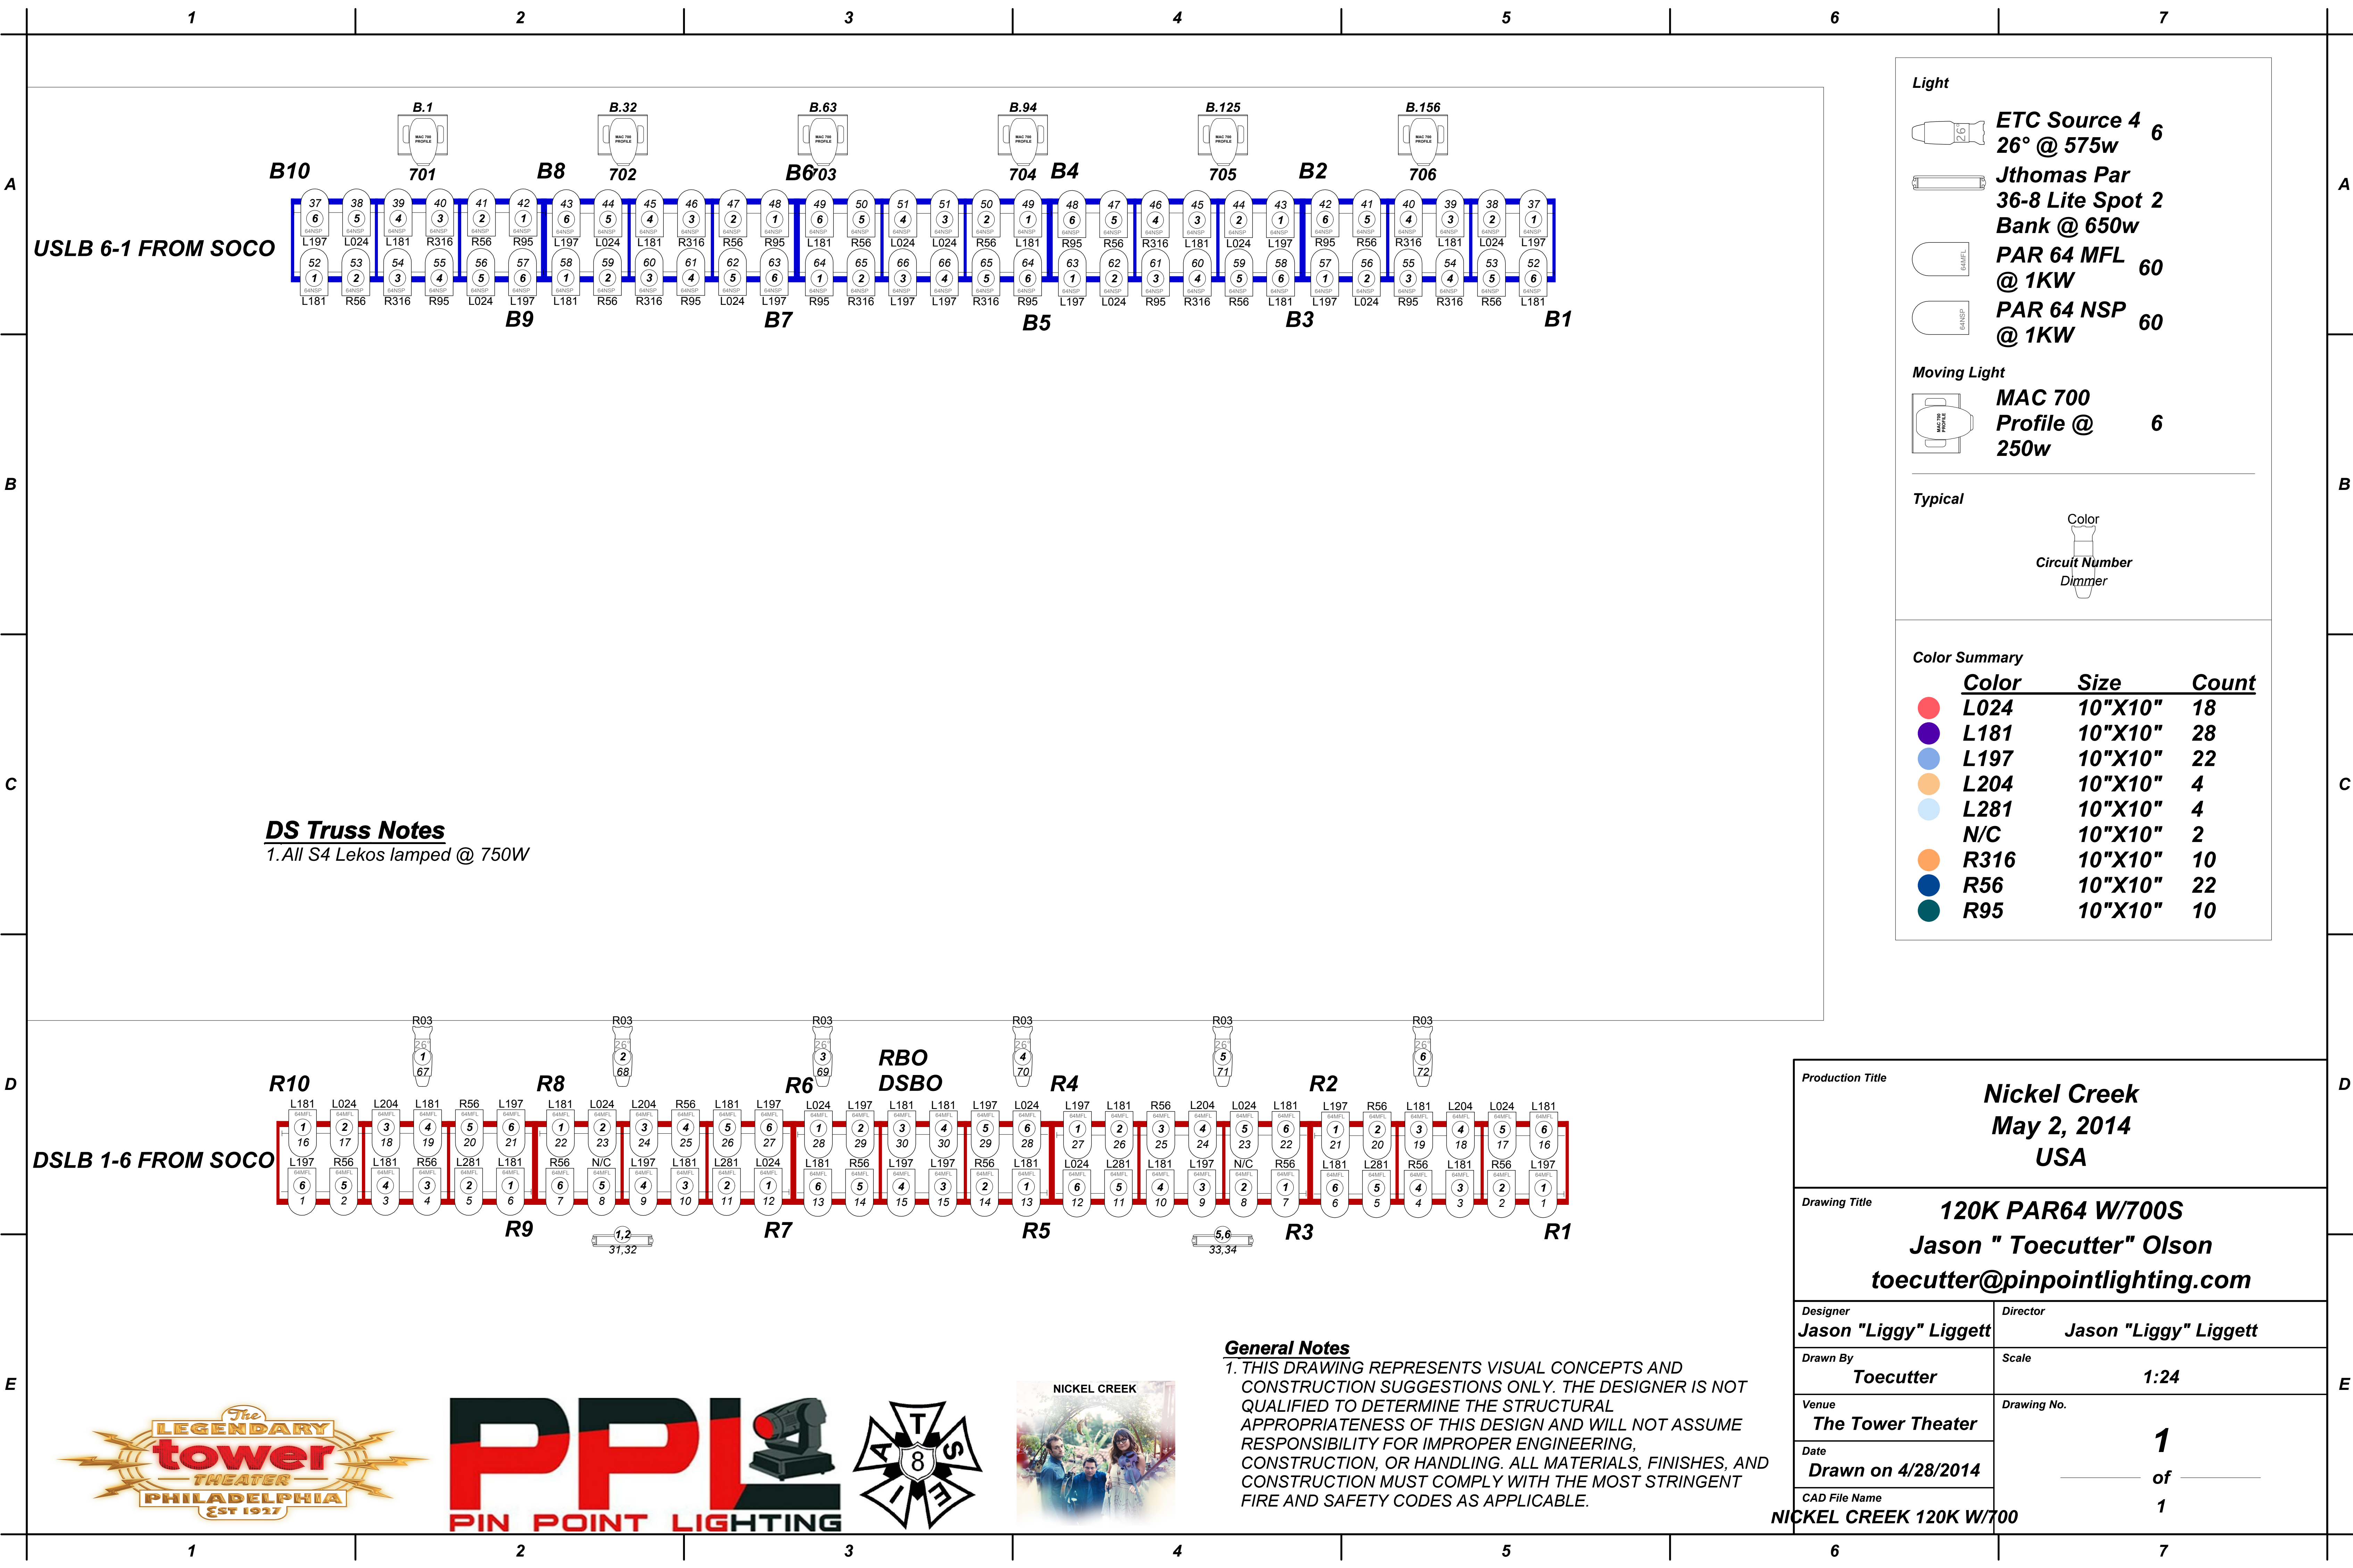

Light

ETC Source 4 6
26° @ 575w

Jthomas Par
36-8 Lite Spot 2
Bank @ 650w

PAR 64 MFL 60
@ 1KW

PAR 64 NSP 60
@ 1KW

Moving Light

MAC 700
Profile @ 6
250w

Typical

Color Summary

Color	Size	Count
	L024	10"X10" 18
	L181	10"X10" 28
	L197	10"X10" 22
	L204	10"X10" 4
	L281	10"X10" 4
	N/C	10"X10" 2
	R316	10"X10" 10
	R56	10"X10" 22
	R95	10"X10" 10

DS Truss Notes
1. All S4 Lekos lamped @ 750W

Production Title		Nickel Creek May 2, 2014 USA	
Drawing Title		120K PAR64 W/700S Jason "Toecutter" Olson toecutter@pinpointlighting.com	
Designer	Jason "Liggy" Liggett	Director	Jason "Liggy" Liggett
Drawn By	Toecutter	Scale	1:24
Venue	The Tower Theater	Drawing No.	1 of 1
Date	Drawn on 4/28/2014		
CAD File Name	NICKEL CREEK 120K W/700		



General Notes
1. THIS DRAWING REPRESENTS VISUAL CONCEPTS AND CONSTRUCTION SUGGESTIONS ONLY. THE DESIGNER IS NOT QUALIFIED TO DETERMINE THE STRUCTURAL APPROPRIATENESS OF THIS DESIGN AND WILL NOT ASSUME RESPONSIBILITY FOR IMPROPER ENGINEERING, CONSTRUCTION, OR HANDLING. ALL MATERIALS, FINISHES, AND CONSTRUCTION MUST COMPLY WITH THE MOST STRINGENT FIRE AND SAFETY CODES AS APPLICABLE.