


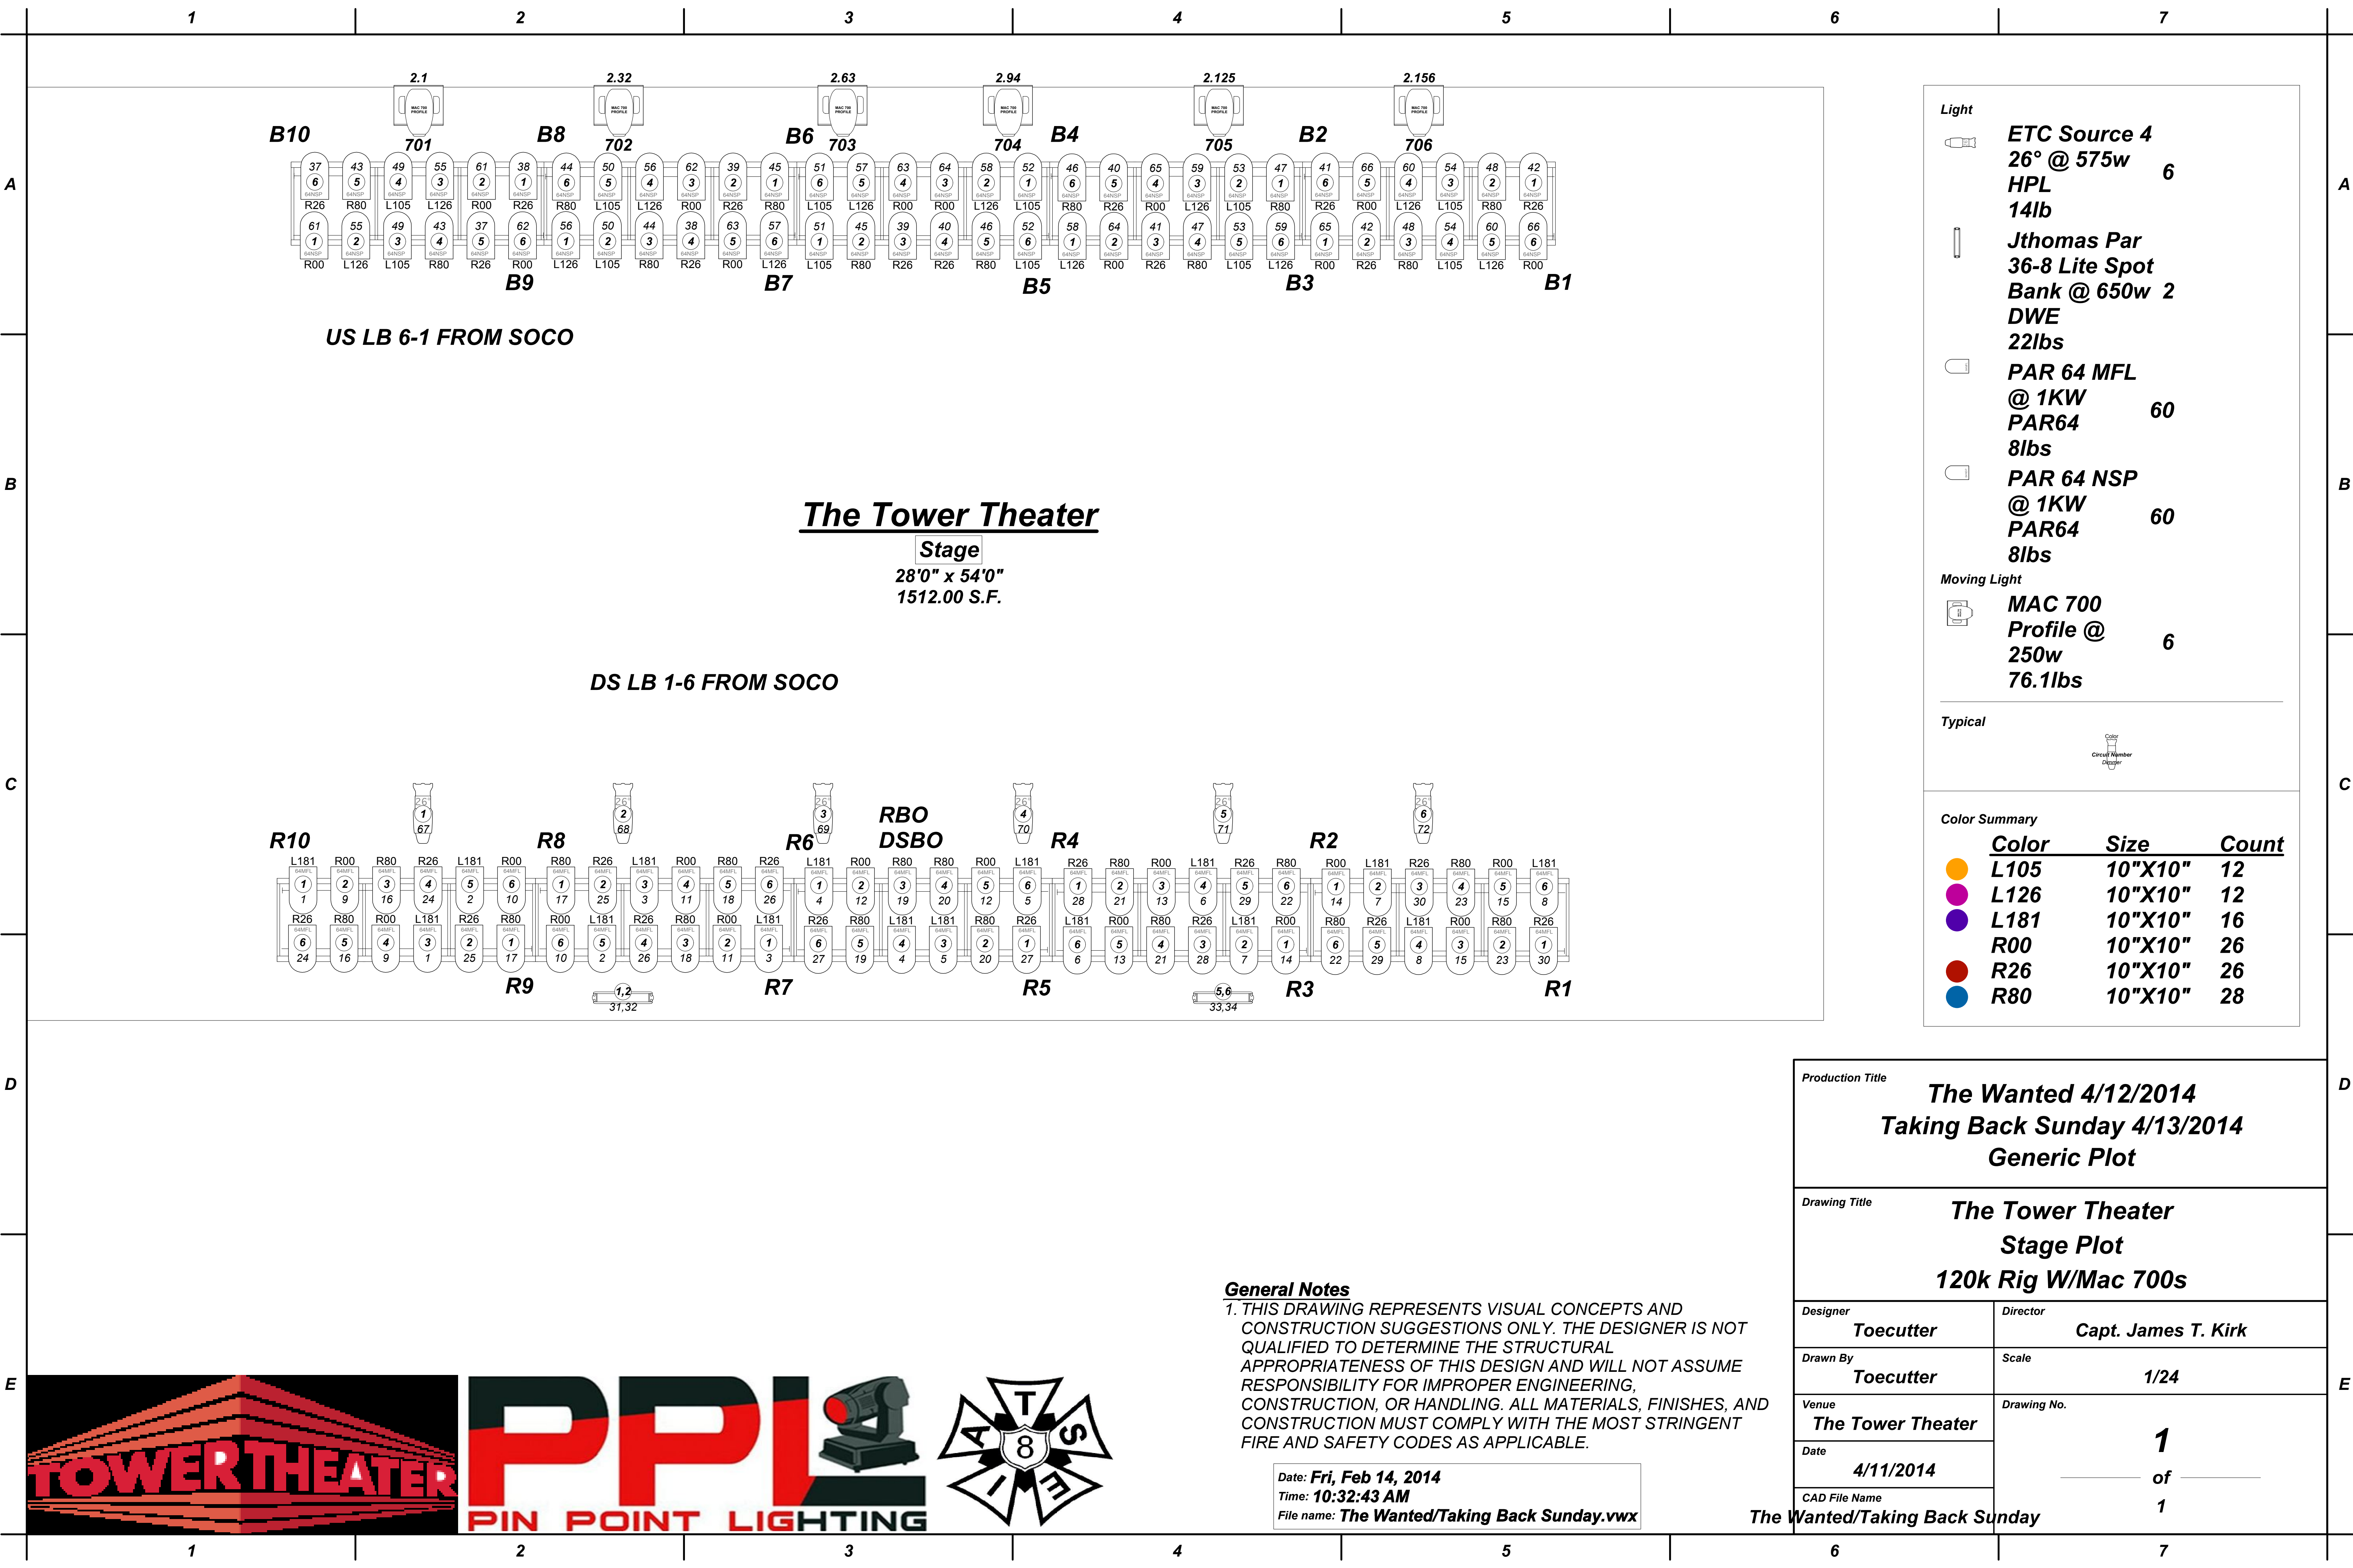

Production Title		The Wanted 4/12/2014 Taking Back Sunday 4/13/2014 Generic Plot	
Drawing Title		The Tower Theater Stage Plot 120k Rig W/Mac 700s	
Designer	Toecutter	Director	Capt. James T. Kirk
Drawn By	Toecutter	Scale	1/24
Venue	The Tower Theater	Drawing No.	1 of
Date	4/11/2014		
CAD File Name	The Wanted/Taking Back Sunday		