


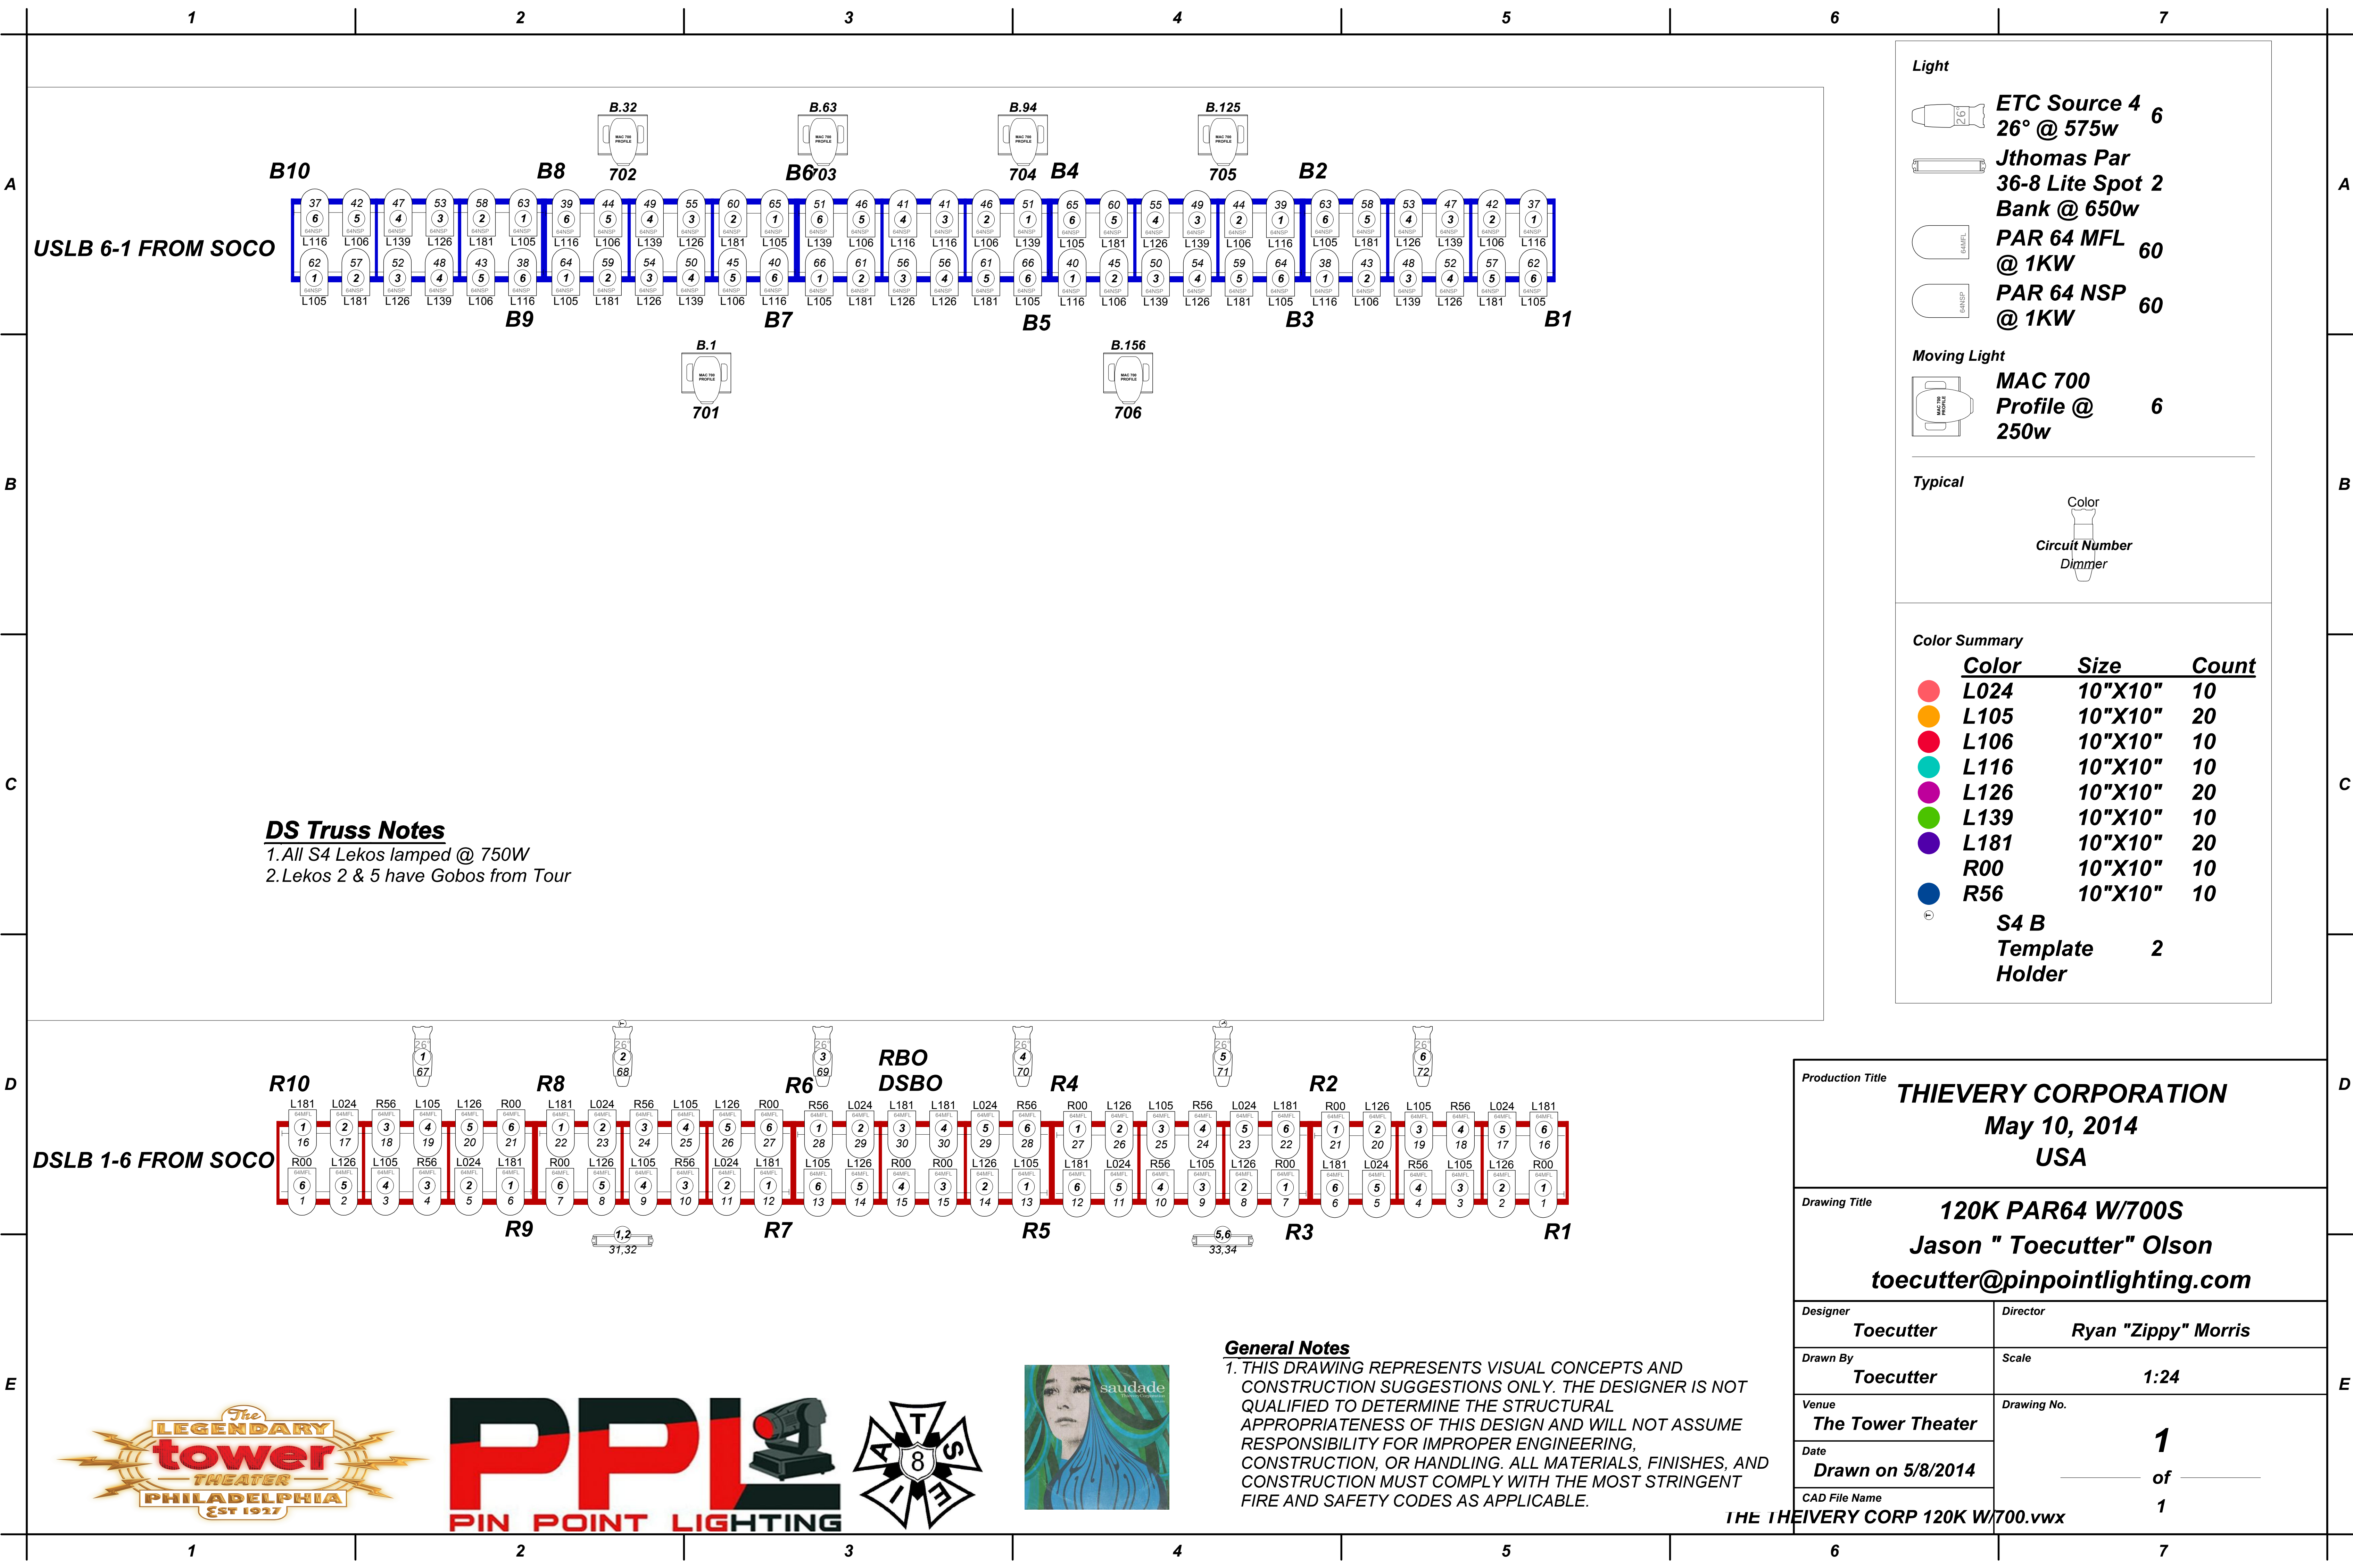

A

B

C

D

E

A


B

C


D

E


Light

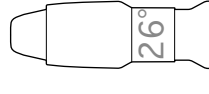

ETC Source 4
26° @ 575w 6

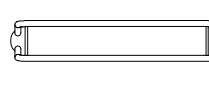

Jthomas Par
36-8 Lite Spot 2
Bank @ 650w

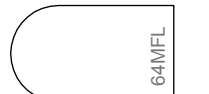


PAR 64 MFL 60
@ 1KW




PAR 64 NSP 60
@ 1KW

Moving Light

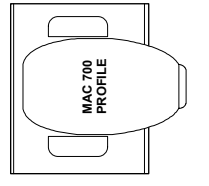

MAC 700
Profile @ 250w 6

Typical

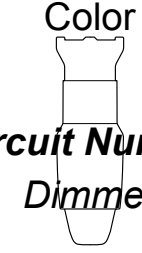

Color
Circuit Number
Dimmer

Color Summary

	Color	Size	Count
	L024	10"X10"	10
	L105	10"X10"	20
	L106	10"X10"	10
	L116	10"X10"	10
	L126	10"X10"	20
	L139	10"X10"	10
	L181	10"X10"	20
	R00	10"X10"	10
	R56	10"X10"	10
	S4 B	Template Holder	2

DS Truss Notes
1. All S4 Lekos lamped @ 750W
2. Lekos 2 & 5 have Gobos from Tour

General Notes
1. THIS DRAWING REPRESENTS VISUAL CONCEPTS AND CONSTRUCTION SUGGESTIONS ONLY. THE DESIGNER IS NOT QUALIFIED TO DETERMINE THE STRUCTURAL APPROPRIATENESS OF THIS DESIGN AND WILL NOT ASSUME RESPONSIBILITY FOR IMPROPER ENGINEERING, CONSTRUCTION, OR HANDLING. ALL MATERIALS, FINISHES, AND CONSTRUCTION MUST COMPLY WITH THE MOST STRINGENT FIRE AND SAFETY CODES AS APPLICABLE.

Production Title THIEVERY CORPORATION May 10, 2014 USA	
Drawing Title 120K PAR64 W/700S Jason " Toecutter" Olson toecutter@pinpointlighting.com	
Designer Toecutter	Director Ryan "Zippy" Morris
Drawn By Toecutter	Scale 1:24
Venue The Tower Theater	Drawing No. 1 of 1
Date Drawn on 5/8/2014	
CAD File Name THE THIEVERY CORP 120K W/700.vwx	

