



The Source for Audio Visual Solutions!®




# TED-X DINNERN PLOT REV3 2/19/2014

**Event: TED X DINNER**  
**Venue: UPENN TENT**  
**Lighting Co: Visual Sound**

**Lighting Designer: Jason Olson**  
**Email: [toecutter1@comcast.net](mailto:toecutter1@comcast.net)**  
**LD: Jason "Toecutter" Olson**  
**Drawn By: Jason "Toecutter" Olson**  
**Phone: (610)357-3081**  
**Email: [toecutter1@comcast.net](mailto:toecutter1@comcast.net)**

THIS DRAWING REPRESENTS VISUAL CONCEPTS AND CONSTRUCTION SUGGESTIONS ONLY. THE DESIGNER IS NOT QUALIFIED TO DETERMINE THE STRUCTURAL APPROPRIATENESS OF THIS DESIGN AND WILL NOT ASSUME RESPONSIBILITY FOR IMPROPER ENGINEERING, CONSTRUCTION, OR HANDLING. ALL MATERIALS, FINISHES, AND CONSTRUCTION MUST COMPLY WITH THE MOST STRINGENT FIRE AND SAFETY CODES AS APPLICABLE.

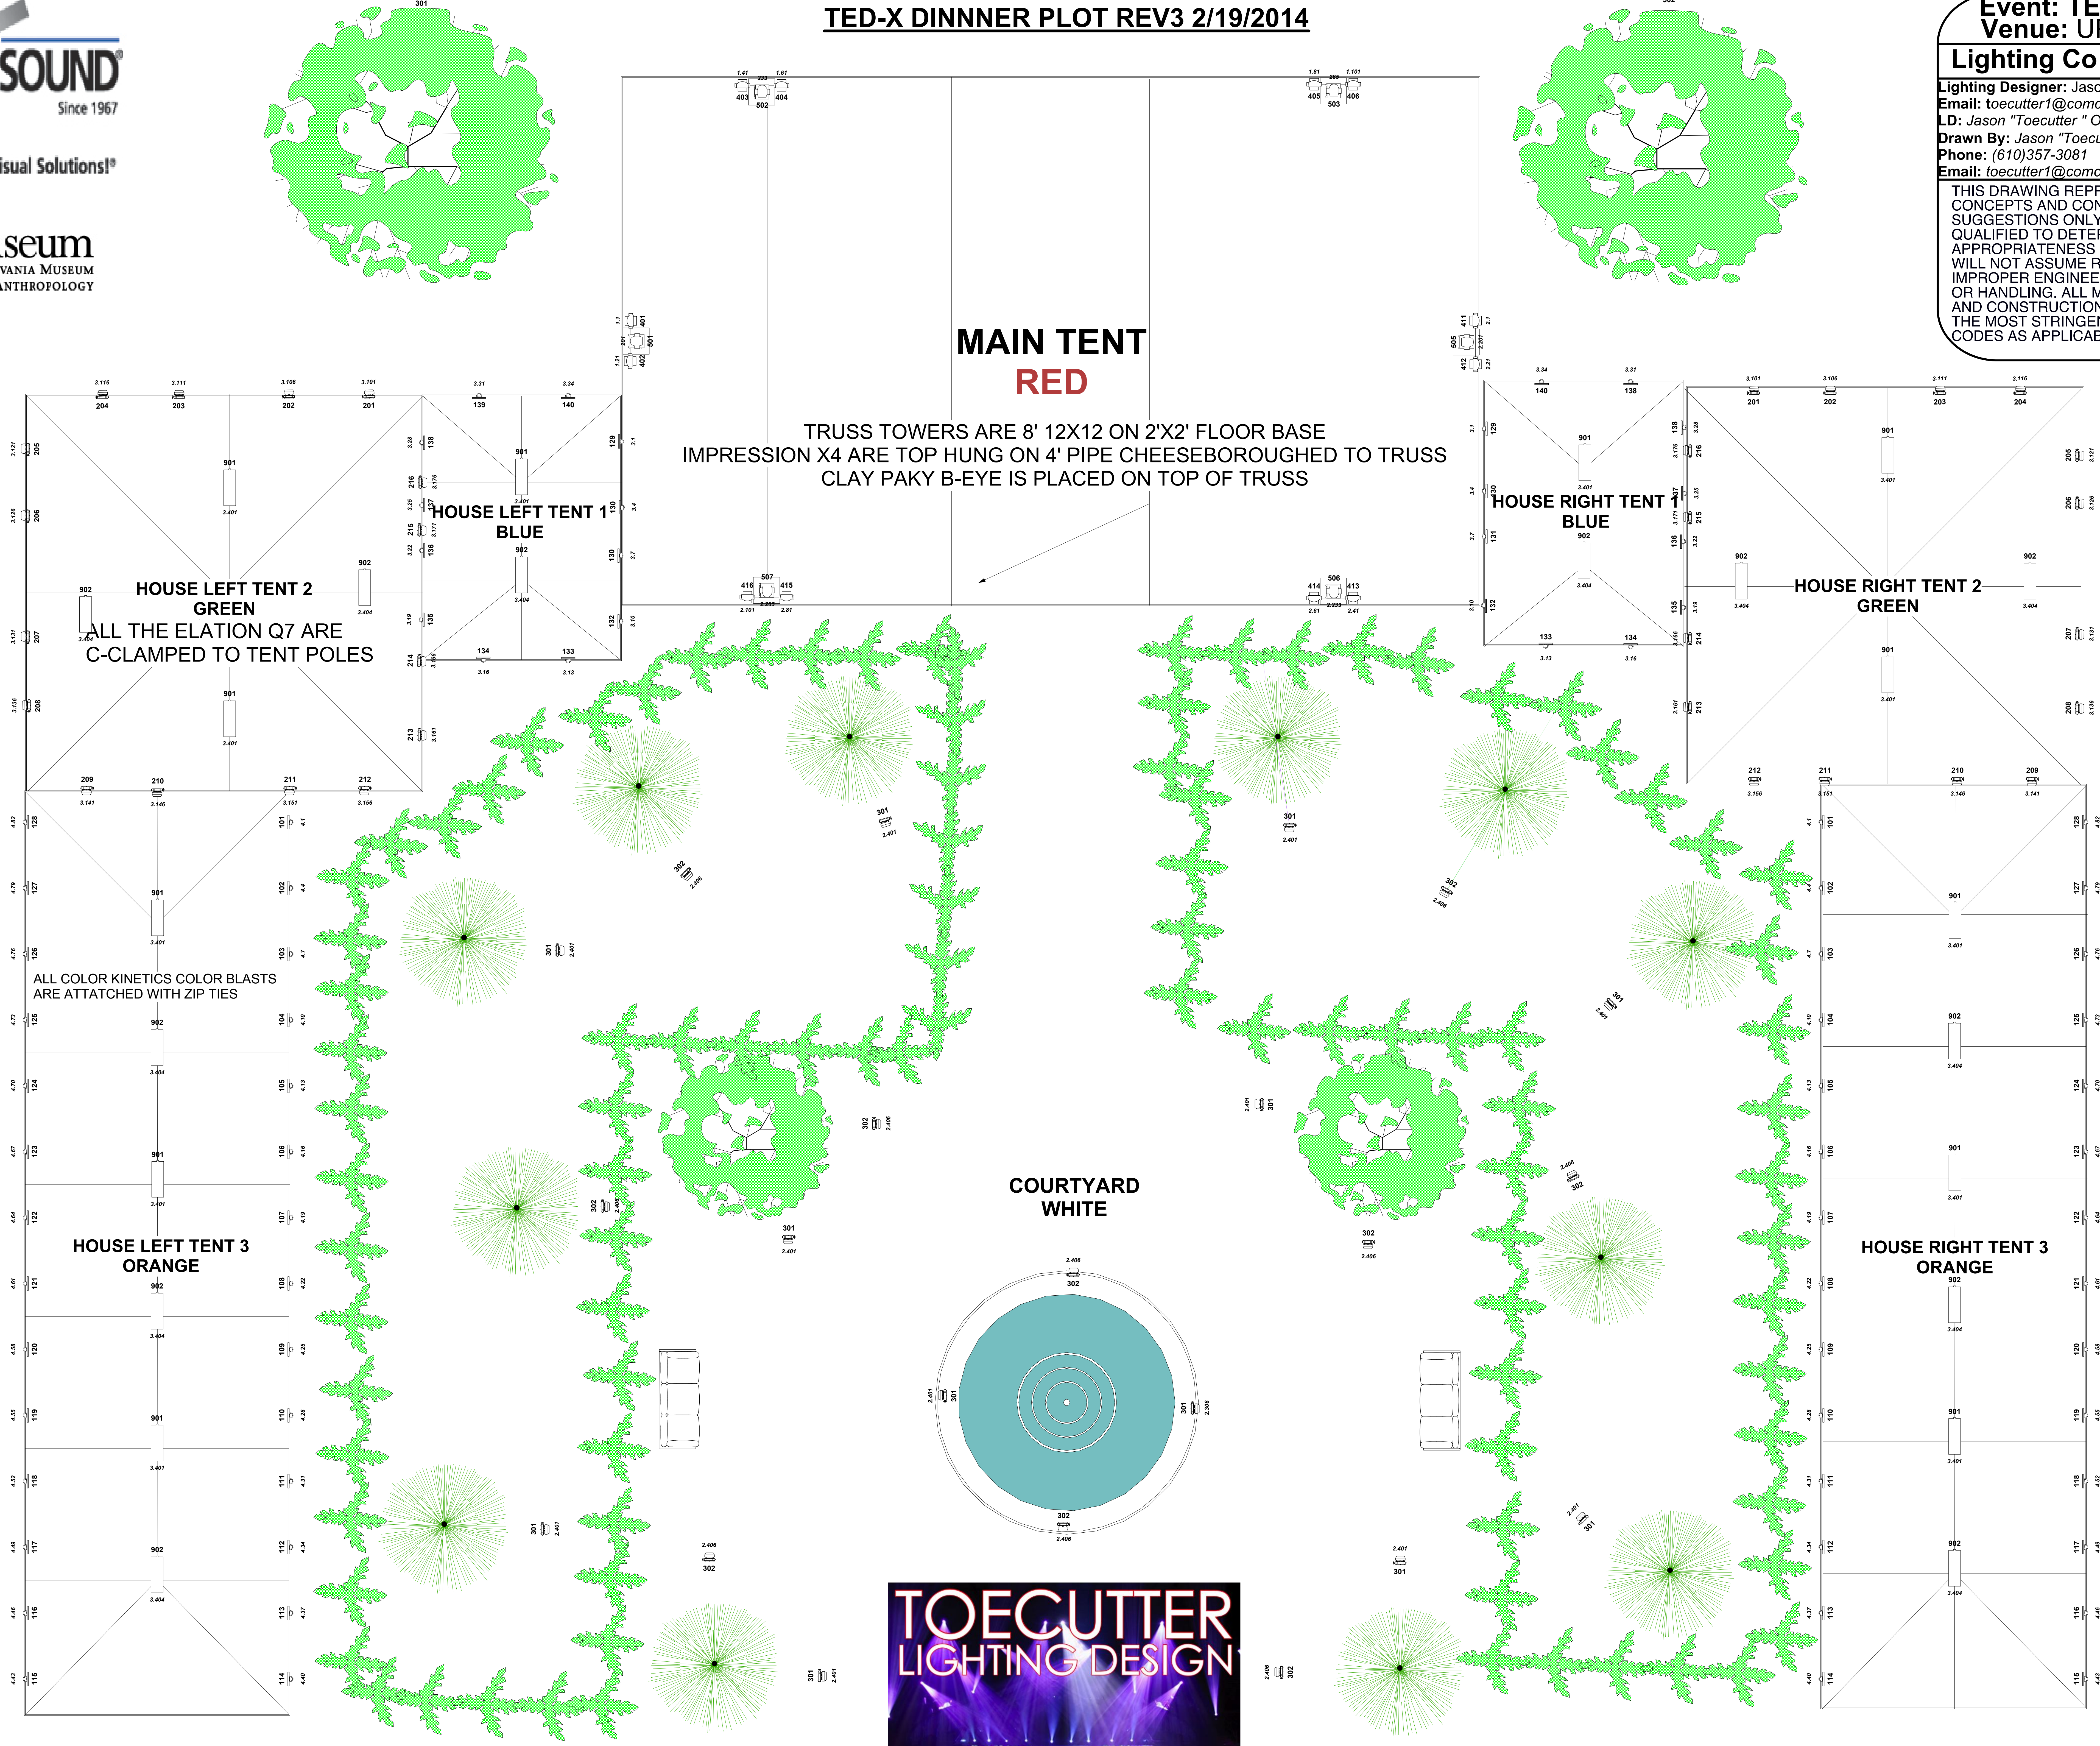

\*\*\*\*\* PLEASE NOTE \*\*\*\*\*  
LIGHTING FIXTURE COUNT  
WILL CHANGE - OUTSIDE FIXTURES  
NOT DRAWN YET

**FIXTURE KEY**  
ELATION Q7 LED  
40  
CLAY PAKY B-EYE LED  
6  
IMPRESSION X4  
12  
COLOR BLAST  
70  
ELATION LED CYLINDER  
24

